

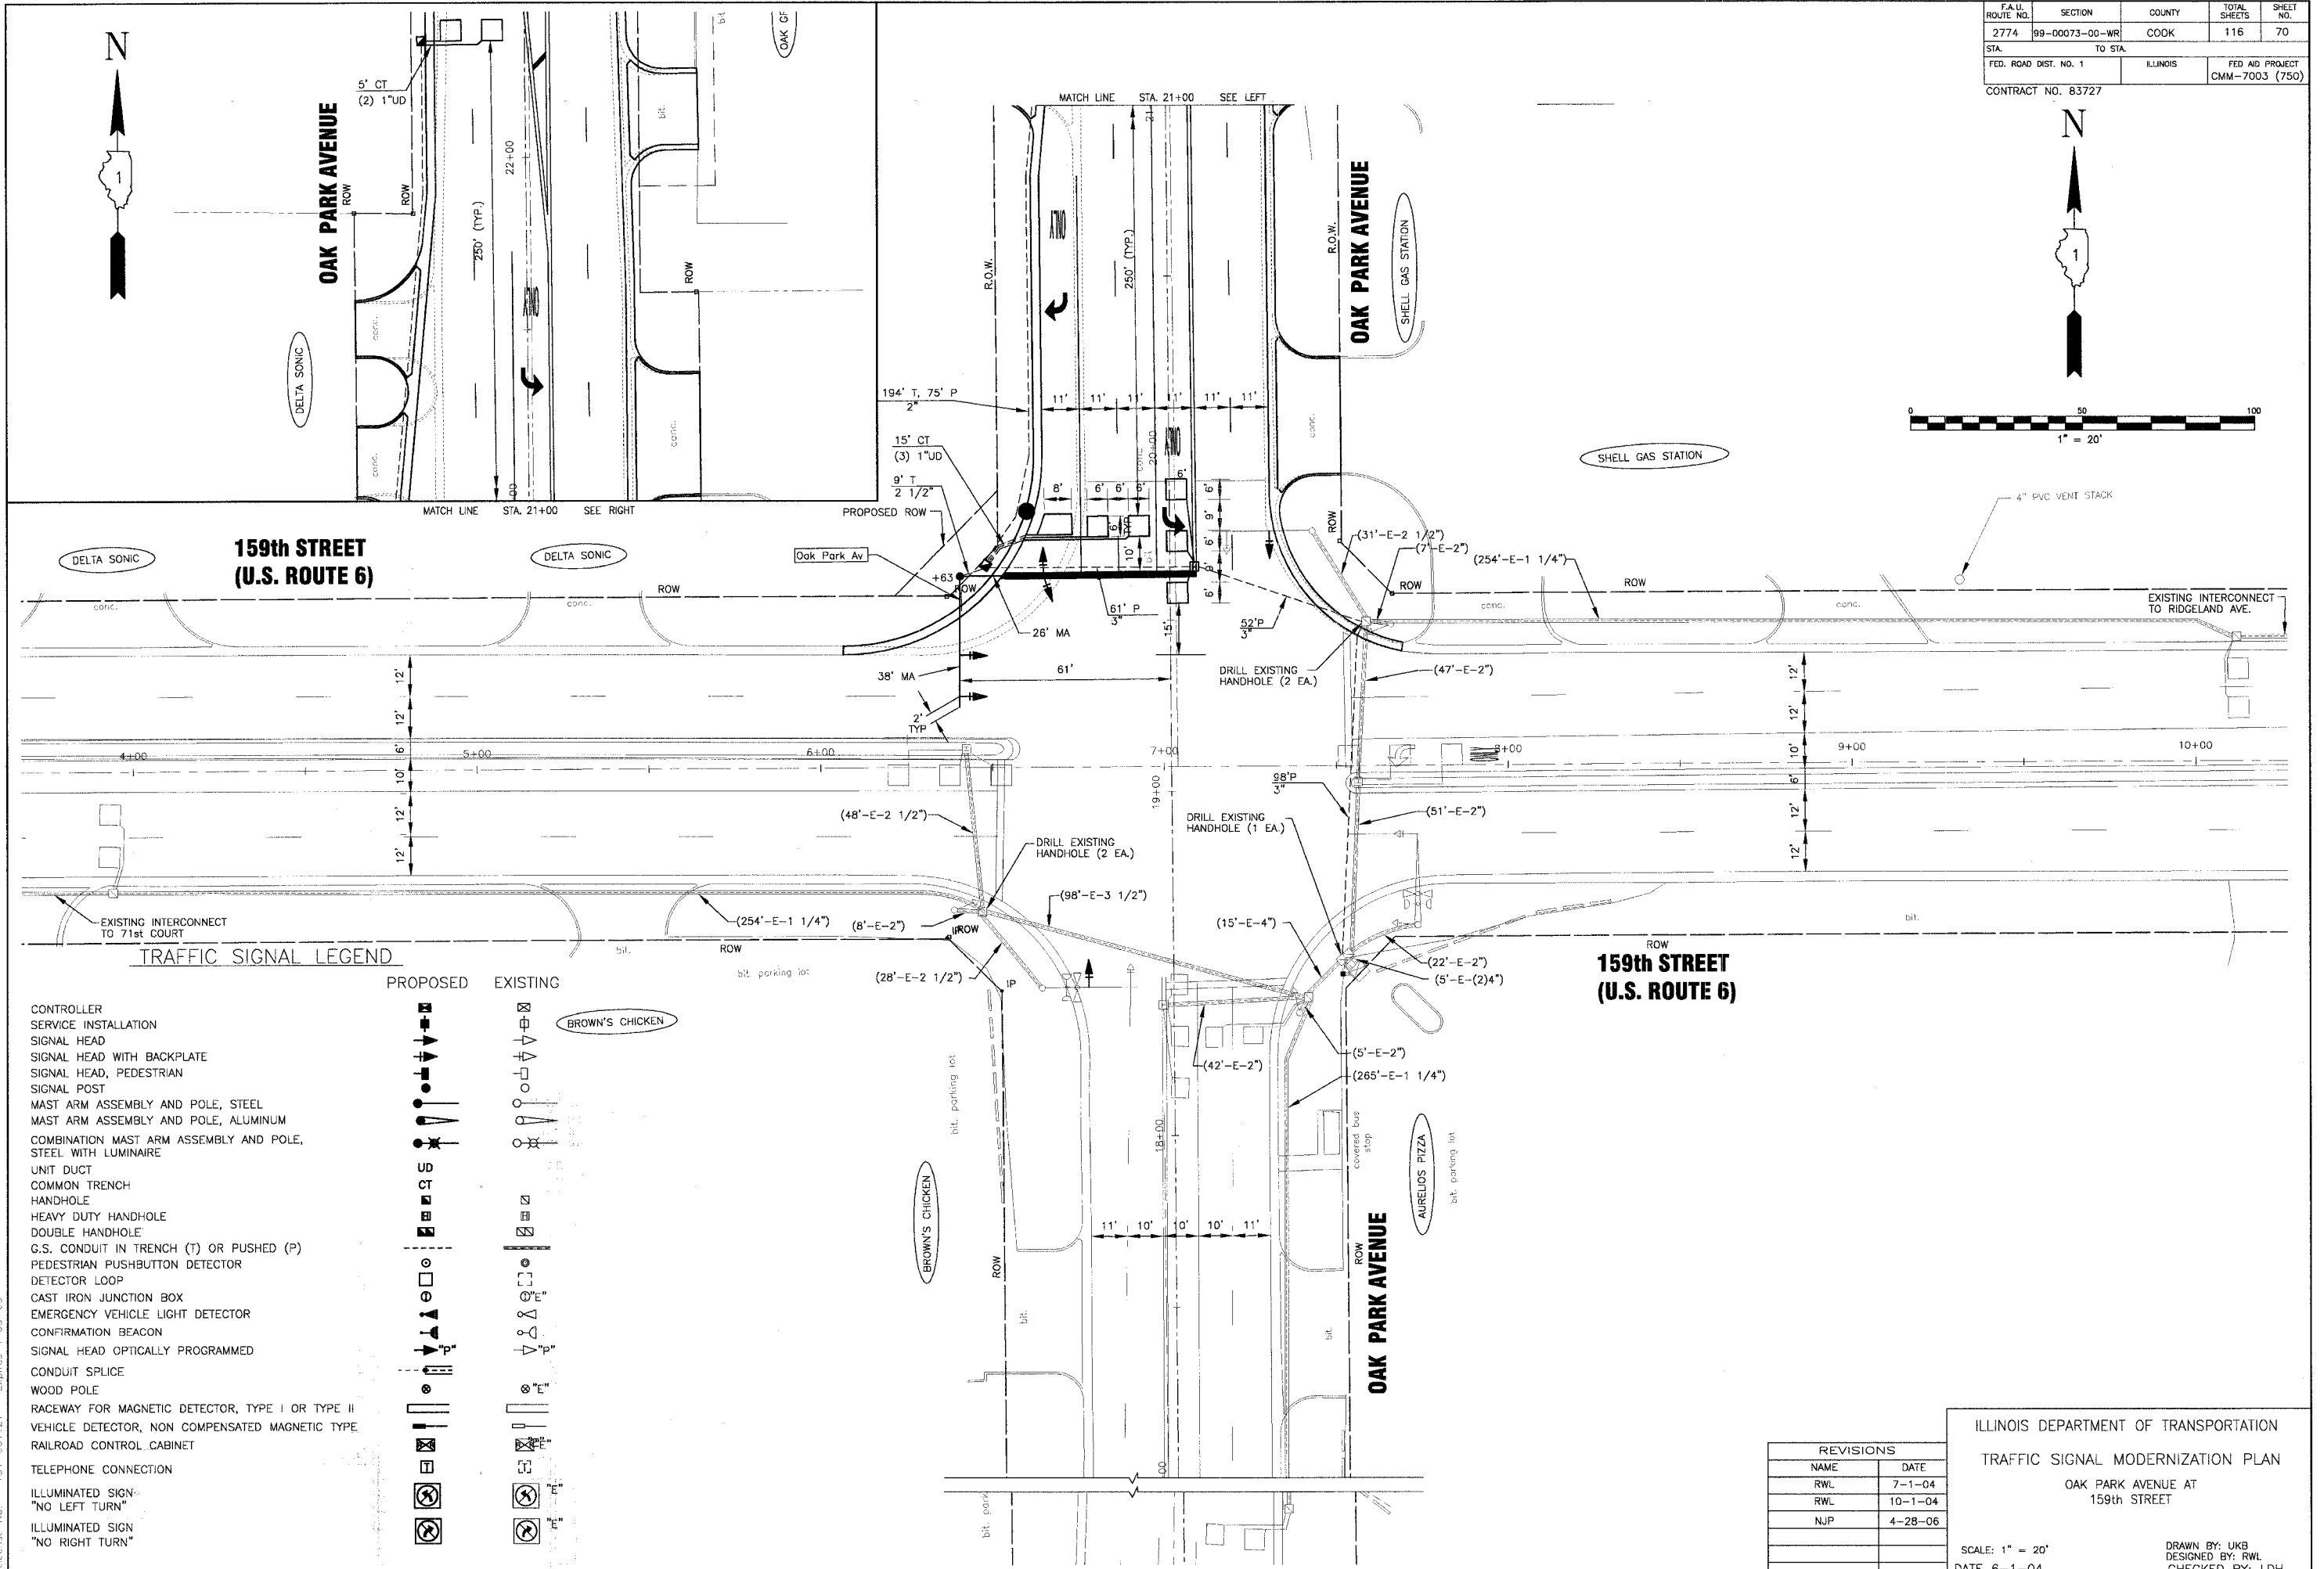


F.A.U. ROUTE NO.	SECTION	COUNTY	TOTAL SHEETS	SHEET NO.
2774	99-00073-00-WR	COOK	116	70
STA.	TO STA.		FED. AID PROJECT	
FED. ROAD DIST. NO. 1	ILLINOIS		CMM-700.3 (750)	
CONTRACT NO. 83727				

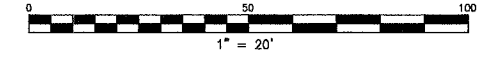

**TRAFFIC SIGNAL LEGEND**

- |  |  |
|--|--|
| CONTROLLER   |  |
| SERVICE INSTALLATION   |  |
| SIGNAL HEAD  |  |
| SIGNAL HEAD WITH BACKPLATE                                   |  |
| SIGNAL HEAD, PEDESTRIAN                                      |  |
| SIGNAL POST  |  |
| MAST ARM ASSEMBLY AND POLE, STEEL                            |  |
| MAST ARM ASSEMBLY AND POLE, ALUMINUM                         |  |
| COMBINATION MAST ARM ASSEMBLY AND POLE, STEEL WITH LUMINAIRE |  |
| UNIT DUCT  |  |
| COMMON TRENCH  |  |
| HANDHOLE   |  |
| HEAVY DUTY HANDHOLE  |  |
| DOUBLE HANDHOLE  |  |
| G.S. CONDUIT IN TRENCH (T) OR PUSHED (P)                     |  |
| PEDESTRIAN PUSHBUTTON DETECTOR                               |  |
| DETECTOR LOOP  |  |
| CAST IRON JUNCTION BOX                                       |  |
| EMERGENCY VEHICLE LIGHT DETECTOR                             |  |
| CONFIRMATION BEACON  |  |
| SIGNAL HEAD OPTICALLY PROGRAMMED                             |  |
| CONDUIT SPLICE   |  |
| WOOD POLE  |  |
| RACEWAY FOR MAGNETIC DETECTOR, TYPE I OR TYPE II             |  |
| VEHICLE DETECTOR, NON COMPENSATED MAGNETIC TYPE              |  |
| RAILROAD CONTROL CABINET                                     |  |
| TELEPHONE CONNECTION   |  |
| ILLUMINATED SIGN "NO LEFT TURN"                              |  |
| ILLUMINATED SIGN "NO RIGHT TURN"                             |  |

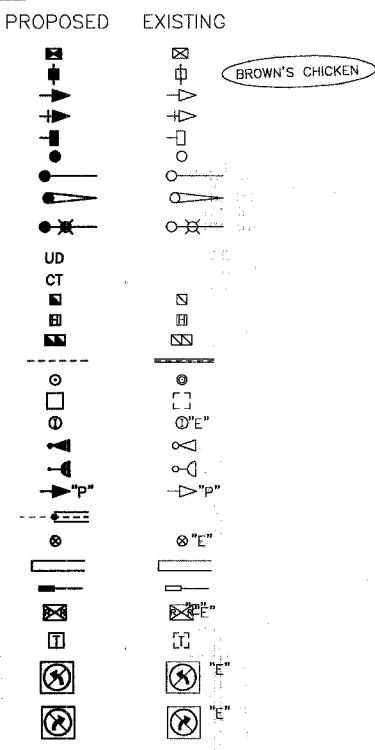

REVISIONS	
NAME	DATE
RWL	7-1-04
RWL	10-1-04
NJP	4-28-06

ILLINOIS DEPARTMENT OF TRANSPORTATION  
**TRAFFIC SIGNAL MODERNIZATION PLAN**  
 OAK PARK AVENUE AT  
 159th STREET

SCALE: 1" = 20'  
 DATE 6-1-04

DRAWN BY: UKB  
 DESIGNED BY: RWL  
 CHECKED BY: LDH

C:\land Projects\2004\MOCKUP-DWG\CAFFY\020146\DWG\20146-5GNL.S.dwg  
 Plotted: 4-28-06 @ 4:45pm By: 231lrb  
 Copyright © 2004, By: Boxer & Woodman, Inc.  
 State of Illinois - Professional Design Firm  
 License No. - 184-001121 - Expires 4-30-05