


F.A.U. ROUTE NO.	SECTION	COUNTY	TOTAL SHEETS	SHEET NO.
2774	99-00073-00-WR	COOK	116	116
STA.	TO STA.		FED. ROAD DIST. NO. 1	
	ILLINOIS		ILLINOIS	
CONTRACT NO. 83727			FED. AID PROJECT CMM-7003 (750)	

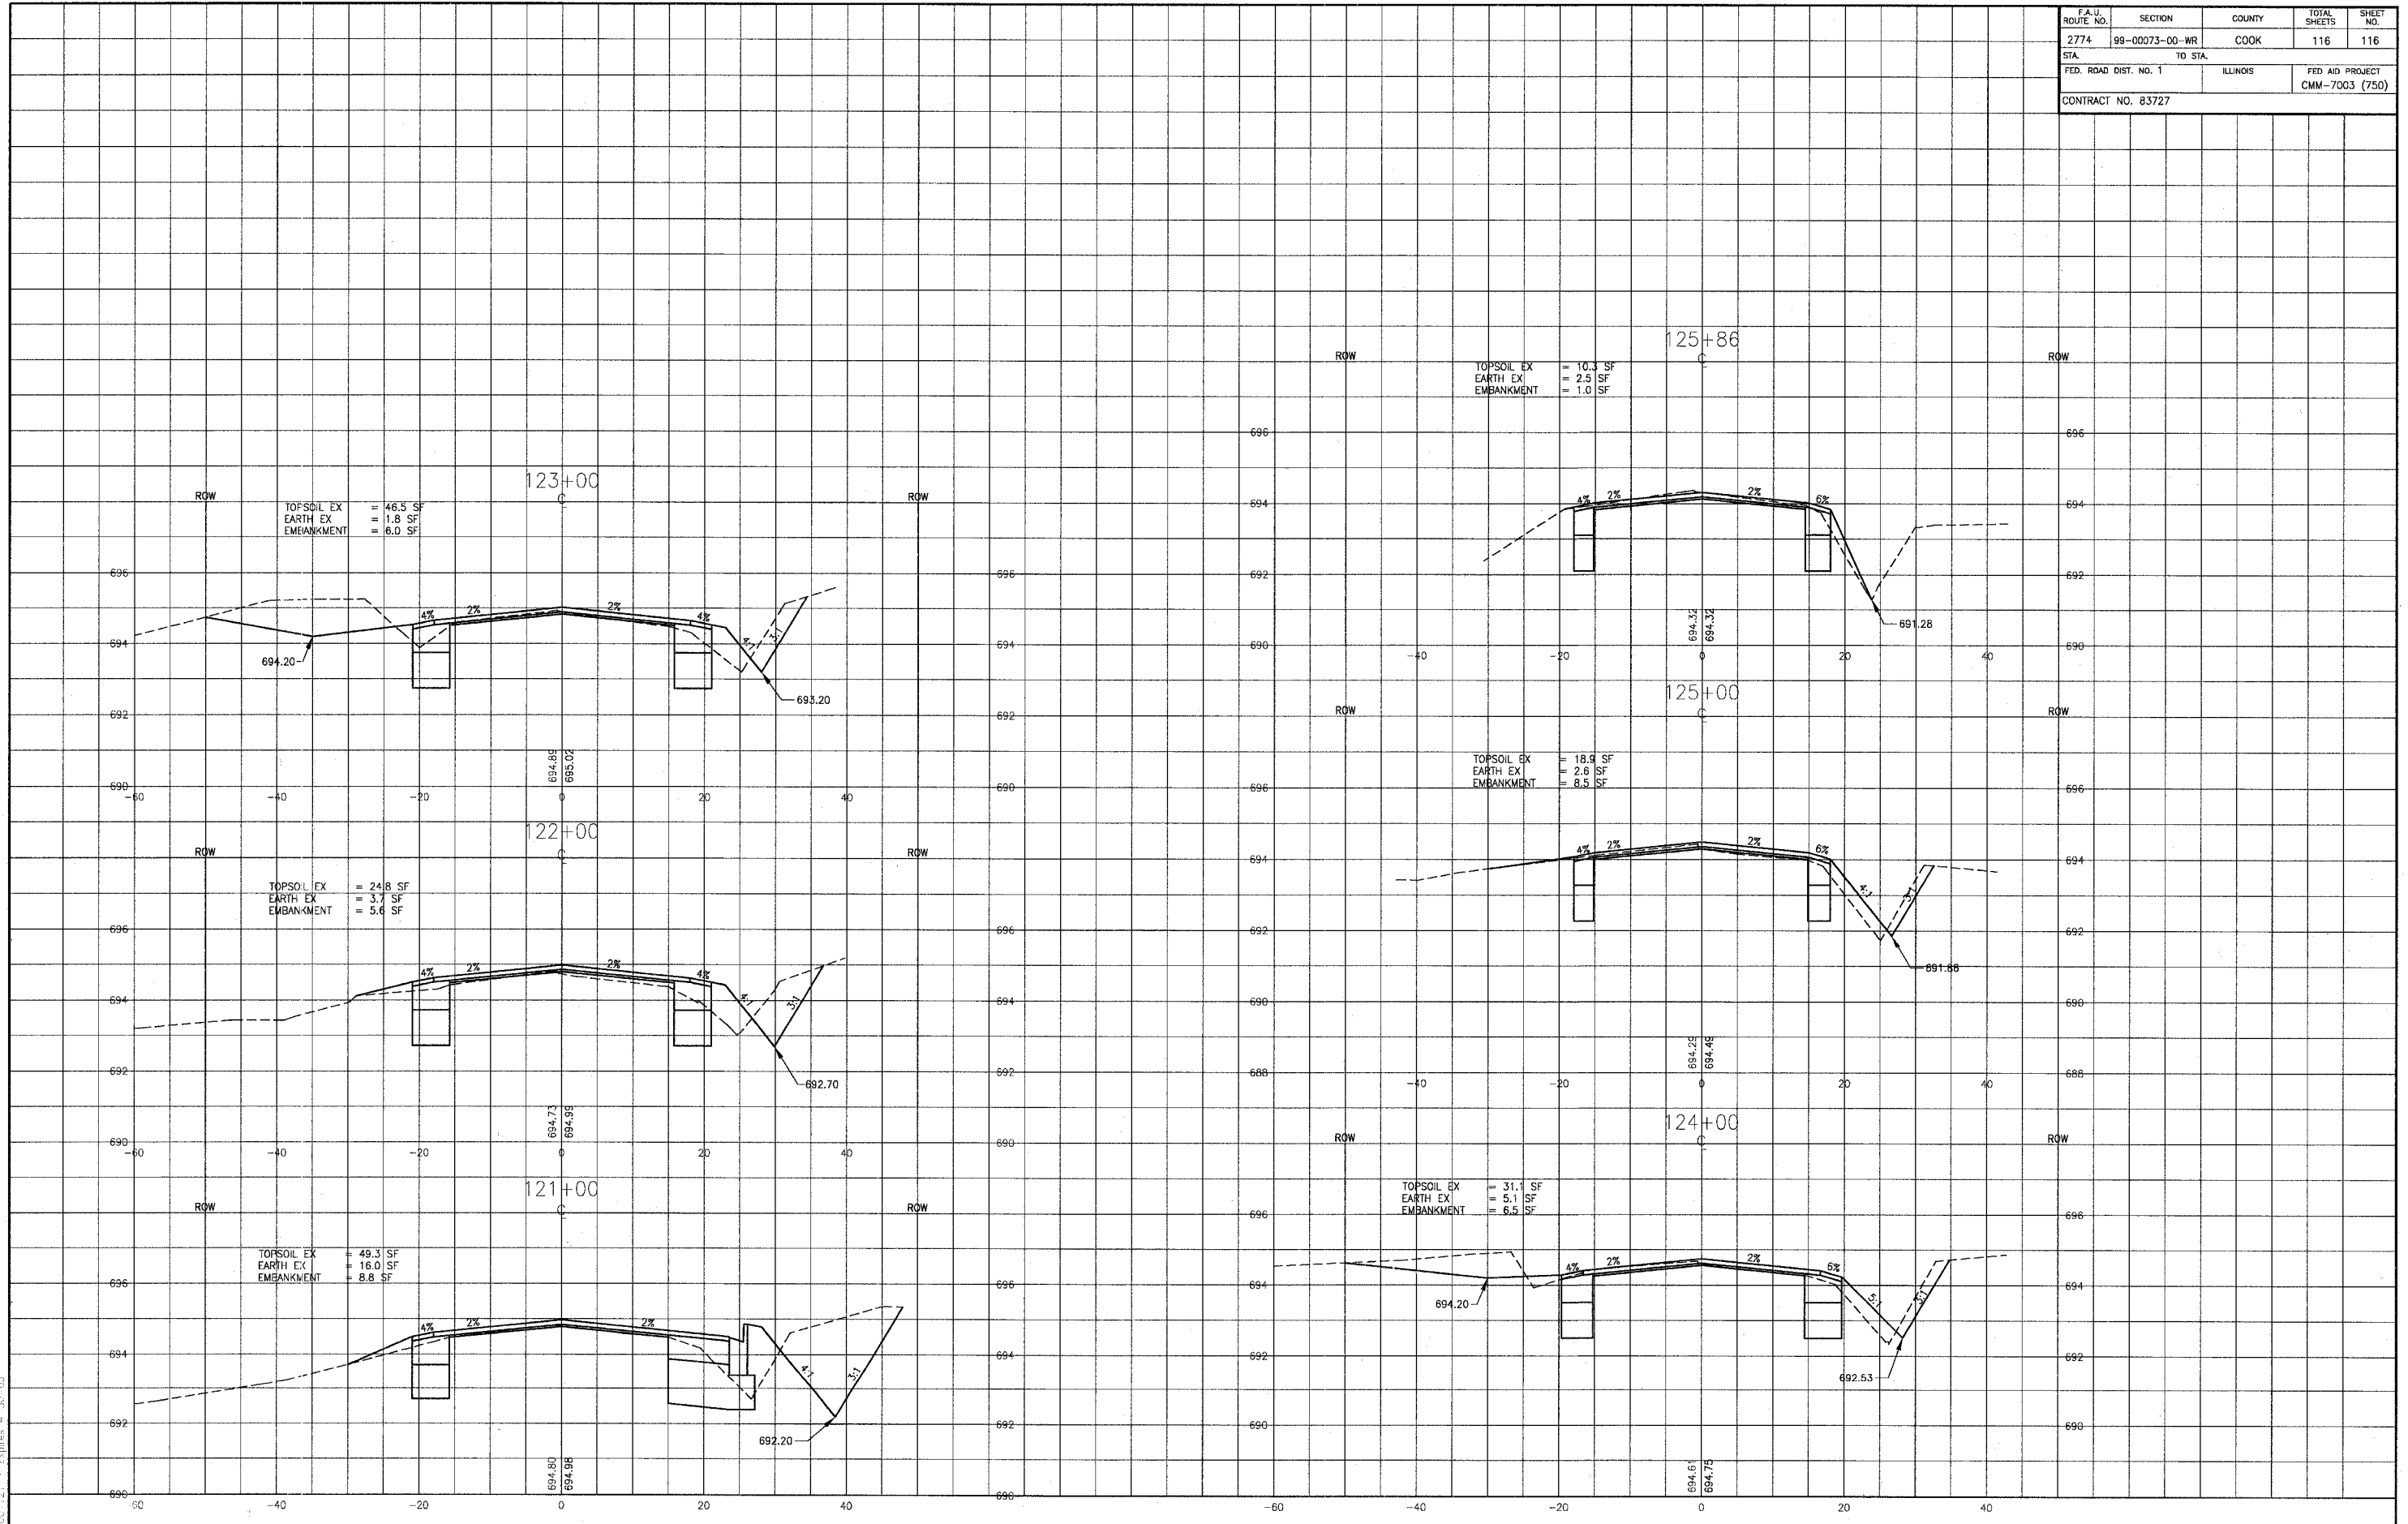





BAXTER WOODMAN
Consulting Engineers

Barter & Woodman
Crystal Lake, Illinois 815.489.1260
Burlington, Wisconsin 262.763.7854
Mokena, Illinois 708.478.2090
DeKalb, Illinois 815.787.3111
Glenview, Illinois 847.253.6068
Rockford, Illinois 815.489.1551
Moline, Illinois 815.609.7425

CITY OF OAK FOREST, ILLINOIS
OAK PARK AVENUE PROJECT

CROSS SECTIONS
151st STREET
STA. 120+50 TO STA. 125+86

DESIGNED BY	SCALE	VERT: 1"=2'
PAW	HORIZ: 1"=10'	
DRAWN BY	PROJECT NO.	020146
UKB	SHEET NO.	
CHECKED BY		
NJP		
DATE		
1-20-05		

116 OF 116