


PROJECT	SECTION	COUNTY	SHEET
01-2213-00-BR 01-0915-00-BR		Ogle Winnebago	9 9
FED. ROAD DIST. NO. 7	ILLINOIS	FED. AID PROJECT -	BROS-141(62)

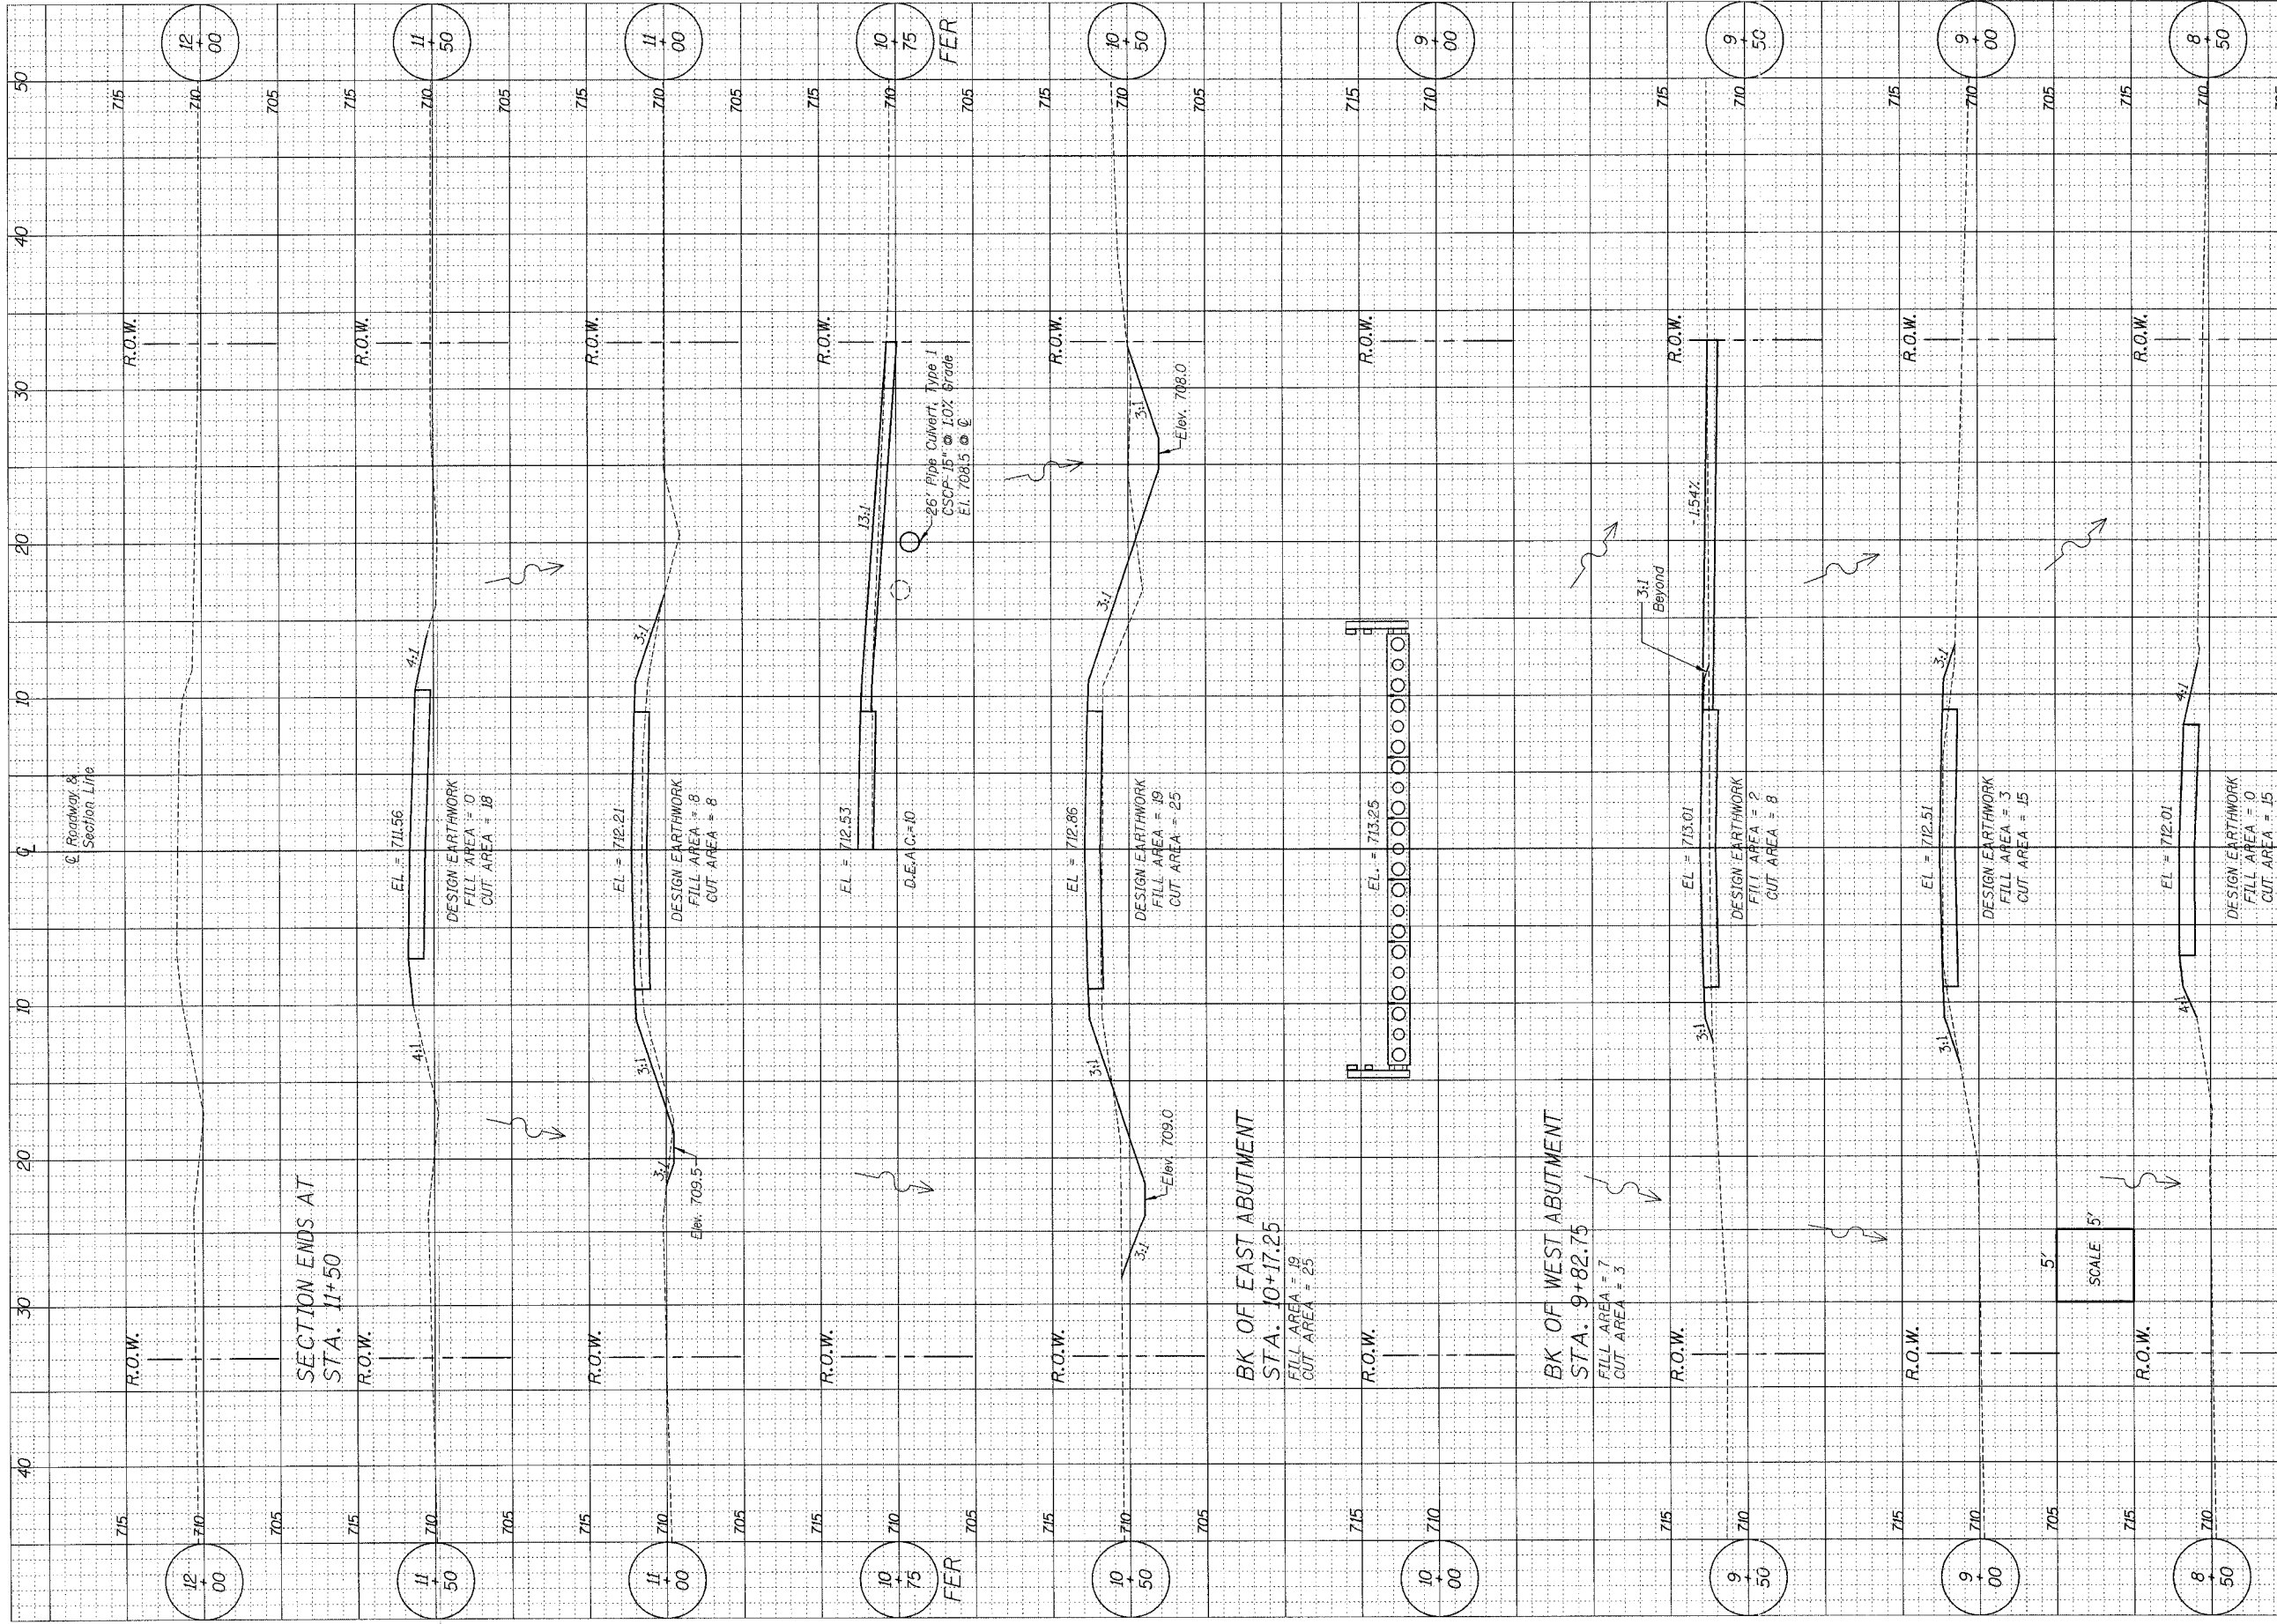

Centerline & Section Line

SECTION ENDS AT
STA. 11+50

BK OF EAST ABUTMENT
STA. 10+17.25
FILL AREA = 19
CUT AREA = 25

BK OF WEST ABUTMENT
STA. 9+82.75
FILL AREA = 7
CUT AREA = 3

SECTION BEGINS AT
STA. 8+50

SCALE 5'

FER

12+00

11+50

11+00

10+75

10+50

10+00

9+50

9+00

8+50

8+30

715

715

715

715

715

715

715

715

715

715

715

705

705

705

705

705

705

705

705

705

705

705

40




































26" Pipe Culvert, Type 1
CSCP-15" @ 10% Grade
Elev. 708.5 @ C

Elev. 708.0

Elev. 713.25

3:1 Beyond

Elev. 713.01

Elev. 712.51

Elev. 712.01

DESIGN EARTHWORK
FILL AREA = 0
CUT AREA = 18

DESIGN EARTHWORK
FILL AREA = 8
CUT AREA = 8

DESIGN EARTHWORK
FILL AREA = 19
CUT AREA = 25

DESIGN EARTHWORK
FILL AREA = 7
CUT AREA = 3

DESIGN EARTHWORK
FILL AREA = 2
CUT AREA = 8

DESIGN EARTHWORK
FILL AREA = 3
CUT AREA = 15

DESIGN EARTHWORK
FILL AREA = 0
CUT AREA = 15

13:1

3:1

3:1

3:1

4:1

4:1

3:1

3:1

3:1

3:1

3:1

4:1

4:1

3:1

3:1

3:1

3:1

3:1

4:1

Elev. 709.5

Elev. 708.0

3:1

3:1

4:1

R.O.W.

R.O.W.

R.O.W.

R.O.W.

R.O.W.

R.O.W.

R.O.W.

R.O.W.

R.O.W.

R.O.W.

R.O.W.

R.O.W.

R.O.W.

R.O.W.

R.O.W.

R.O.W.

R.O.W.

R.O.W.

R.O.W.

R.O.W.

R.O.W.

Elev. 711.56

Elev. 712.21

Elev. 712.53

Elev. 712.86

Elev. 713.25

Elev. 713.01

Elev. 712.51

Elev. 712.01






