


STATE OF ILLINOIS  
DEPARTMENT OF TRANSPORTATION

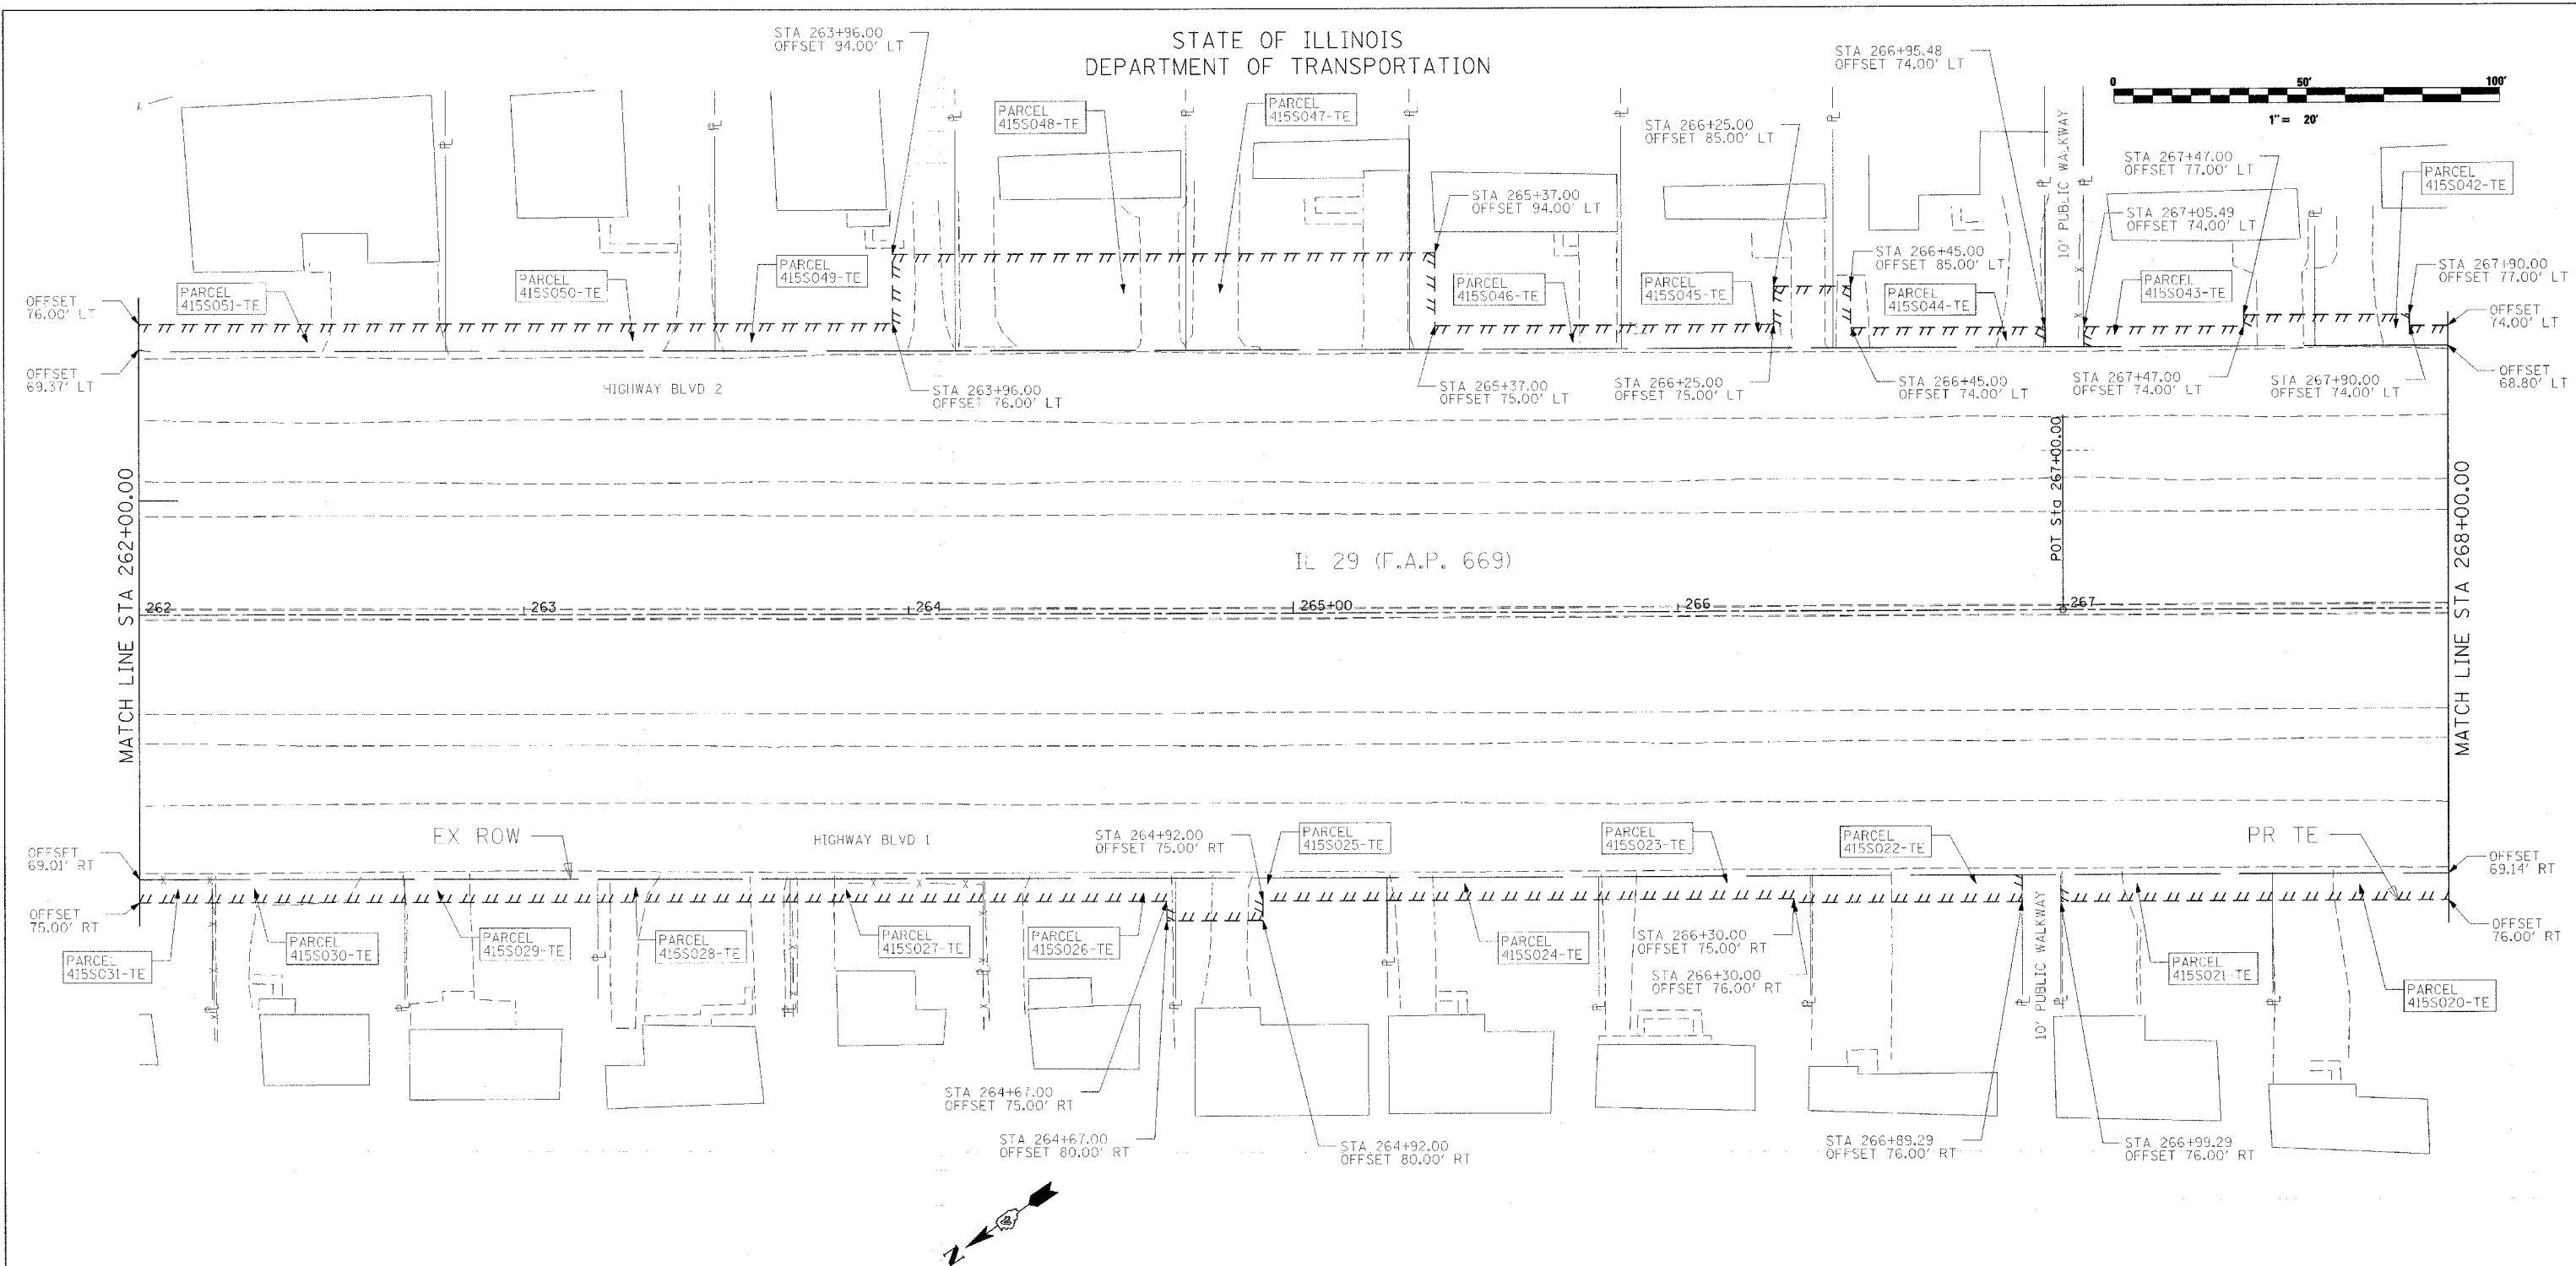

ENGLISH						
PARCEL	OWNER	EASEMENT PURPOSE	TOTAL AREA	AREA TAKEN ADD.	REM. AREA EXIST.	EASEMENT
415S020-TE	STEVEN J. SISLER & LEONA S. SISLER		0.009			TE
415S021-TE	JEFFERY L. DOWNER		0.009			TE
415S022-TE	SHARON K. MARTIN		0.009			TE
415S023-TE	LARRY R. BENNETT & MARY I. BENNETT		0.008			TE
415S024-TE	LARRY R. BENNETT & MARY I. BENNETT		0.007			TE
415S025-TE	TOM BRASHIER		0.010			TE
415S026-TE	ANNE SCHWARZ		0.007			TE
415S027-TE	CHARLIE R. NELTNER & MICHELLE L. NELTNER		0.007			TE
415S028-TE	BRYAN ANDREW LANG & WENDY J. LANG		0.007			TE
415S029-TE	BILLY J. GRAVES & DORIS J. GRAVES		0.007			TE
415S030-TE	MERWIN R. WILLIAMS		0.007			TE
415S031-TE	THOMAS T. TAUL		0.009			TE

AREAS ARE IN ACRES UNLESS NOTED.

ENGLISH						
PARCEL	OWNER	EASEMENT PURPOSE	TOTAL AREA	AREA TAKEN ADD.	REM. AREA EXIST.	EASEMENT
415S042-TE	SHARILYN K. STRICKFADEN		0.009			TE
415S043-TE	HARLAN R. STRICKFADEN & VELMA JEAN STRICKFADEN		0.008			TE
415S044-TE	ERICH J. ZIMMERMAN		0.008			TE
415S045-TE	LOIS J. WILLIAMSON		0.011			TE
415S046-TE	LONNIE RAY HIATT & VICKY J. HIATT		0.011			TE
415S047-TE	ANTHONY L. SCHOEDEL		0.034			TE
415S048-TE	A. J. ARRINGTON & GLORIA K. ARRINGTON		0.035			TE
415S049-TE	MITZI RUTH SEXTON		0.017			TE
415S050-TE	DENISE M. WIGHT		0.011			TE
415S051-TE	HOWARD N. HECK		0.014			TE

AREAS ARE IN ACRES UNLESS NOTED.

**RIGHT OF WAY PLANS**  
 ROUTE FAP 669 (IL RTE 29)  
 SECTION 11W-3, RS-8, 11BR-1, 11BR-2  
 PROJECT  
 COUNTY TAZEWELL  
 JOB NO. C-94-130-96  
 STA 262+00 TO STA 268+00  
 SCALE 1 :  
 SHEET NO. 182 OF 442

PLT DATE = 4/18/2006  
 FILE NAME = C:\Users\shahzad\Documents\1128\1128.rvt  
 PLT SCALE = 20.0000  
 USER NAME = shahzad