






F.A.P. R.T.E.	SECTION	COUNTY	TOTAL SHEETS	SHEET NO.
669	11W-3,RS-8,	TAZEWELL	442	252

*11BR-1, 11BR-2

11BR Tazewell 16 11 7

FOR INFORMATION ONLY

STATE OF ILLINOIS
DEPARTMENT OF PUBLIC WORKS & BUILDINGS
DIVISION OF HIGHWAYS

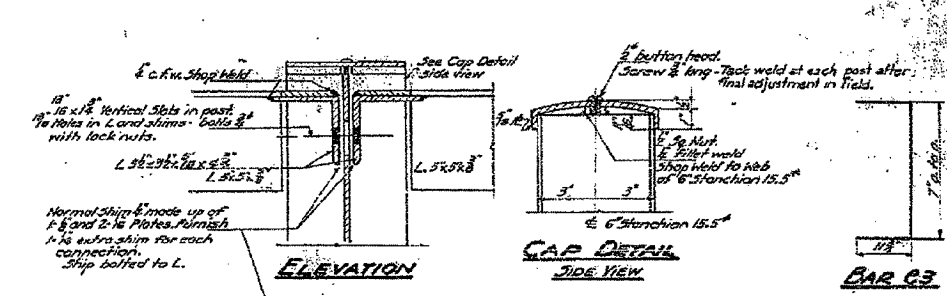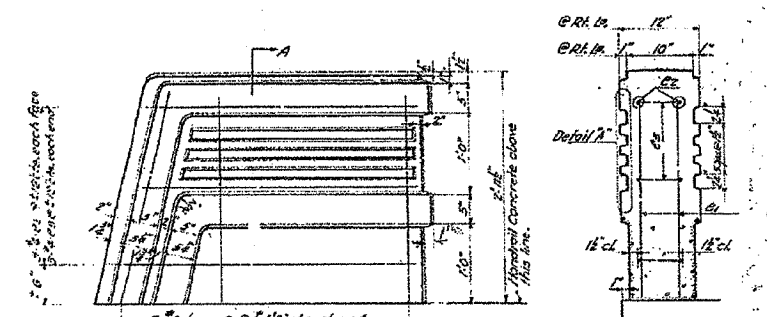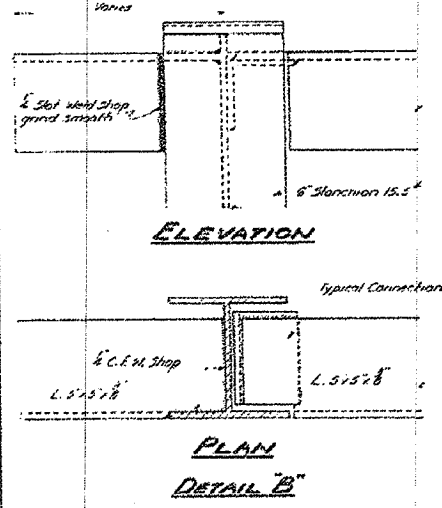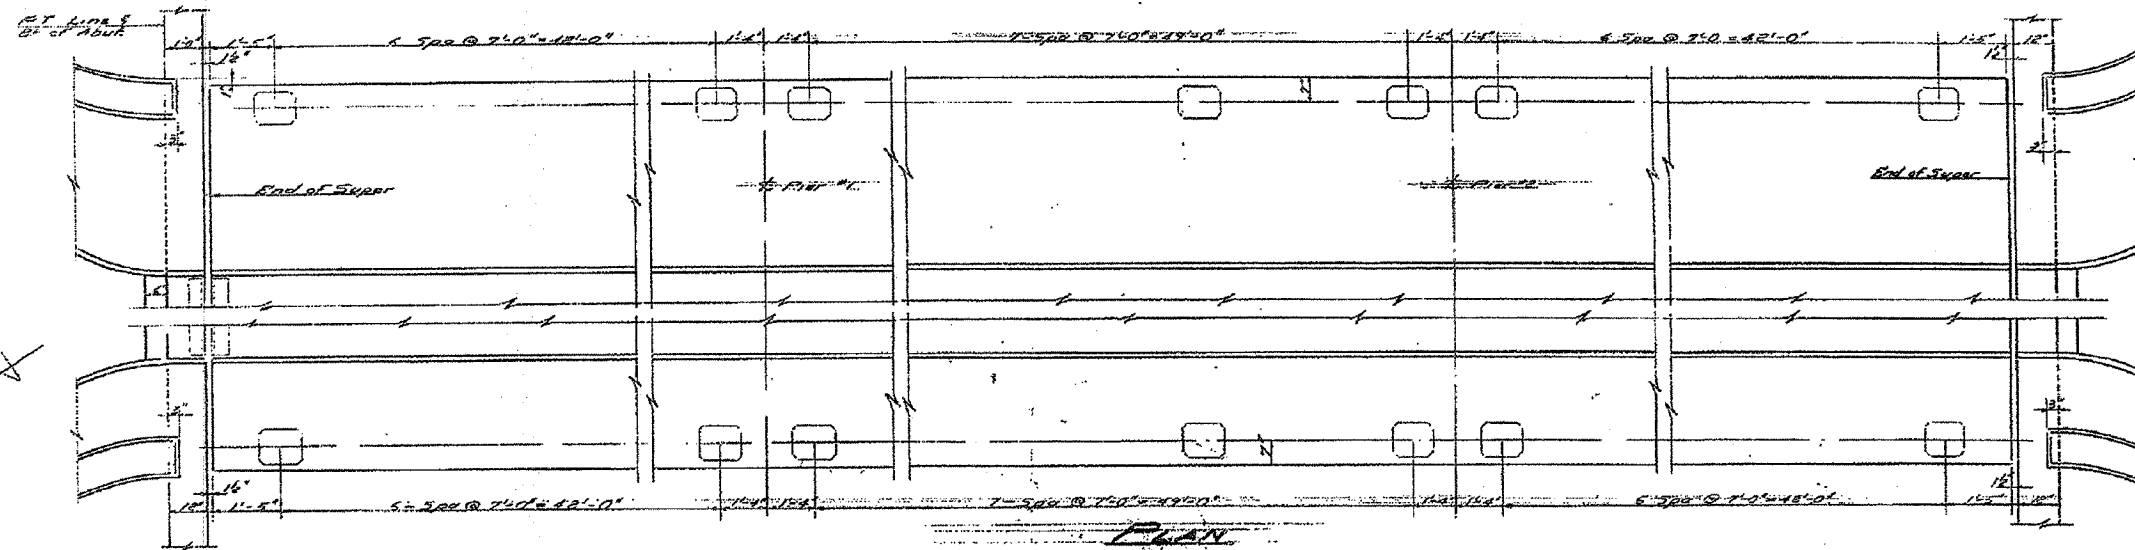
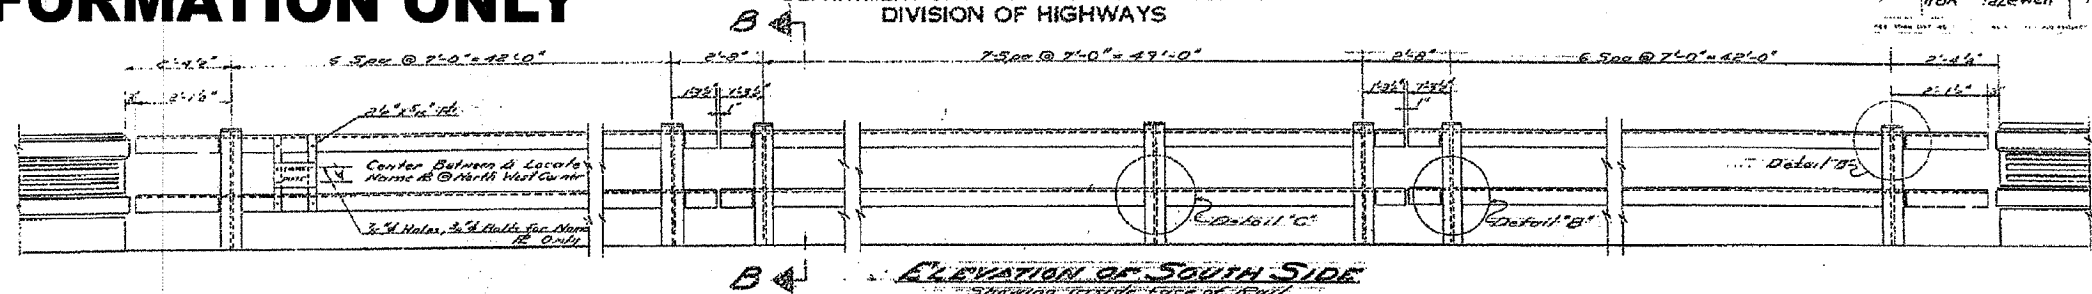






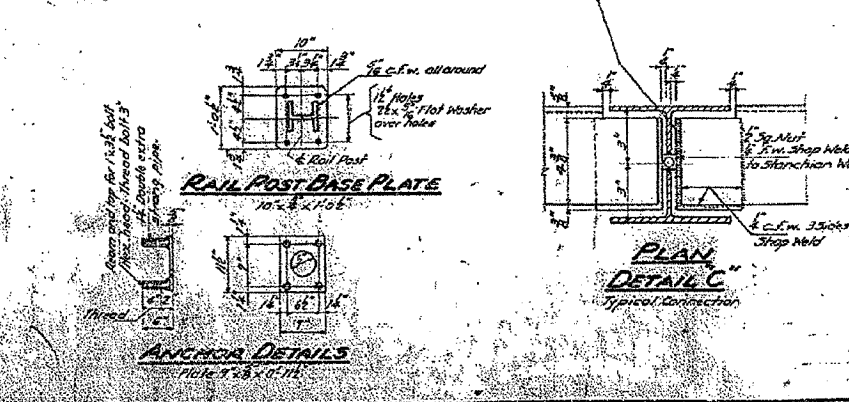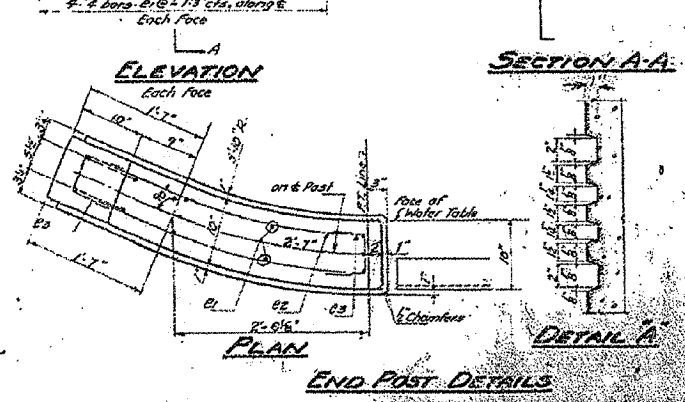

HANDRAIL
S.B.L. P.L. 24 SEC. 11-BR
TAZEWELL COUNTY
STATION 302+04



