


F.A.P. RTE.	SECTION	COUNTY	TOTAL SHEETS	SHEET NO.
669	11W-3,RS-8,*	TAZEWELL	442	350
STA. 264+04.85		TO STA. 264+24.77		
FED. ROAD DIST. NO.		ILLINOIS FED. AID PROJECT		

BY: _____ DATE: _____
 SURVEYED, PLOTTED, AND CHECKED BY: _____
 DATE: _____

BY: _____ DATE: _____
 ORIGINAL SURVEYED, PLOTTED, AND CHECKED BY: _____
 DATE: _____

BY: _____ DATE: _____
 SURVEYED, PLOTTED, AND CHECKED BY: _____
 DATE: _____

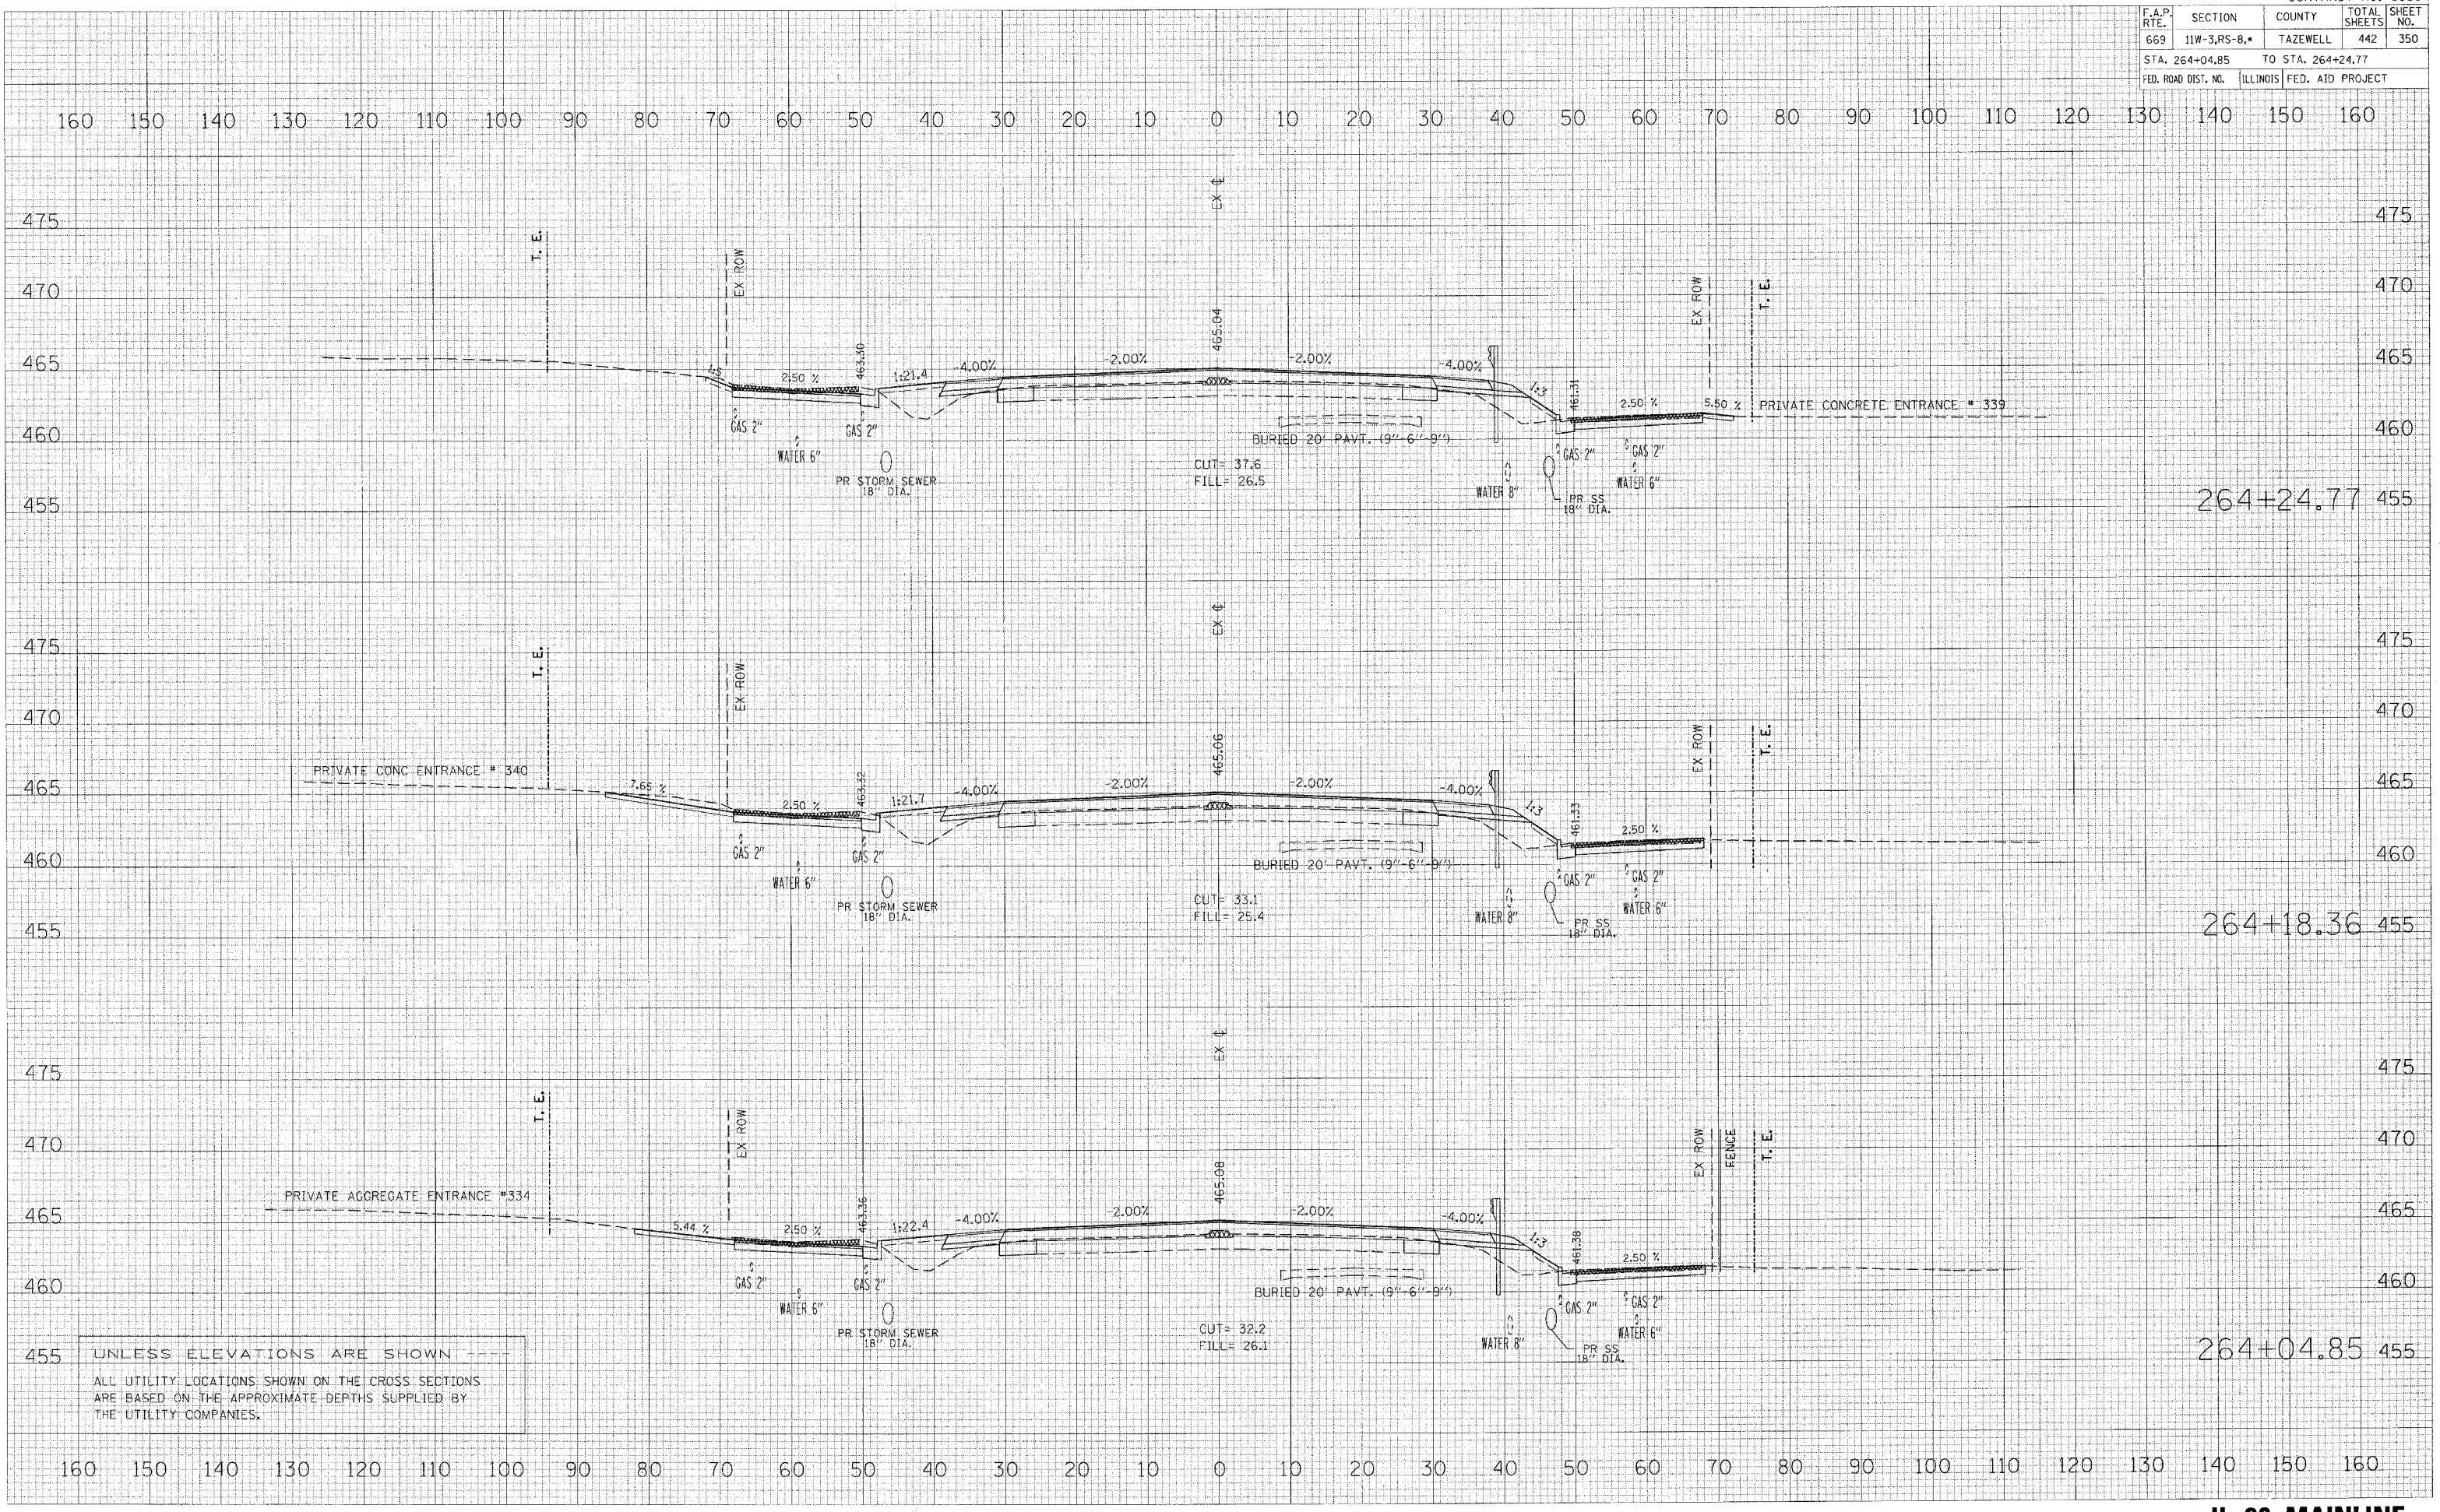

UNLESS ELEVATIONS ARE SHOWN ---
 ALL UTILITY LOCATIONS SHOWN ON THE CROSS SECTIONS
 ARE BASED ON THE APPROXIMATE DEPTHS SUPPLIED BY
 THE UTILITY COMPANIES.