


F.A.P. RTE.	SECTION	COUNTY	TOTAL SHEETS	SHEET NO.
669	11W-3, RS-8,*	TAZEWELL	442	421
STA. 10+00.00		TO STA. 10+32.51		
FED. ROAD DIST. NO.		ILLINOIS	FED. AID PROJECT	
		* 11BR-1, 11BR-2		

DATE	BY	REVISION

DATE	BY	REVISION

PLOT DATE = 4/18/2006
 FILE NAME = c:\projects\11w3rs8\phase-11\sheet\11w3rs8_421.dwg
 USER NAME = shoupe

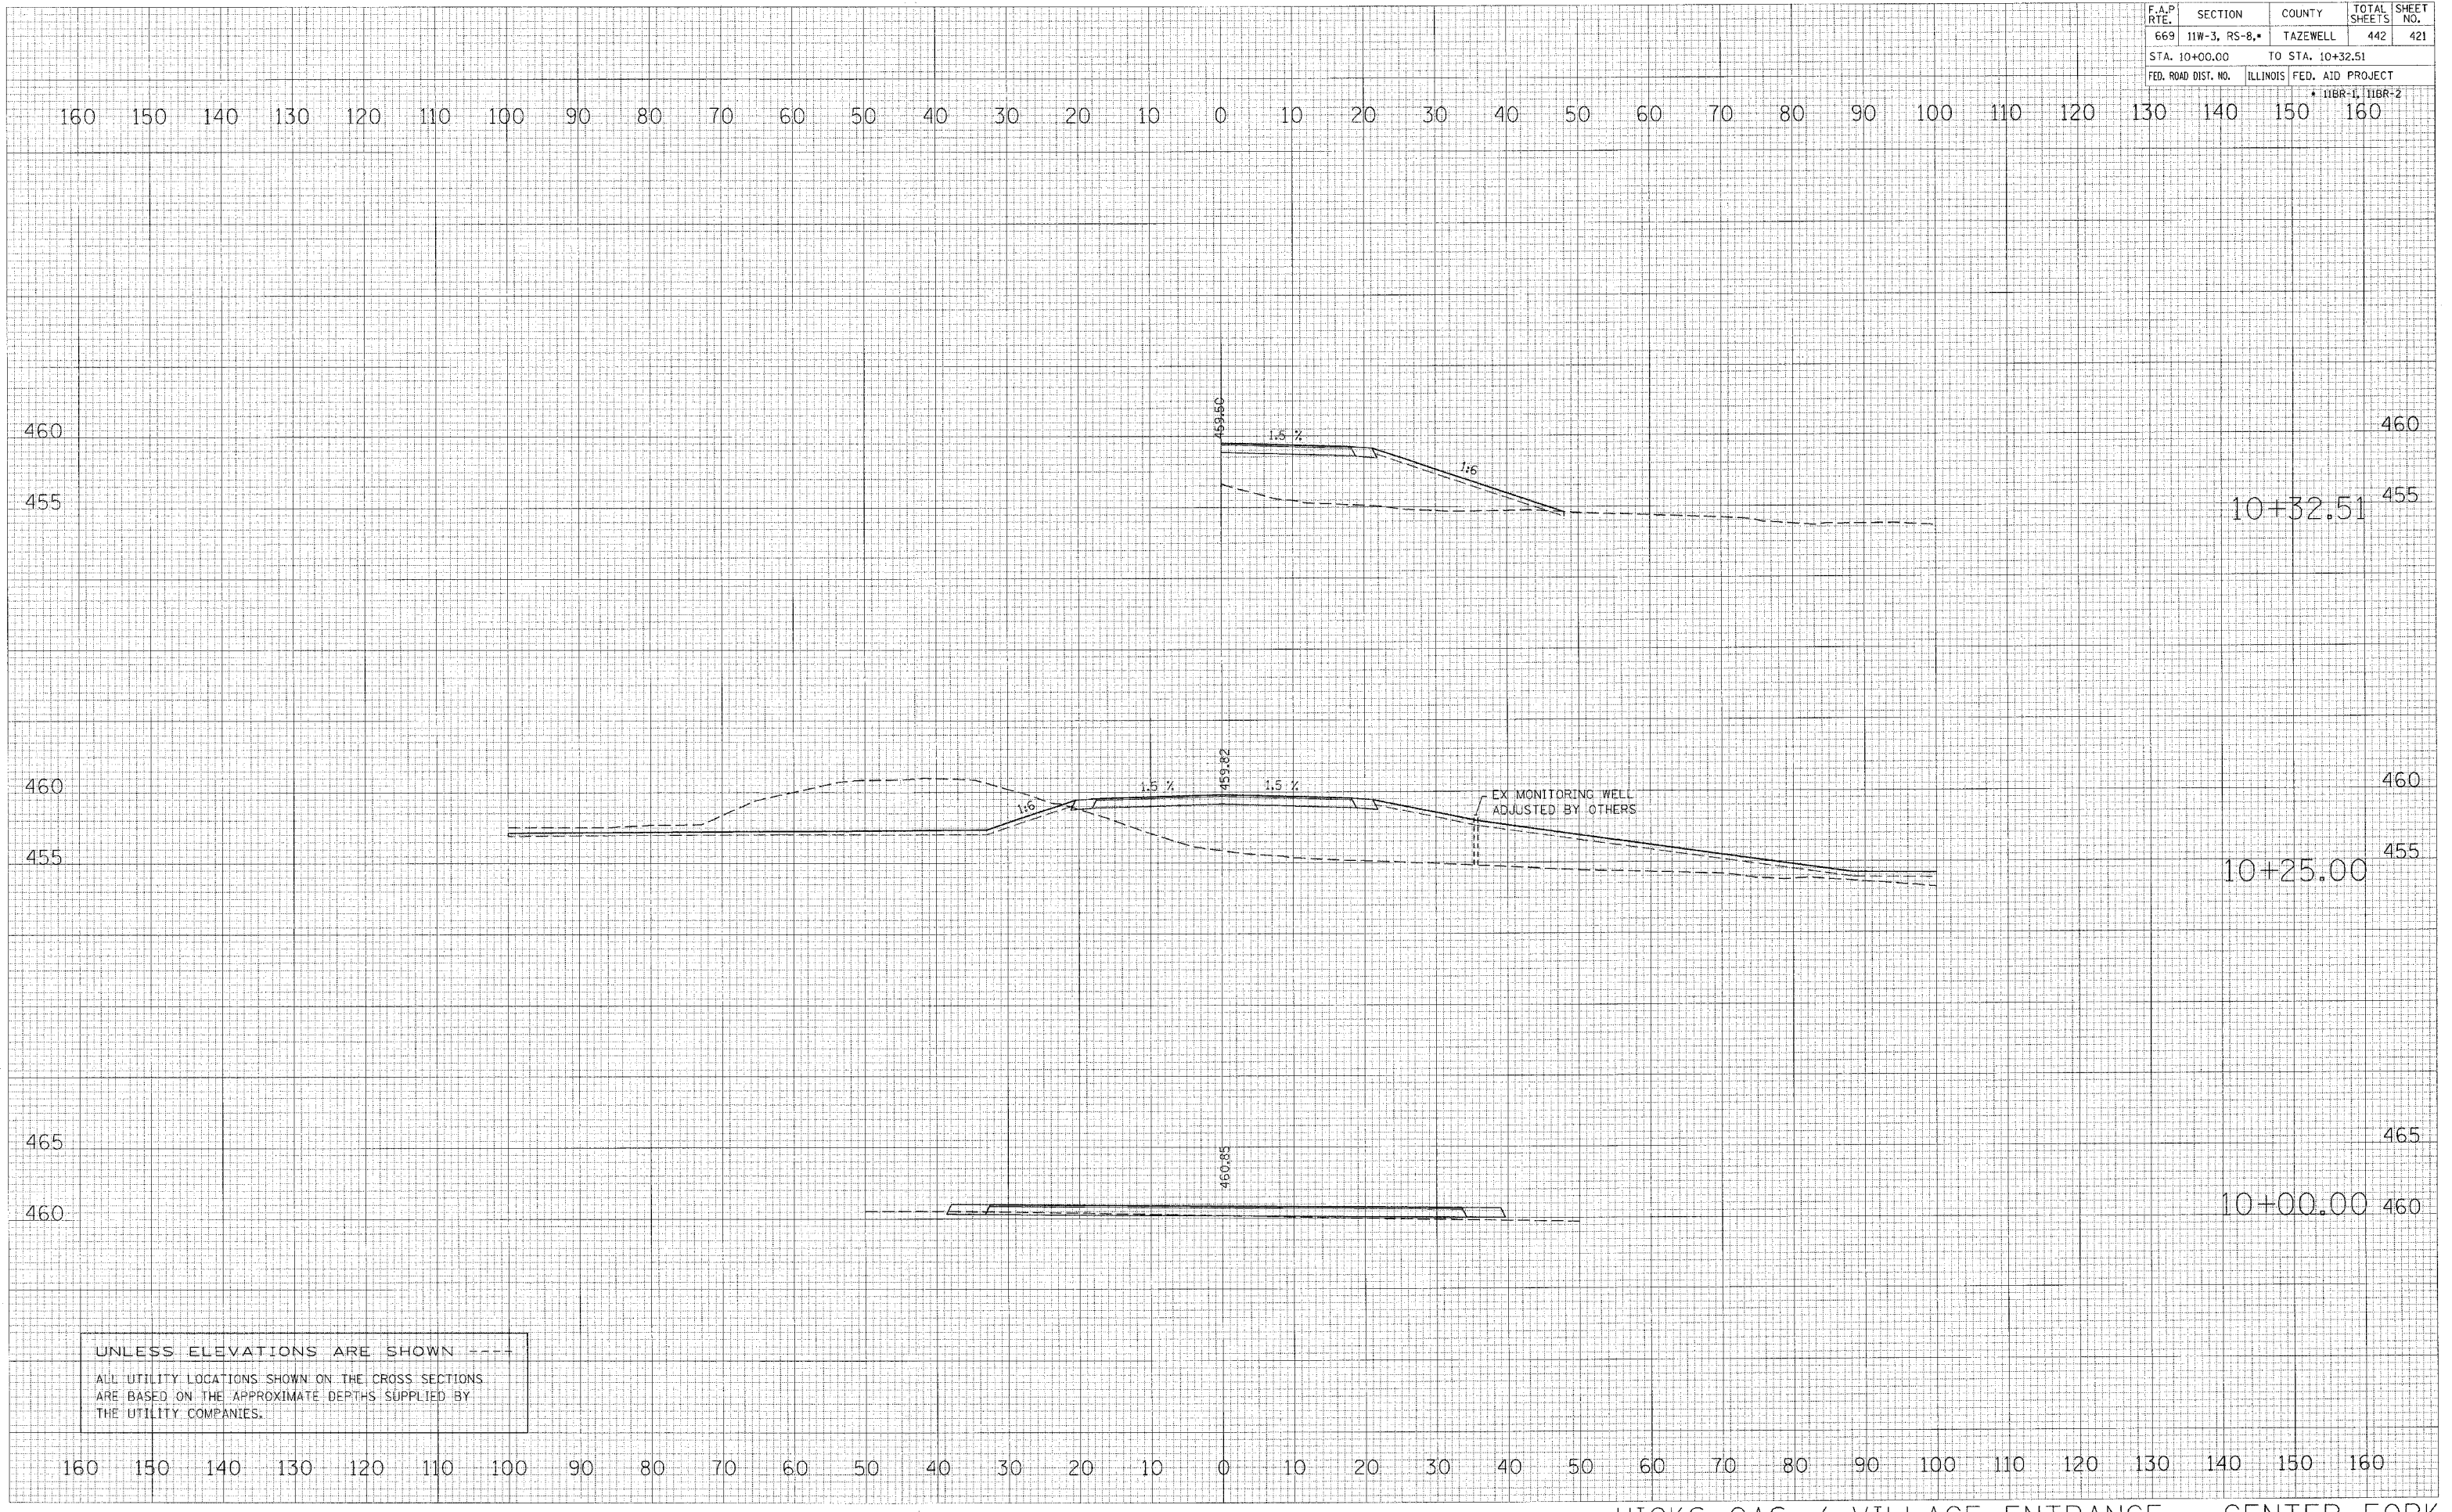

UNLESS ELEVATIONS ARE SHOWN ---
 ALL UTILITY LOCATIONS SHOWN ON THE CROSS SECTIONS
 ARE BASED ON THE APPROXIMATE DEPTHS SUPPLIED BY
 THE UTILITY COMPANIES.