


ROUTE NO.	SECTION	COUNTY	TOTAL SHEETS	SHEET NO.
1381	89-00005-00-BR	PEORIA	29	24
FED. ROAD DIST. NO.	ILLINOIS PROJECT	BR-S-1381 (105)		

CONTRACT: 89066

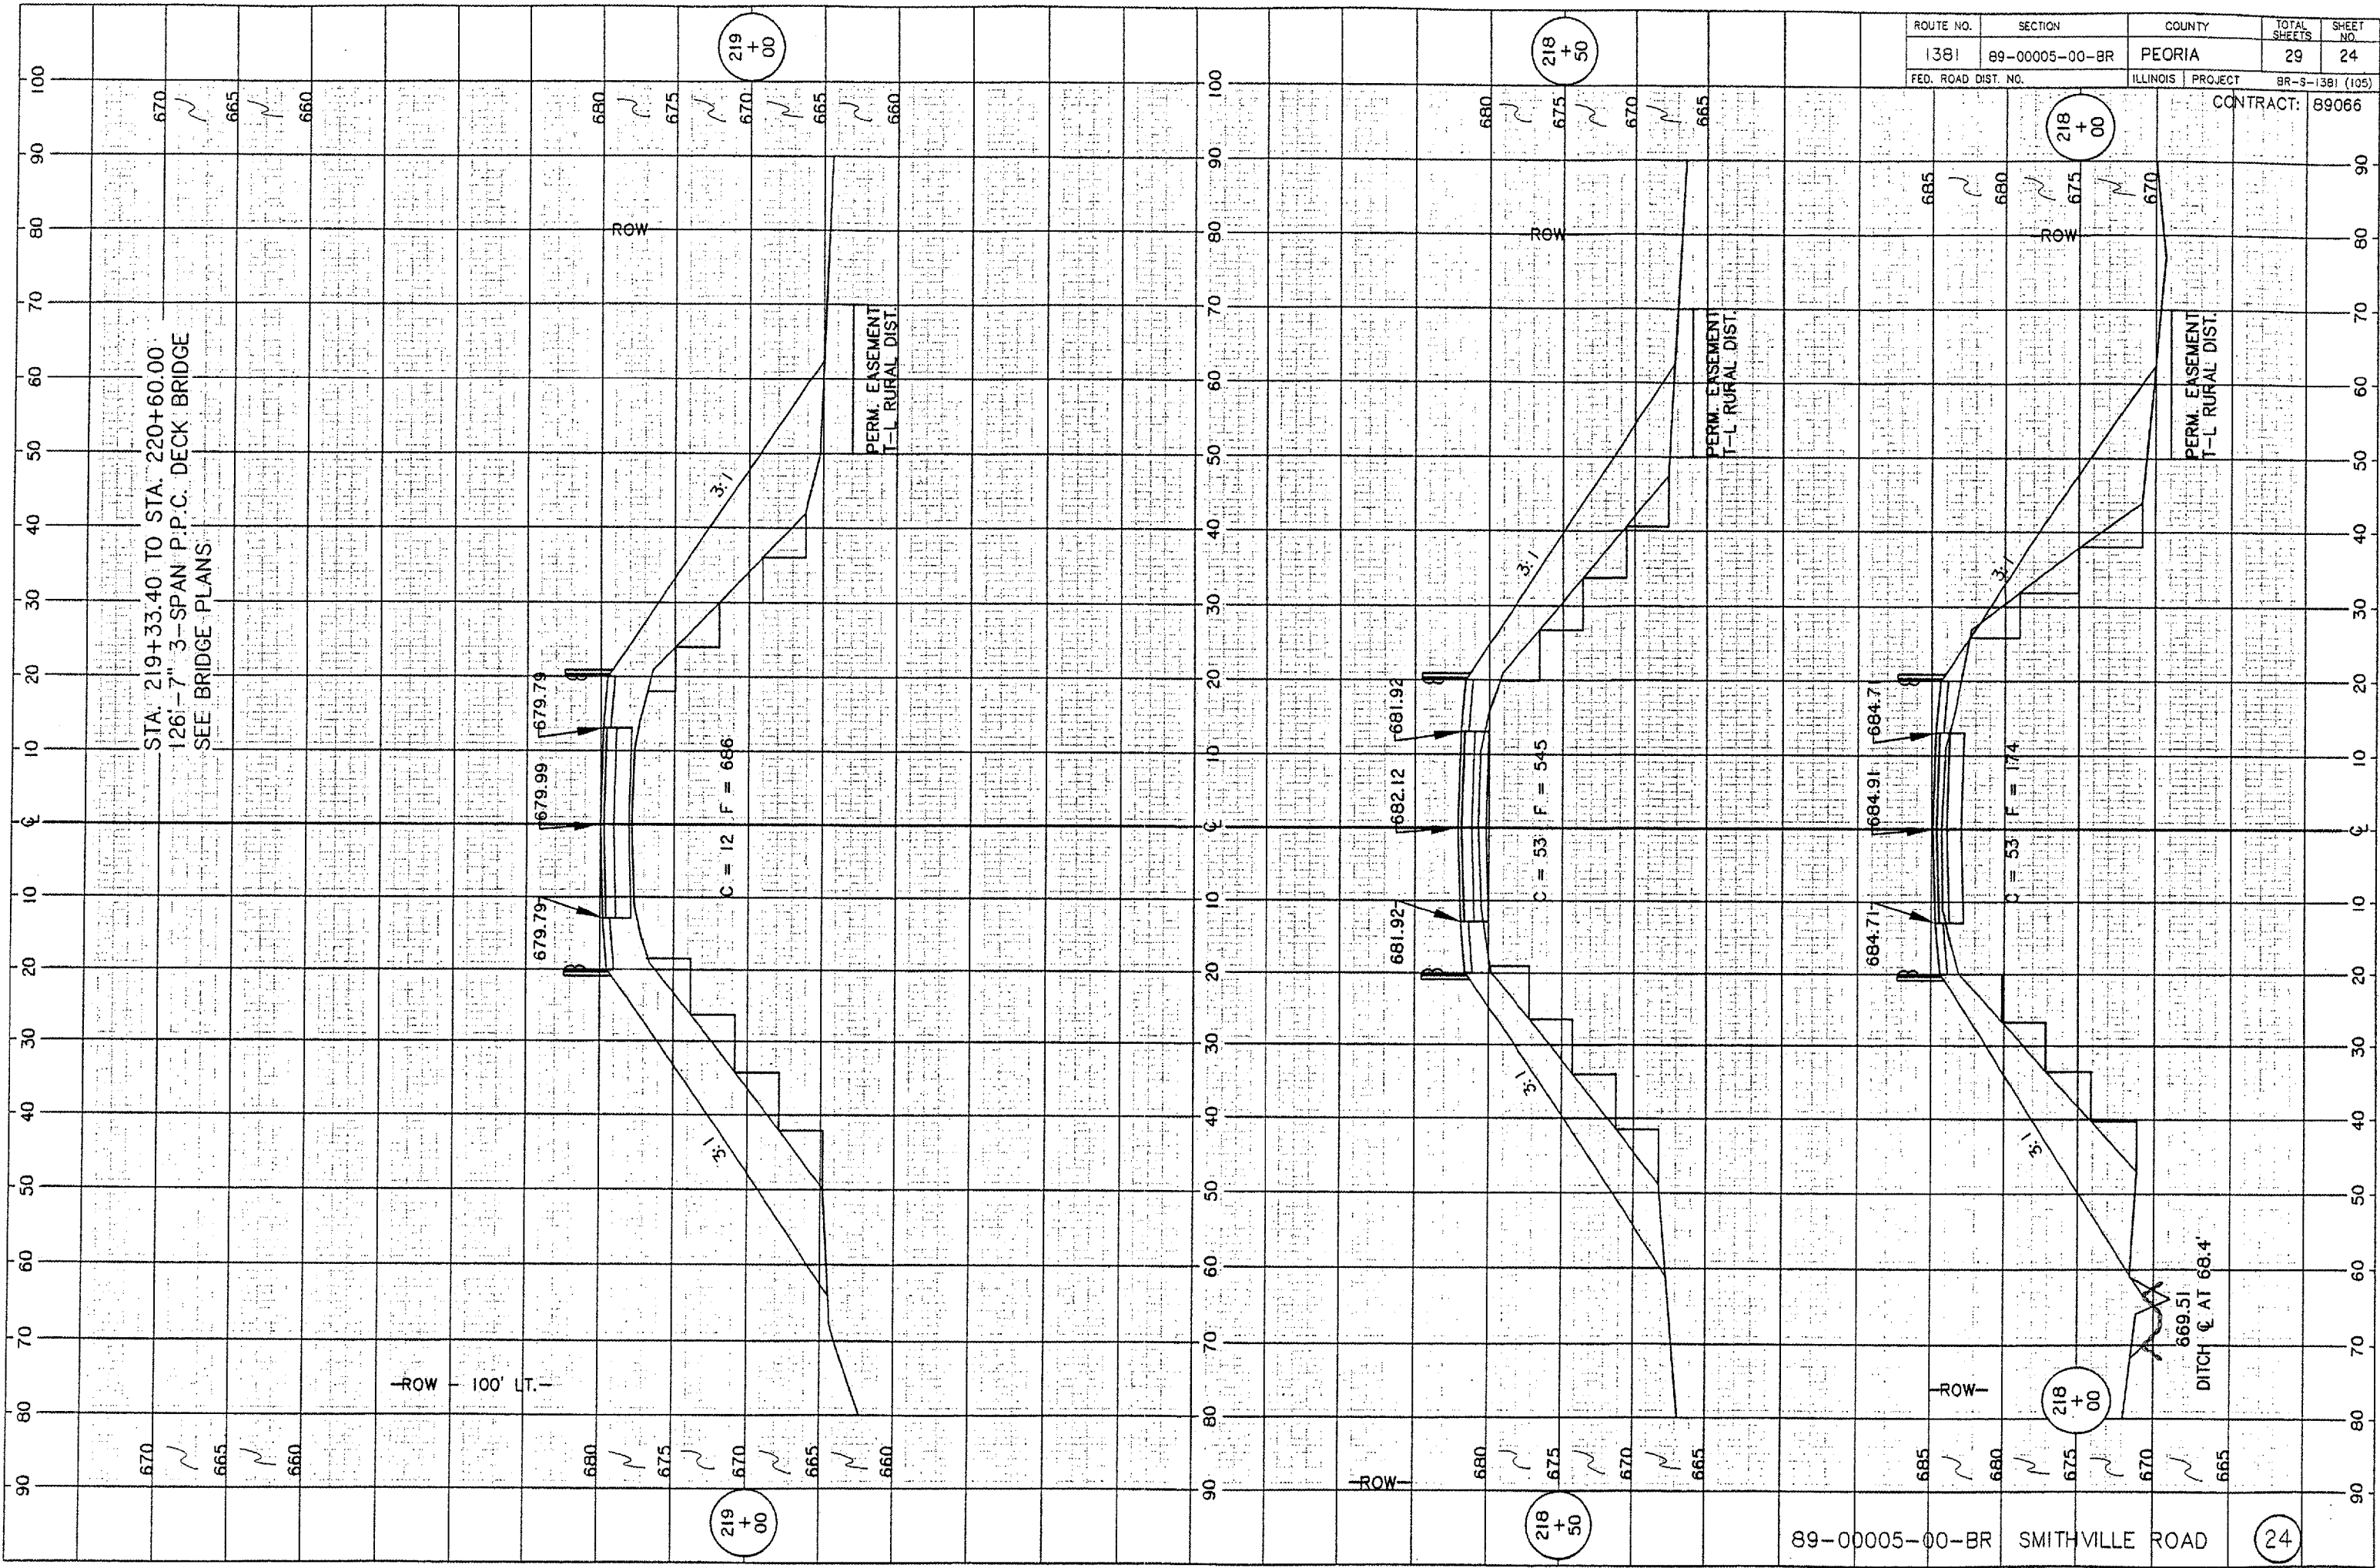

STA. 219+33.40 TO STA. 220+60.00
126'-7" 3-SPAN P.P.C. DECK BRIDGE
SEE BRIDGE PLANS

PERM. EASEMENT
T-L RURAL DIST.

PERM. EASEMENT
T-L RURAL DIST.

PERM. EASEMENT
T-L RURAL DIST.

ROW - 100' LT.

ROW

89-00005-00-BR SMITHVILLE ROAD

24