
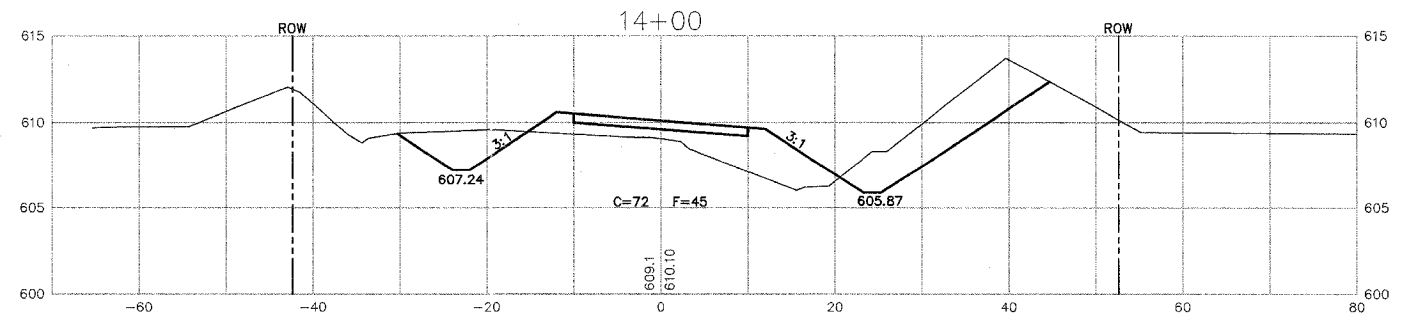
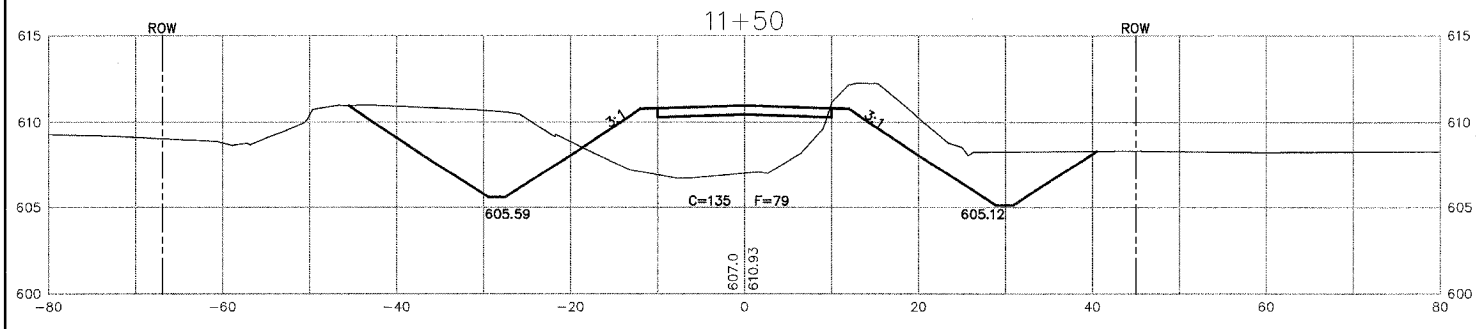
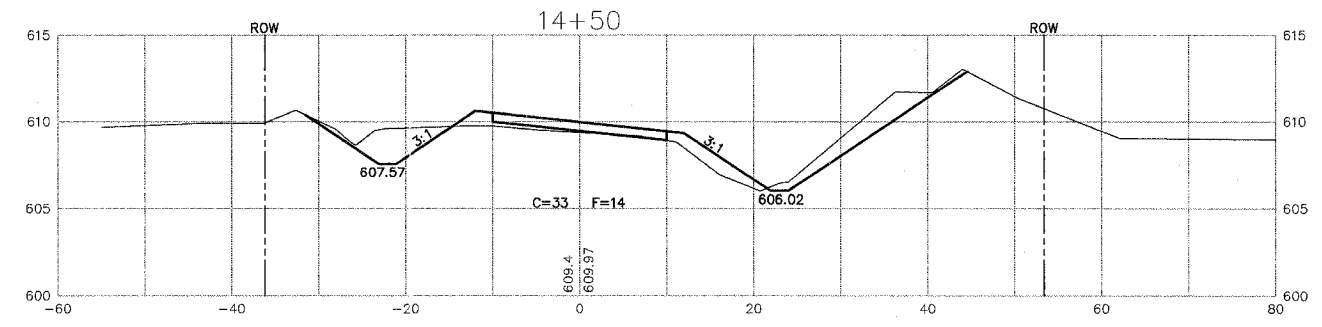
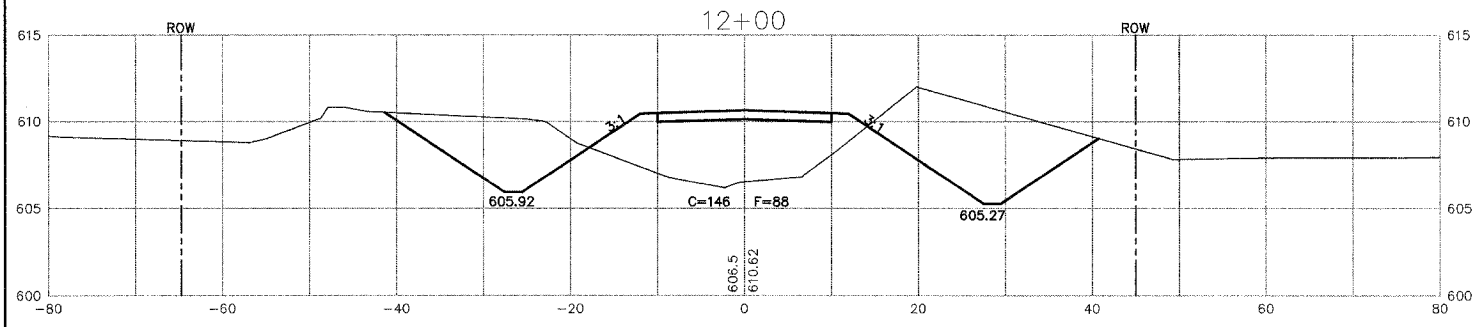
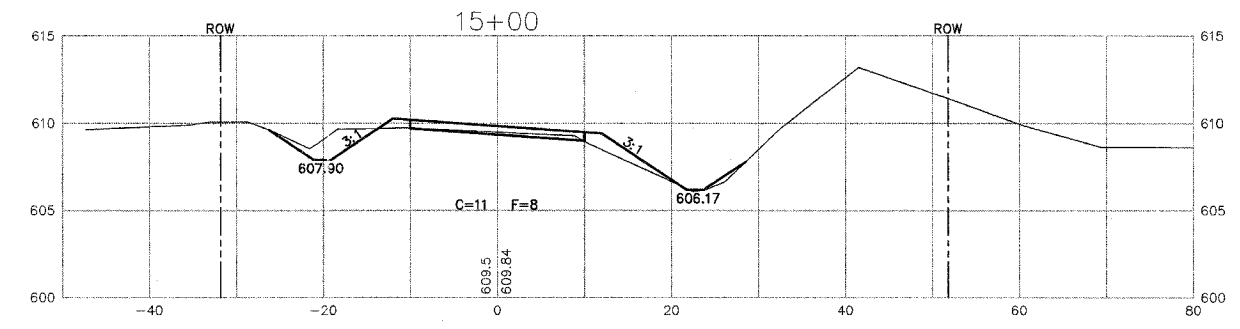
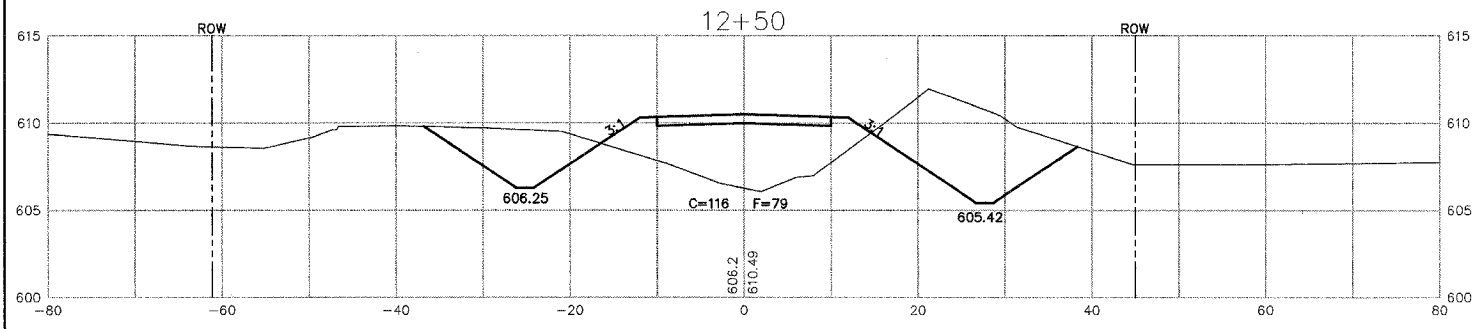
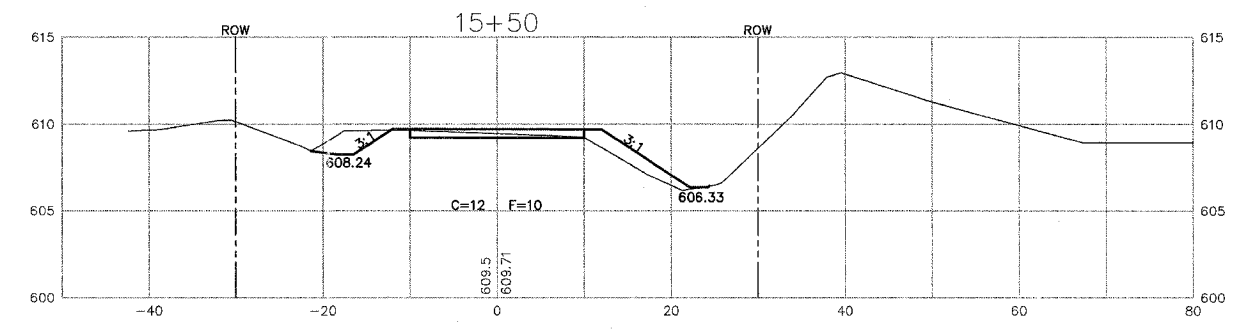
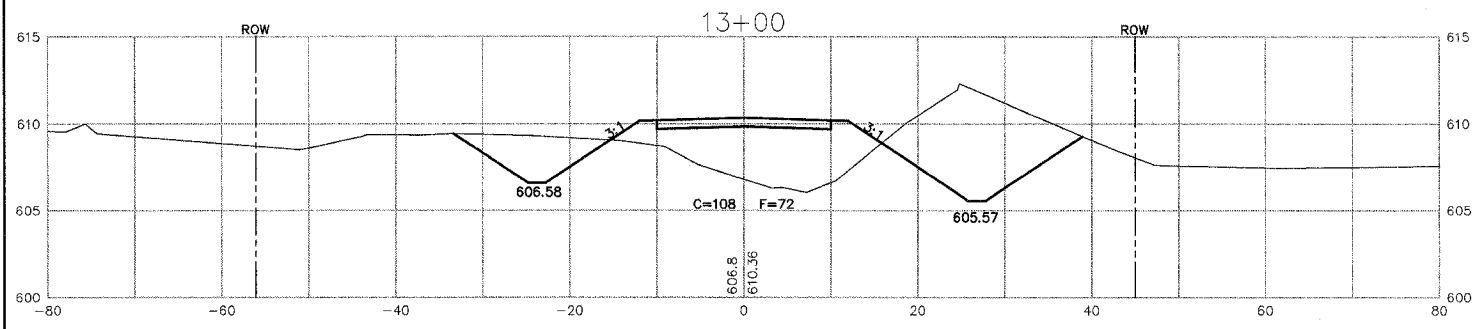
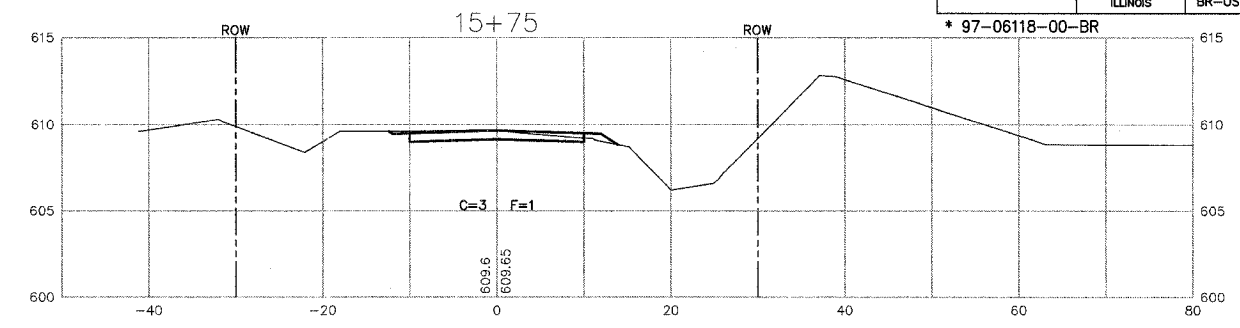


| ROUTE NO. | SECTION | COUNTY | TOTAL SHEETS | SHEET NO. |
|-----------|---------|--------|--------------|---------------|
| 132 | * | MERCER | 23 | 11 |
| ILLINOIS | | | | BR-OS-131(44) |

* 97-06118-00-BR 89250

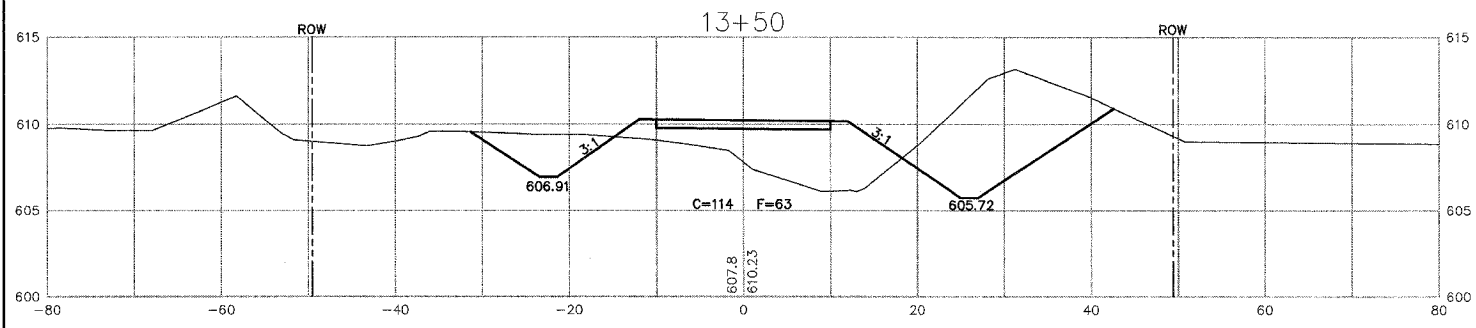

ROADWAY CROSS SECTIONS
SECTION 97-06118-00-BR
T.R. 132, STA. 7+74.00
MERCER COUNTY