


NOTE BOOK TEMPLATE AREAS CHECKED

NOTE BOOK TEMPLATE AREAS CHECKED

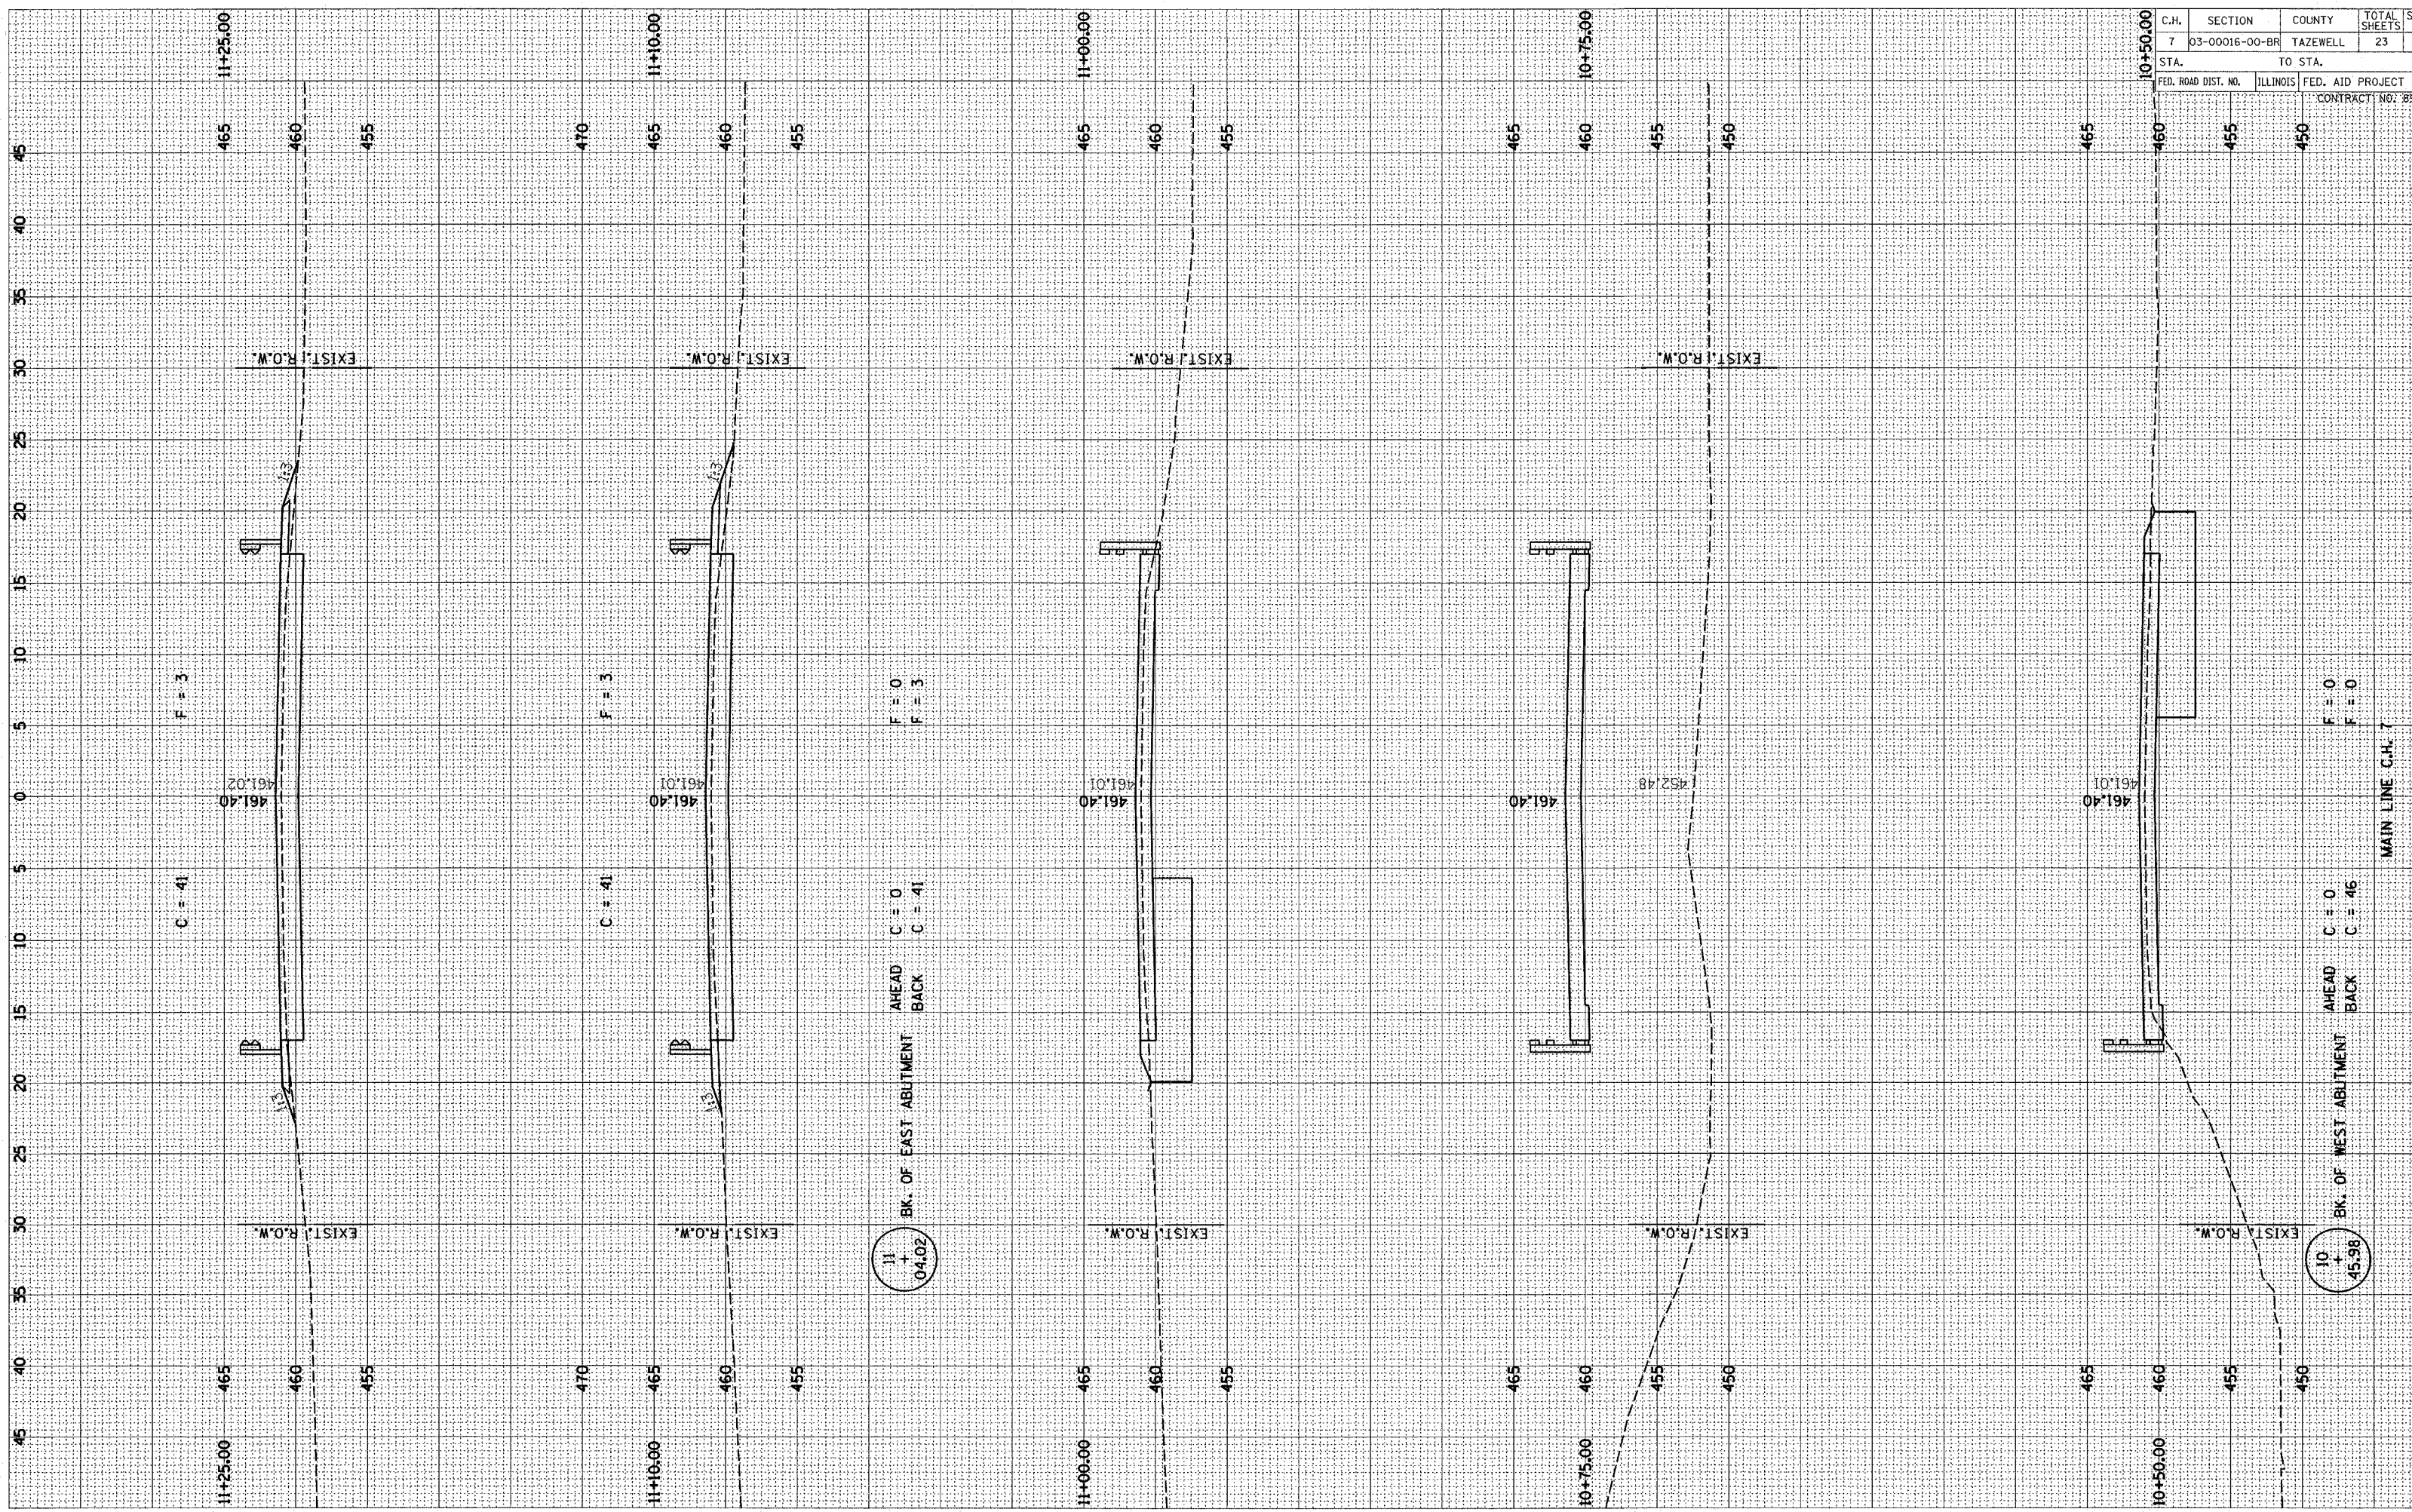

C.H.	SECTION	COUNTY	TOTAL SHEETS	SHEET NO.
7	03-00016-00-BR	TAZEWELL	23	9

STA.	TO STA.
FED. ROAD DIST. NO.	ILLINOIS FED. AID PROJECT
	CONTRACT NO: 892

11 + 04.02

10 + 45.98

MAIN LINE C.H. 7