


88418

F.A.U. RTE. 7814	SECTION 05-00186-01-PV	COUNTY ADAMS	TOTAL SHEETS 78	SHEET NO. 48
STA. 655		TO STA. 650		
FED. ROAD DIST. NO. ILLINOIS FED. AID PROJECT				

FINL SURVEY	CHECKED	DATE
NOTE BOOK	PLOTTED	
NO.	TEMPLATE	
	AREAS CHECKED	

ORIGINAL SURVEY	CHECKED	DATE
NOTE BOOK	PLOTTED	
NO.	TEMPLATE	
	AREAS CHECKED	

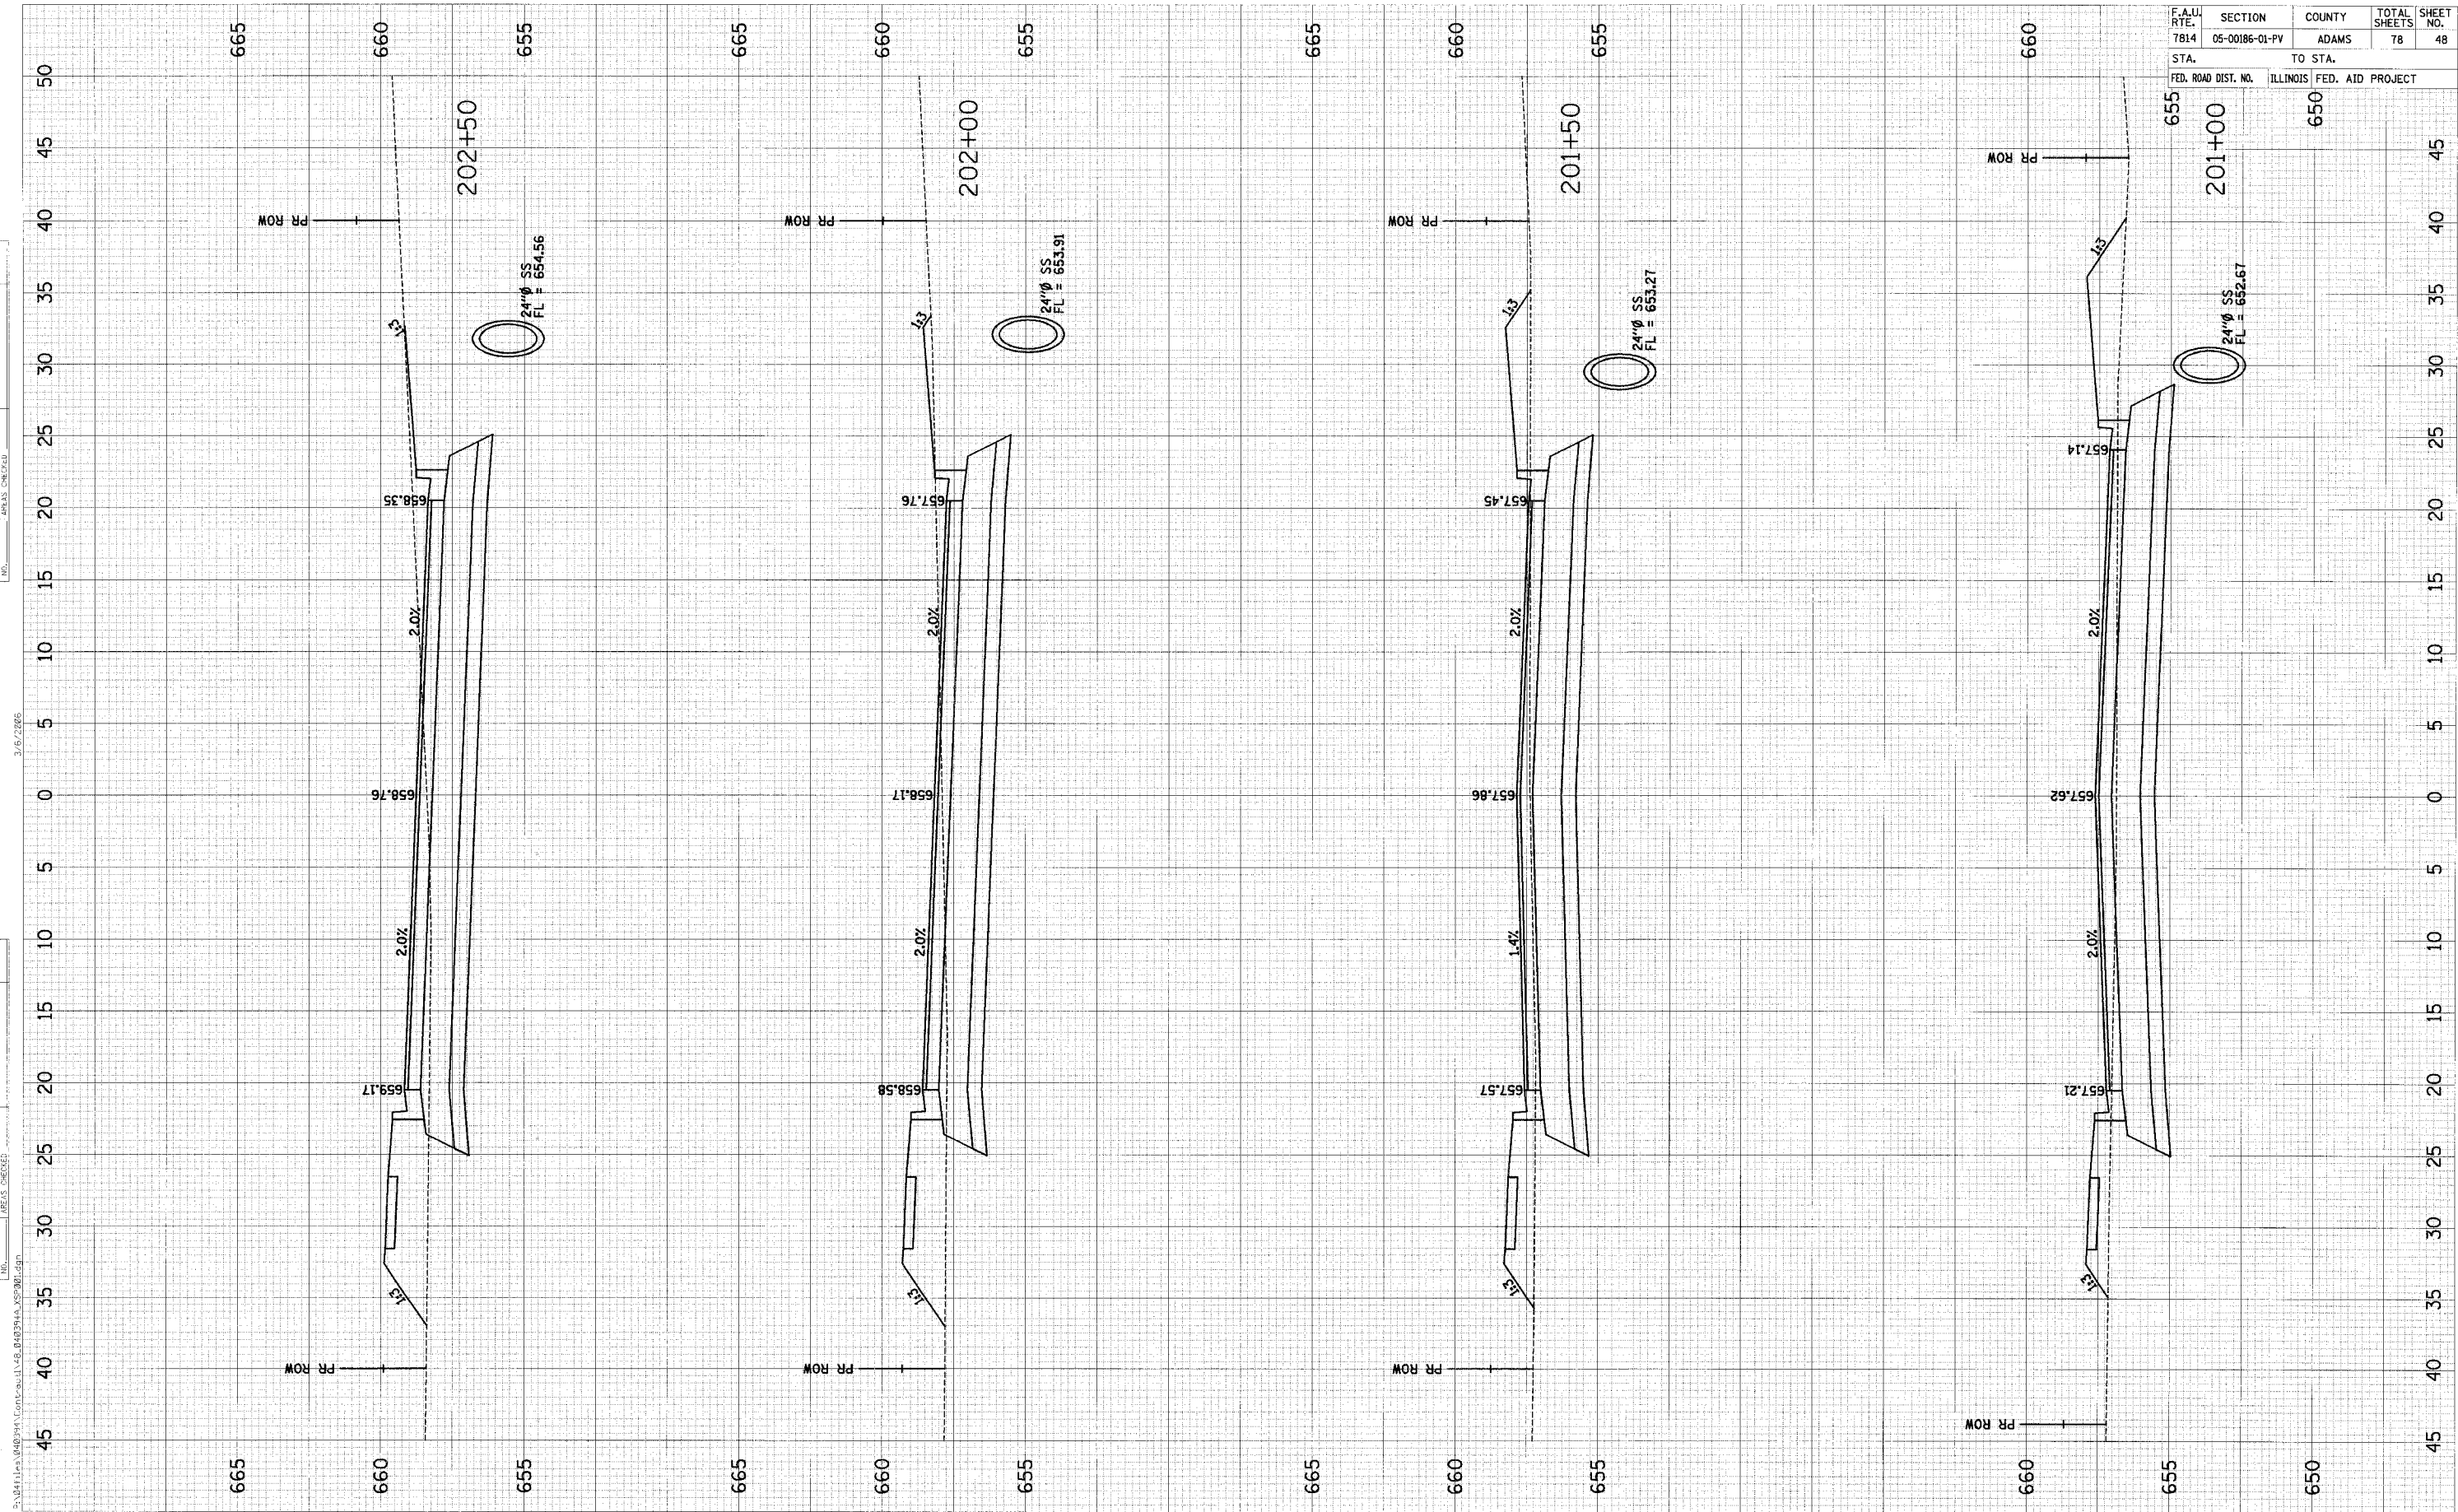

REV - SS LOCATION - 1/10/06

FAU 7814 (HARRISON) STA 201+00 TO STA 202+50