


FINISHED SURVEY	SURVEYED	BY	DATE
NO. 3000	PLOTTED		
AREAS CHECKED	AREAS CHECKED		

ORIGINAL SURVEY	SURVEYED	BY	DATE
NO. 3000	PLOTTED		
AREAS CHECKED	AREAS CHECKED		

3/16/2005

P:\BTL\as\B02294\Contour\1148_8\B02294_XPR01.dgn

F.A.U. RTE.	SECTION	COUNTY	TOTAL SHEETS	SHEET NO.
7814	05-00186-01-PV	ADAMS	78	55
STA.	TO STA.			
FED. ROAD DIST. NO.	ILLINOIS FED. AID PROJECT			

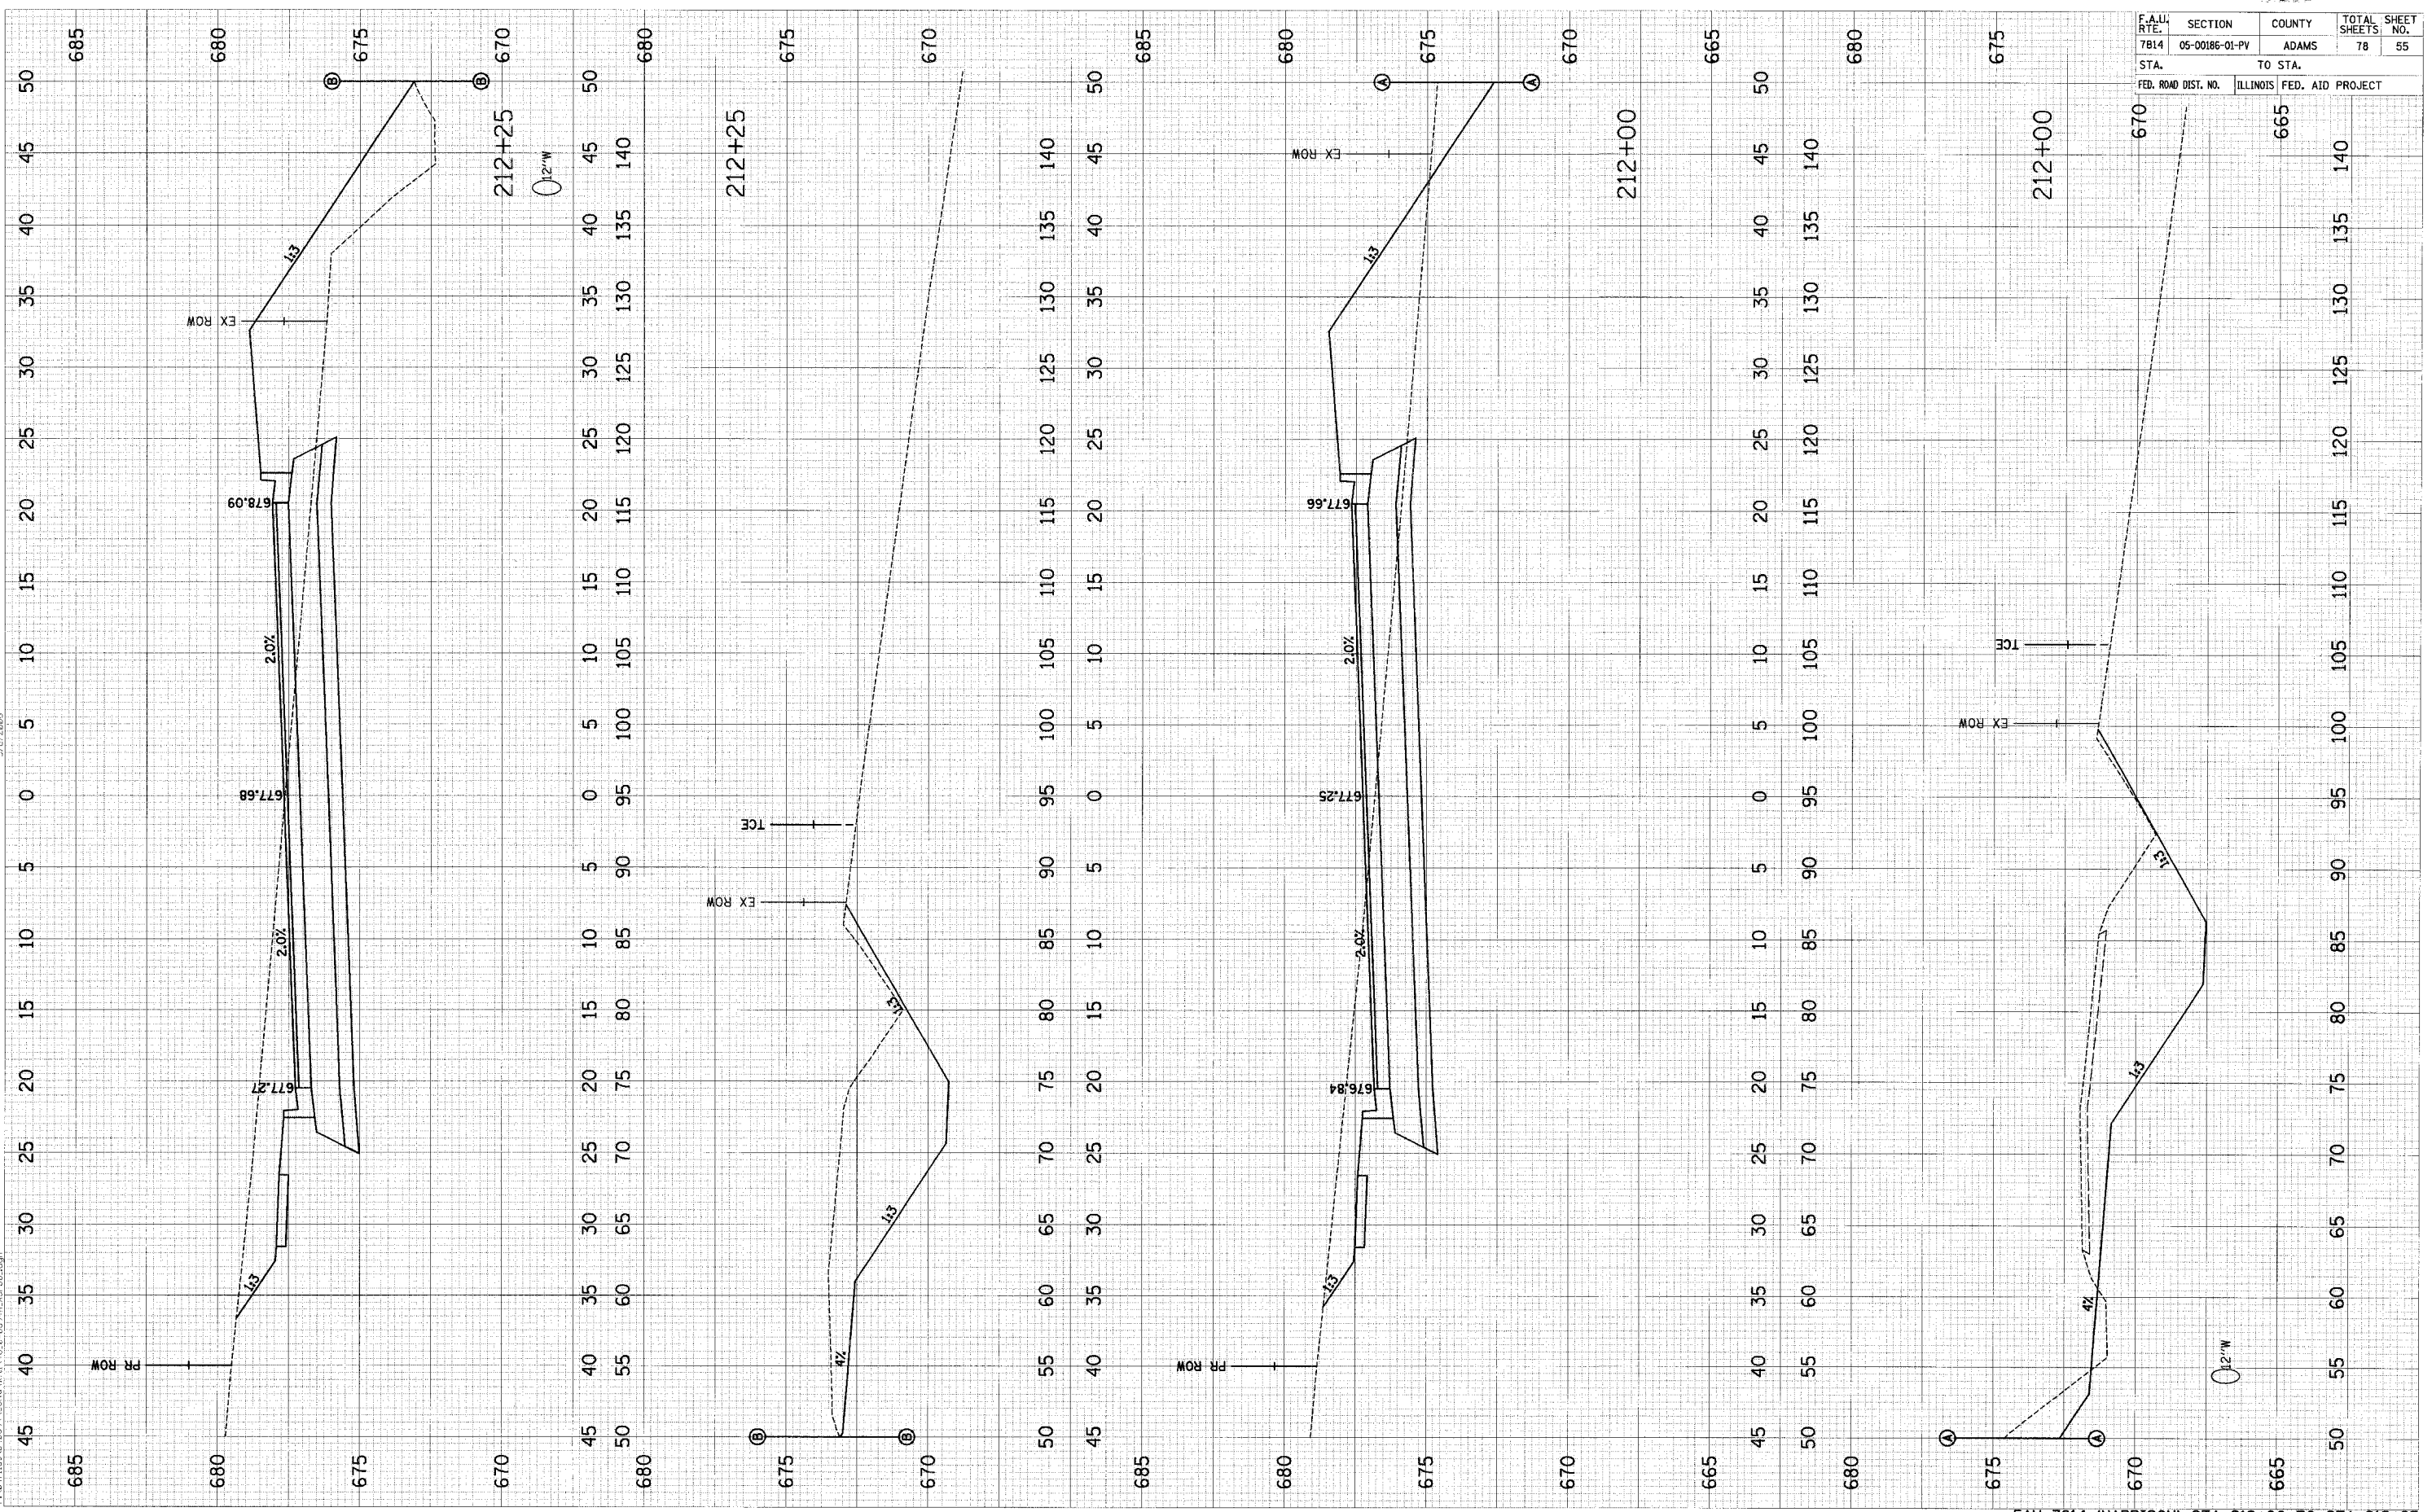

FAU 7814 (HARRISON) STA 212+00 TO STA 212+25