



ROUTE	SECTION	COUNTY	TOT. SHTS.	SHI.
T.R. 259	04-03114-00-BR	JEFFERSON	14	2
CASNER TOWNSHIP ROAD DISTRICT				

CONTRACT 95470

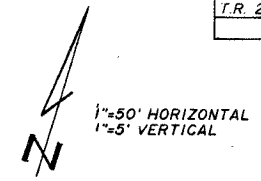

ELEANORE SMOLLEY  
PT. NW¼ NW¼ SEC. 28, T.2S., R.1E., 3rd P.M.

DATE	
BY	
PLAN	
NO.	
REVISIONS	
DATE	
BY	
DESCRIPTION	
NO.	

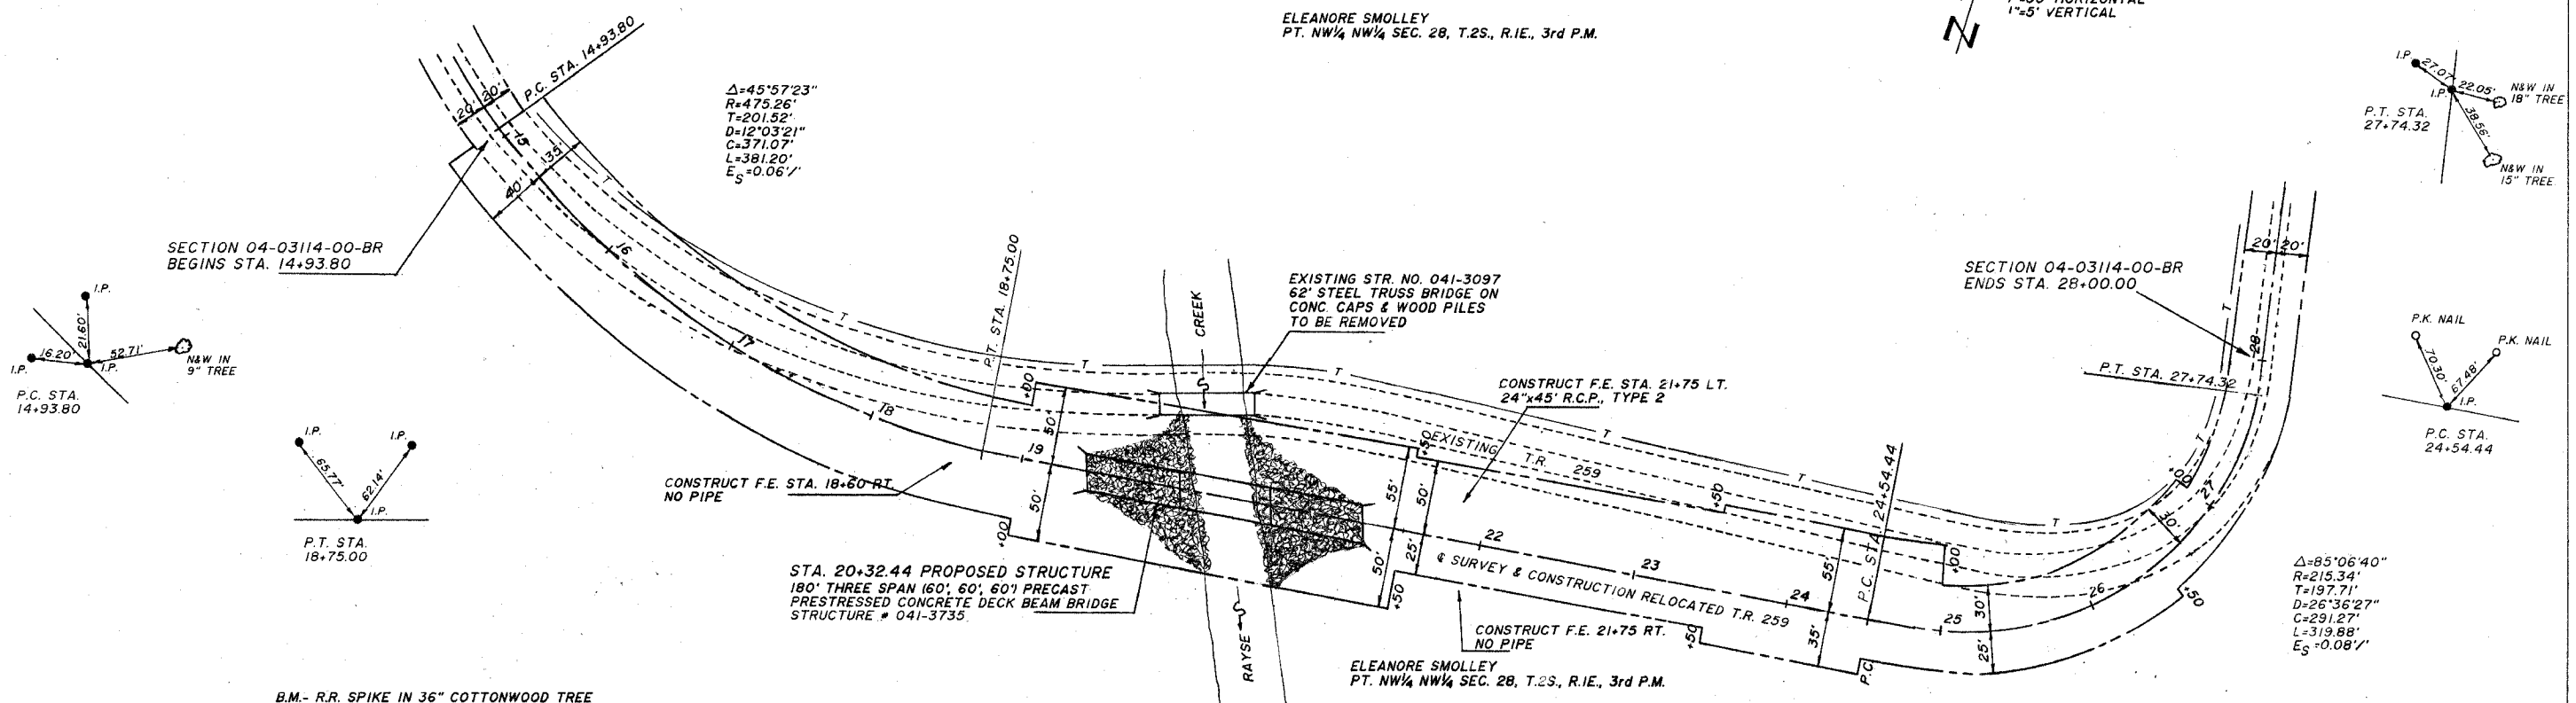

DATE	
BY	
PROFILE	
NO.	
REVISIONS	
DATE	
BY	
DESCRIPTION	
NO.	

