


SECTION	COUNTY	TOTAL SHEETS	SHEET NO.
99-01120-00	SHELBY	14	10

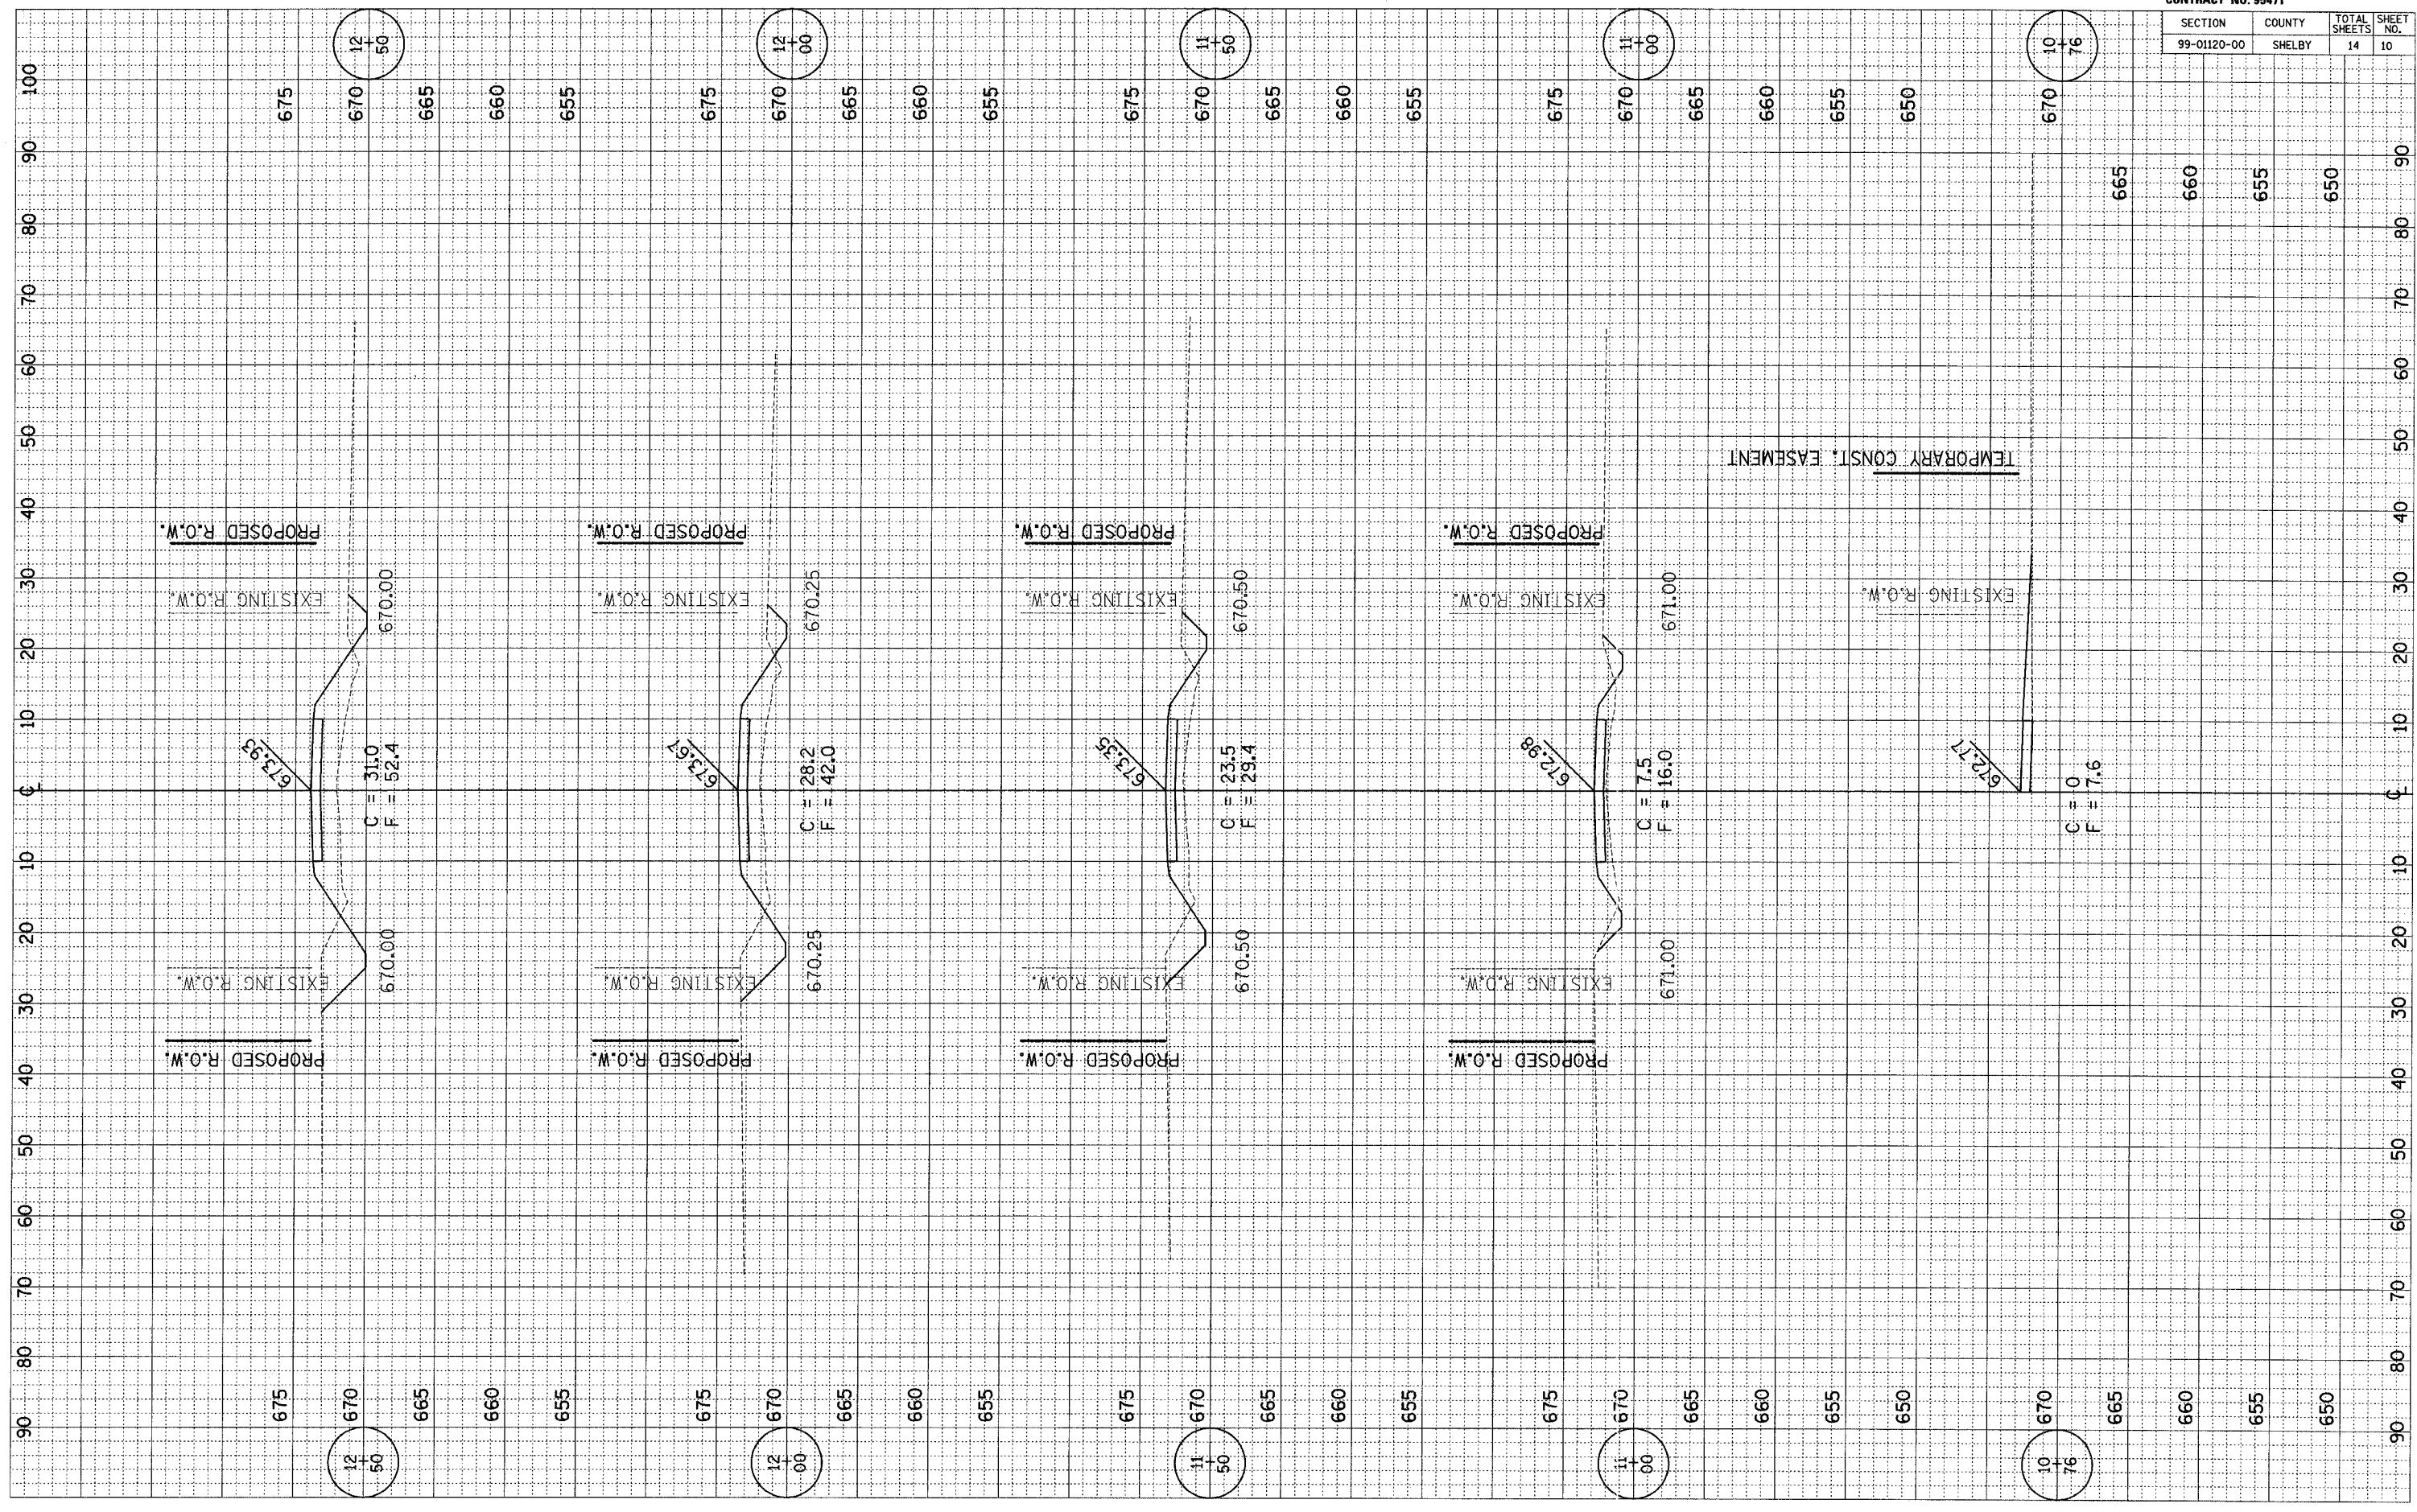

12  
+  
60

12  
+  
00

11  
+  
50

11  
+  
00

10  
+  
76

670  
+  
50

670  
+  
00

670  
+  
50

670  
+  
00

670  
+  
76