


SECTION	COUNTY	TOTAL SHEETS	SHEET NO.
99-01120-00	SHELBY	14	12

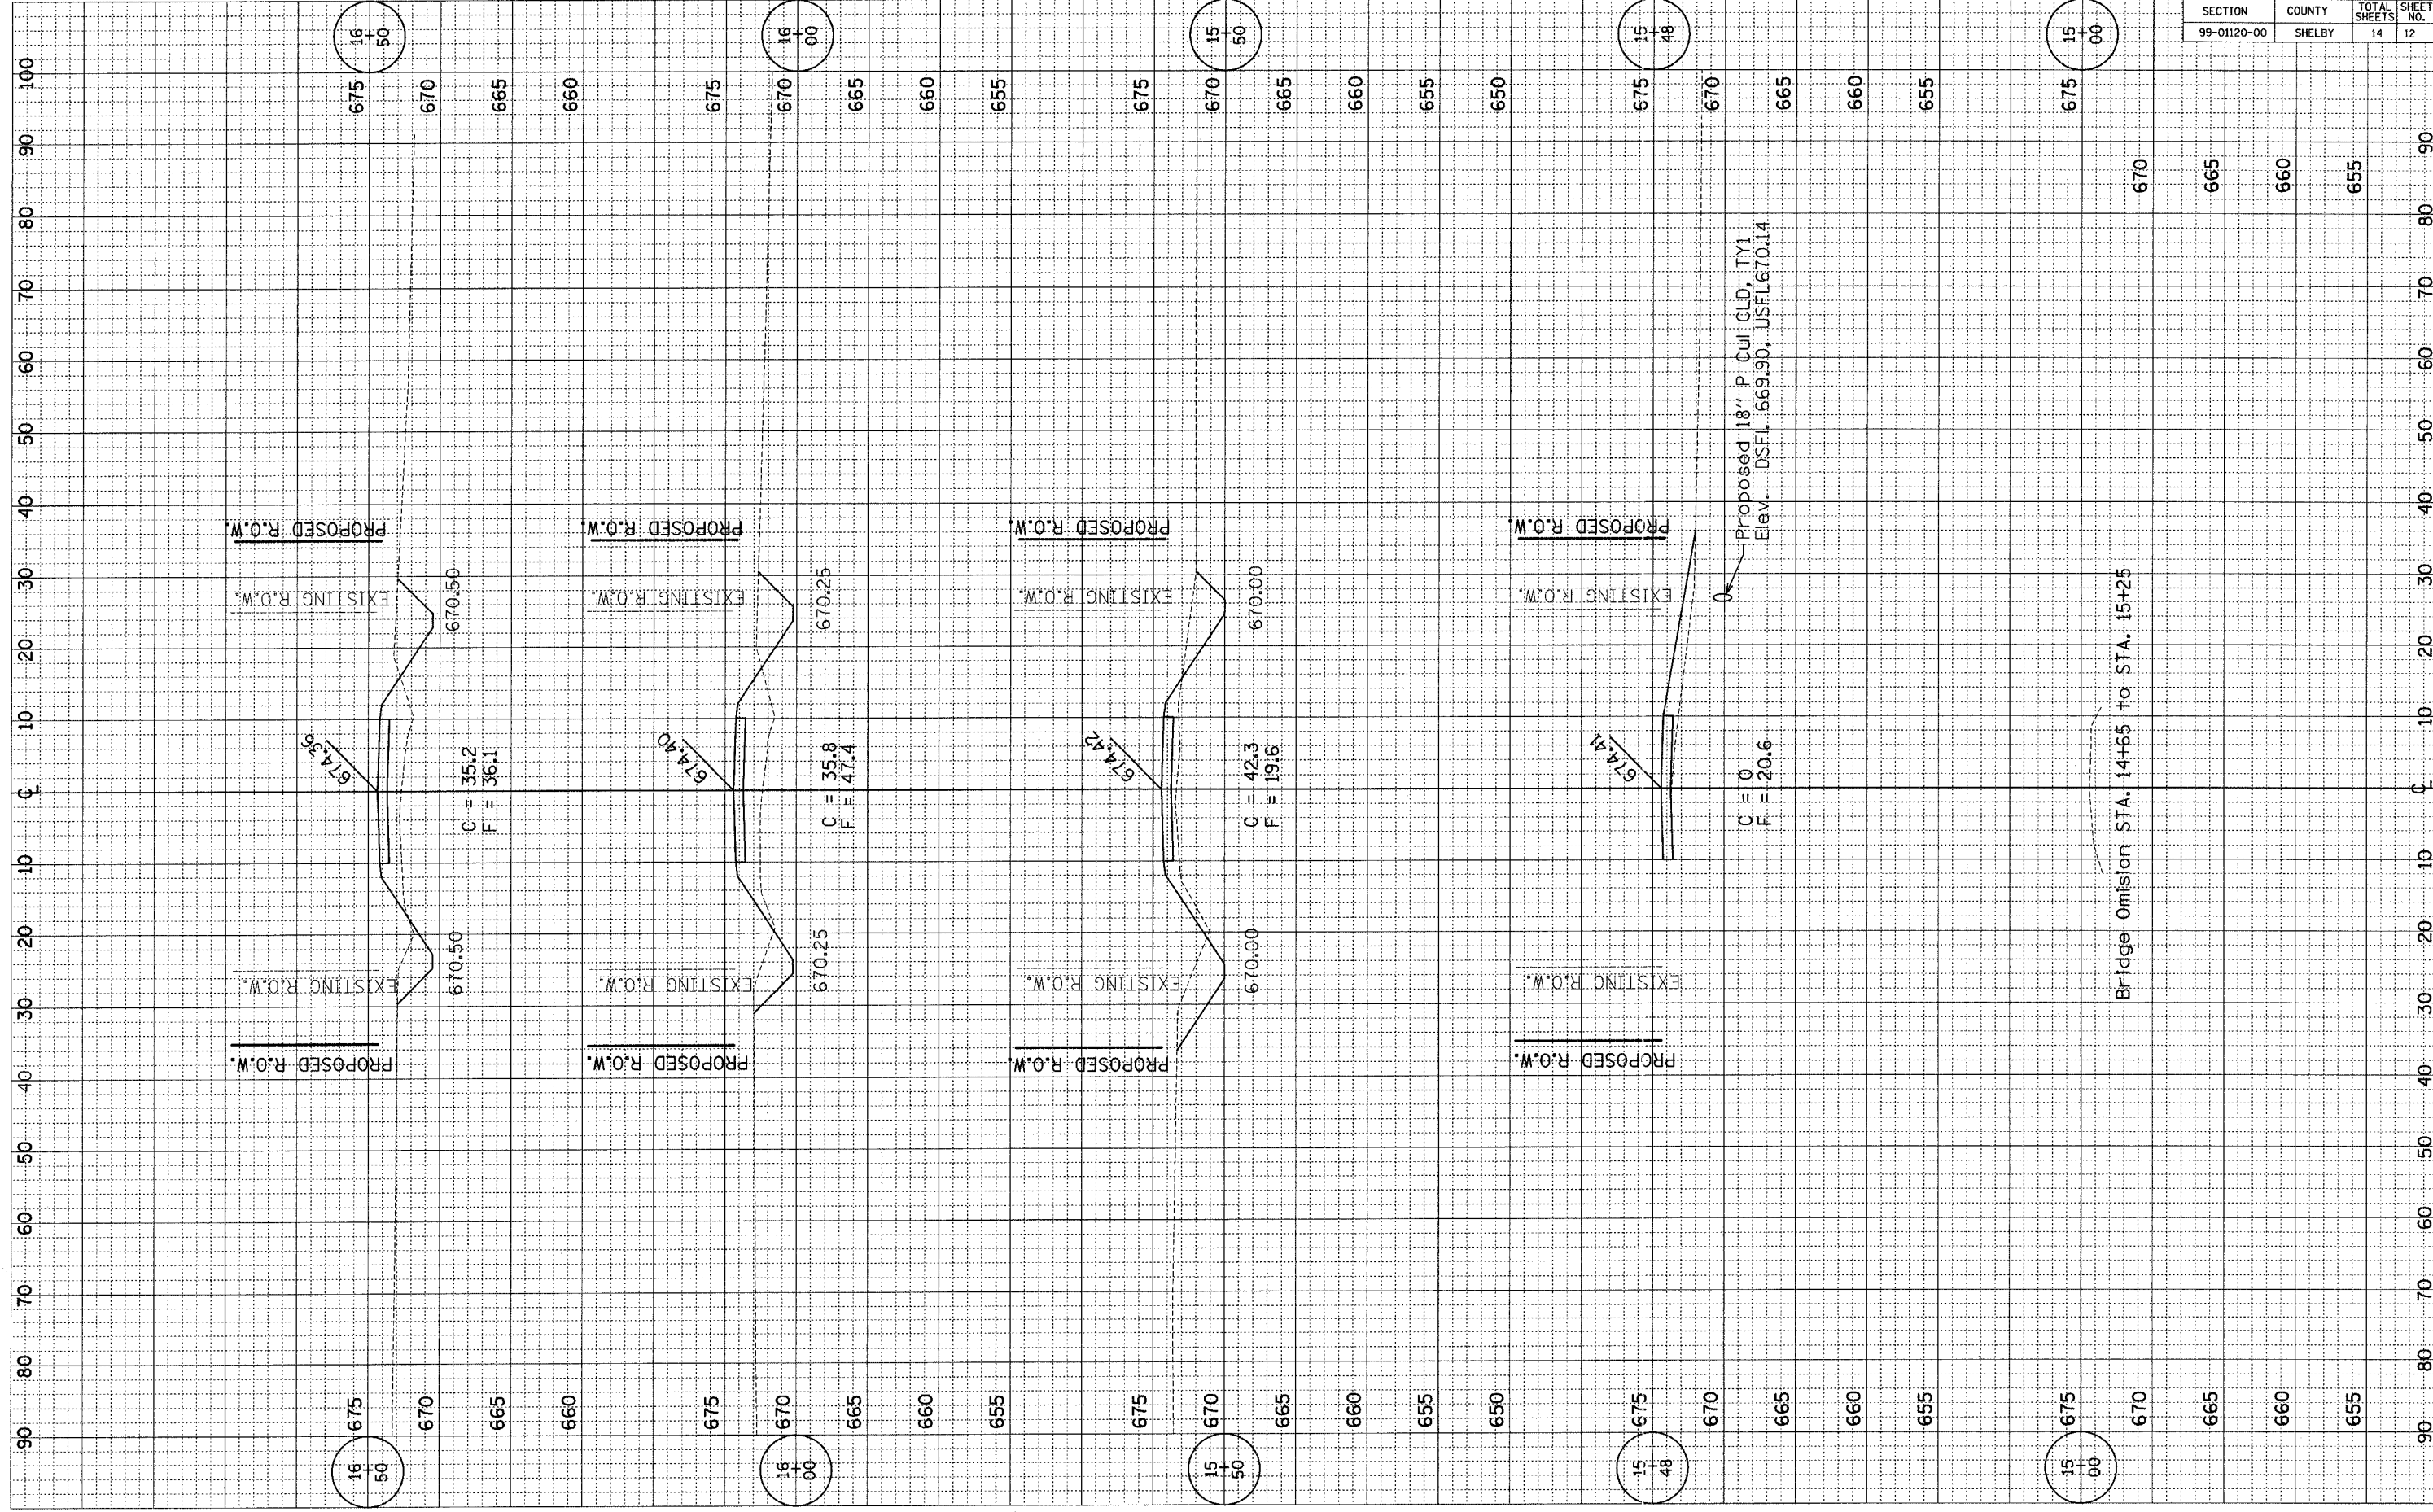

16  
50

16  
00

15  
50

15  
48

15  
00