

**THOUVENOT,
WADE &
MOERCHEN, INC.**
ENGINEERS • SURVEYORS • PLANNERS



CORPORATE OFFICE

4940 OLD COLLINSVILLE RD.
SWANSEA, ILLINOIS 62226
TEL (618) 624-4488
FAX (618) 624-6688
corp@twm-inc.com

WATERLOO OFFICE

113 SOUTH MAIN STREET
WATERLOO, ILLINOIS 62298
TEL (618) 939-5050
FAX (618) 939-3938
waterlootwm-inc.com

ST. LOUIS OFFICE


1001 CRAIG ROAD, SUITE 260
ST. LOUIS, MISSOURI 63146
TEL (314) 236-5052
FAX (314) 872-2194
stlouistwm-inc.com

PROFESSIONAL REGISTRATIONS	LICENSER NO.
ILLINOIS PROFESSIONAL DESIGN FIRM	184-00220
PROFESSIONAL ENGINEERING CORP.	62-095370
PROFESSIONAL STRUCTURAL ENGR. CORP.	01-005202
ILLINOIS PROF. LAND SURVEYING CORP.	048-000029
MISSOURI PROFESSIONAL ENR. CORP.	MC 00528
MISSOURI LAND SURVEYING CORP.	MC 000346


SEAL

Renewed Date: _____
Signature Date: _____

STATEMENT OF RESPONSIBILITY
I hereby certify that the document herein to be authorized by my seal is restricted to this sheet, and I hereby disclaim any responsibility for all other drawings, specifications, estimates, reports or other documents or instruments relating to or intended to be utilized for any other part of the architectural, engineering or survey project.

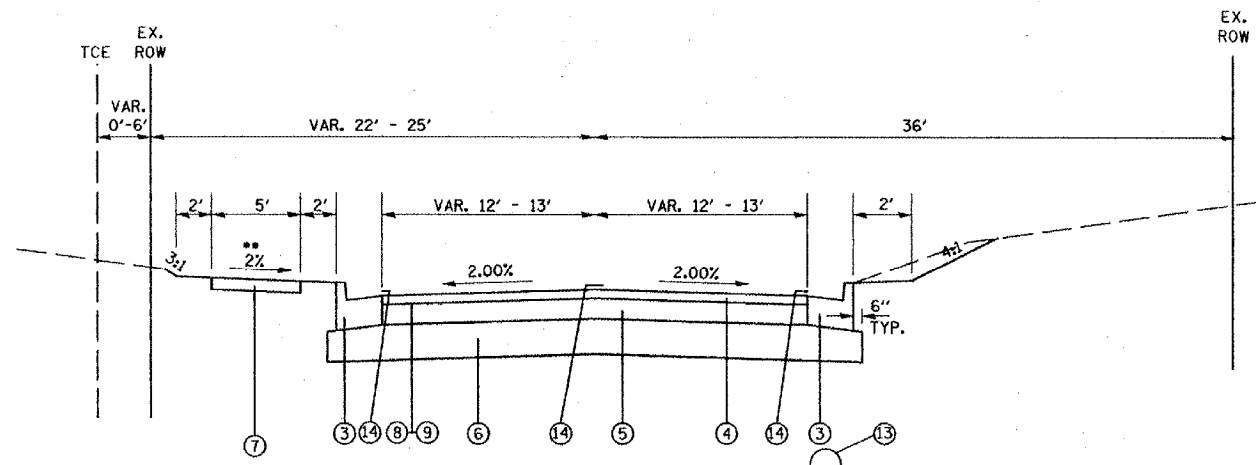

•• PROP. 5' CONC. SIDEWALK BEGINS AT STA. 16+71.86
PROPOSED TYPICAL SECTION SEIBERT ROAD
STA. 16+60.00 TO STA. 16+80.00

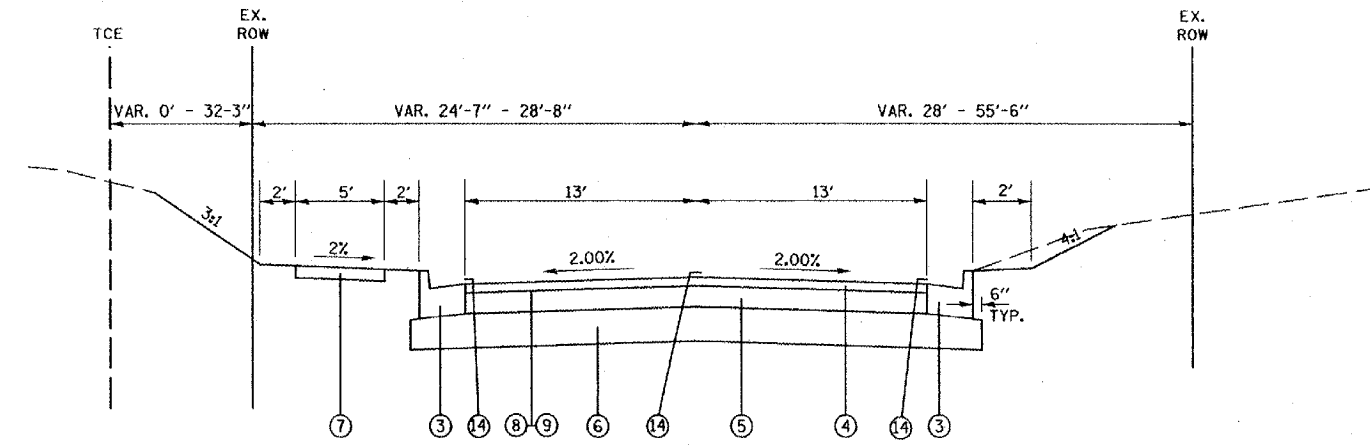

PROPOSED TYPICAL SECTION SEIBERT ROAD
STA. 16+80.00 TO STA. 17+35.00

LEGEND

- ① EXISTING OIL & CHIP ROADWAY - TO BE REMOVED
- ② EXISTING CONCRETE SIDEWALK - TO BE REMOVED
- ③ PROPOSED COMBINATION CURB & GUTTER, TYPE B-6.24
- ④ PROPOSED BITUMINOUS CONCRETE SURFACE COURSE SUPERPAVE, MIX "D" N70 - 2"
- ⑤ PROPOSED BITUMINOUS CONCRETE BINDER COURSE SUPERPAVE, IL 19.0, N70 - 7.75"
- ⑥ PROPOSED PROCESSING MODIFIED SOIL - 12"
- ⑦ PROPOSED PORTLAND CEMENT CONCRETE SIDEWALK
- ⑧ PROPOSED BITUMINOUS MATERIALS (PRIME COAT)
- ⑨ PROPOSED AGGREGATE (PRIME COAT)
- ⑩ PROPOSED AGGREGATE BASE COURSE, TYPE A - 6"
- ⑪ PROPOSED SEGMENTAL CONCRETE BLOCK WALL
- ⑫ PROPOSED CONCRETE SURFACE COURSE SUPERPAVE, IL 9.5L (LOW ESAL)
- ⑬ PROPOSED STORM SEWER (12" & 18" RCP)
- ⑭ PROPOSED PAVEMENT MARKING

PLAN	DATE	BY
SURVEYED		
ALLOTTMENT CHECKED		
NOTE BOOK		
NO.		

PROFILE	DATE	BY
SURVEYED		
GRADES CHECKED		
NOTE BOOK		
NO.		

PROPOSED TYPICAL SECTIONS

**SEIBERT RD RECONSTRUCTION
VILLAGE OF SHILOH
ST. CLAIR COUNTY, ILLINOIS**

REV.	DATE	DESCRIPTION
△	//	
△	//	

DRAWN BY:	7
DESIGNED BY:	
CHECKED BY:	
APPROVED BY:	
PROJECT NUMBER	

ISSUED FOR REVIEW ISSUED FOR BIDDING
 ISSUED FOR CONSTR. RECORD DRAWING