


CITY	FAIRFIELD	TOTAL SHEETS	8	SHEET NO.	4
SECTION	06-00044-00-RP				
STA.	4100	TO STA.	6145		

NORTH FIRST STREET

PLAN
 SURVEYED BY: _____ DATE: _____
 NOTE BOOK: ADJUTANT GENERAL'S OFFICE
 No. _____

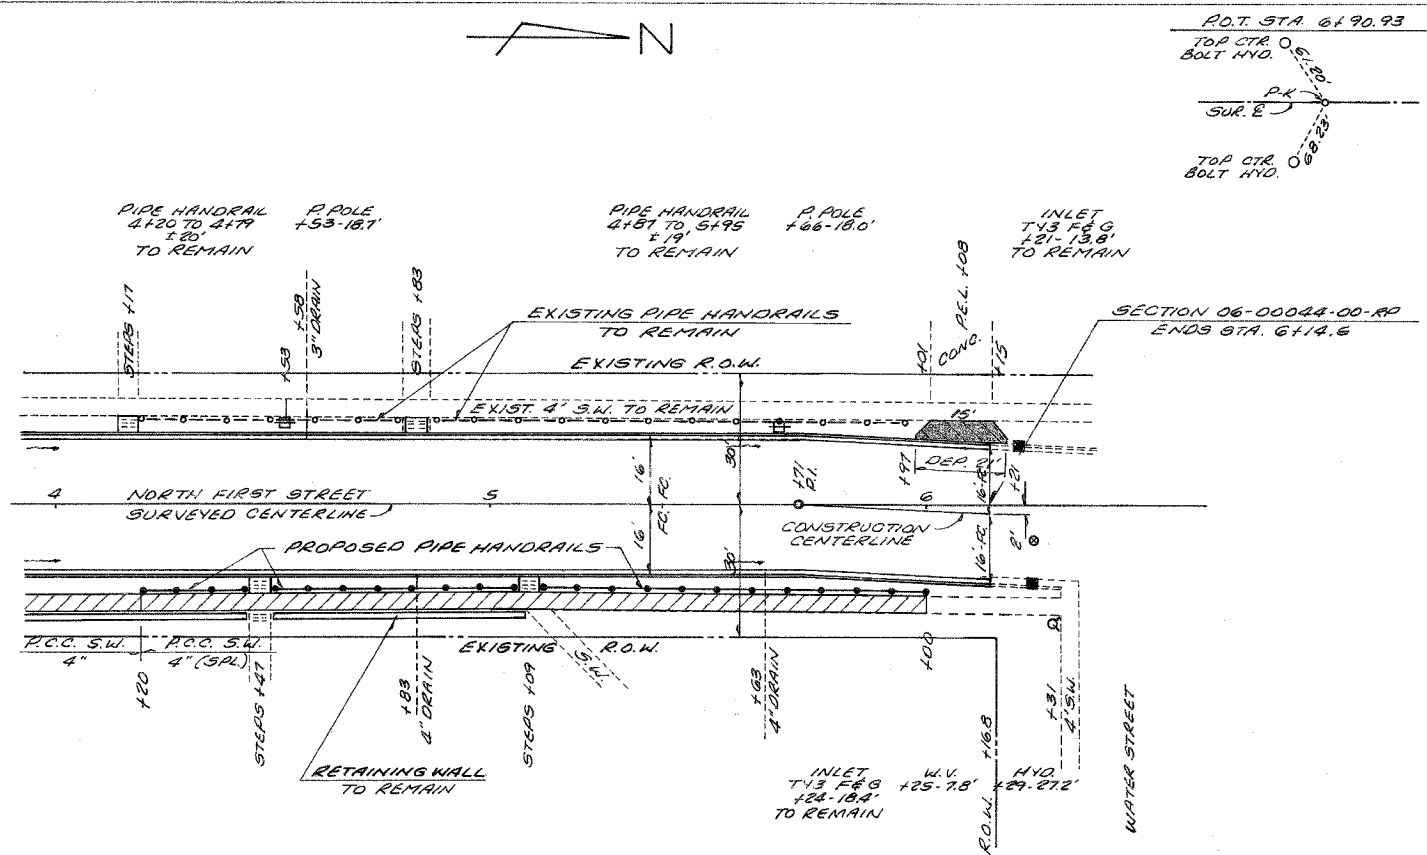

PROFILE
 SURVEYED BY: _____ DATE: _____
 NOTE BOOK: CHANGS OFFICE
 No. _____

