


THIS DRAWING PRODUCED ON THE GREAT LAKES REGION AUTOCAD SYSTEM  
 K:\Aurora\02-2504\Drawn\Sheet\A.A.S. D:\Aur. CUT mod. 5-10-05\ARR-0-MALSR33-S04.dwg  
 5/10/2006 9:24:07 PM SHAMEE

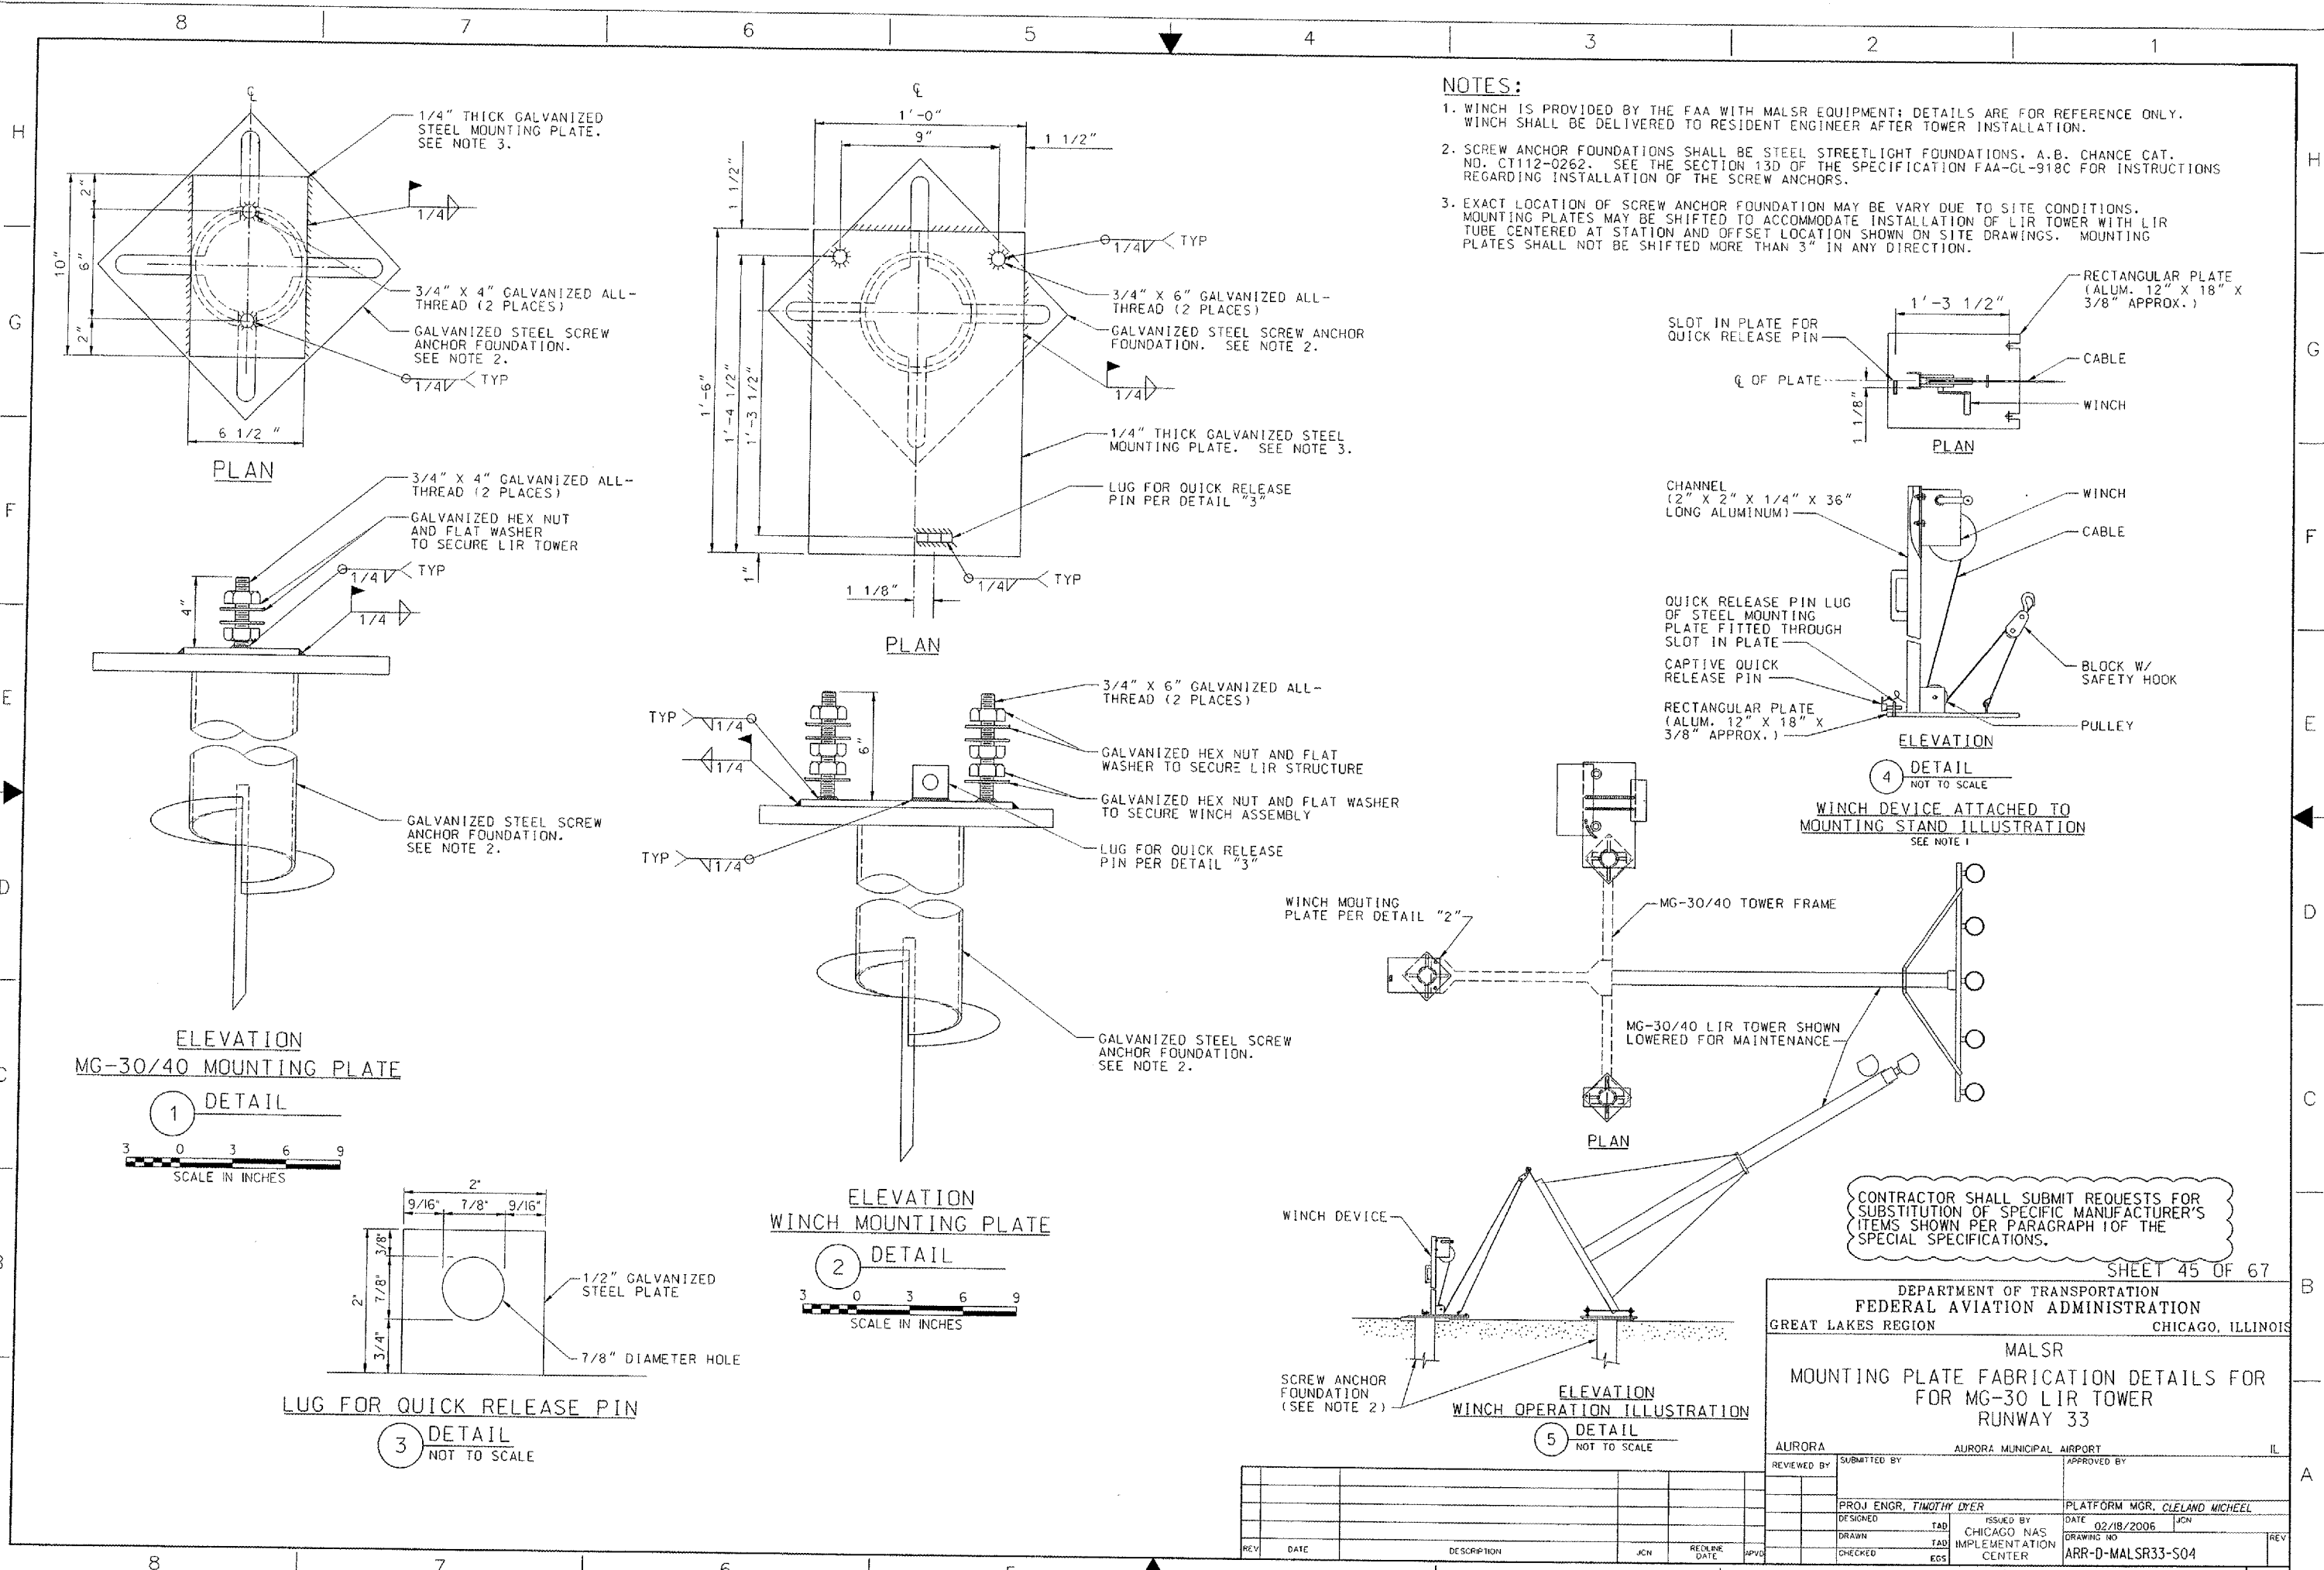

SHEET 45 OF 67

DEPARTMENT OF TRANSPORTATION  
 FEDERAL AVIATION ADMINISTRATION  
 GREAT LAKES REGION CHICAGO, ILLINOIS

MALSR  
 MOUNTING PLATE FABRICATION DETAILS FOR  
 FOR MG-30 LIR TOWER  
 RUNWAY 33

AURORA	SUBMITTED BY	AURORA MUNICIPAL AIRPORT	IL
REVIEWED BY	DESIGNED BY	PLATFORM MGR.	APPROVED BY
	PROJ ENGR, TIMOTHY DYER	CLELAND MICHEEL	
DESIGNED	DATE	ISSUED BY	DATE
DRAWN	TAB	CHICAGO NAS	02/18/2006
CHECKED	TAB	IMPLEMENTATION	JCN
	EGS	CENTER	
		ARR-D-MALSR33-S04	

REV	DATE	DESCRIPTION	JCN	REQ'DR DATE	APV'D