


APR 27, 2006 11:11 PM RAW
 I:\AIRPORTS\DECATUR\B02-061XX\AIRPORT SHEETS\R-302-XS.DWG - Layout1

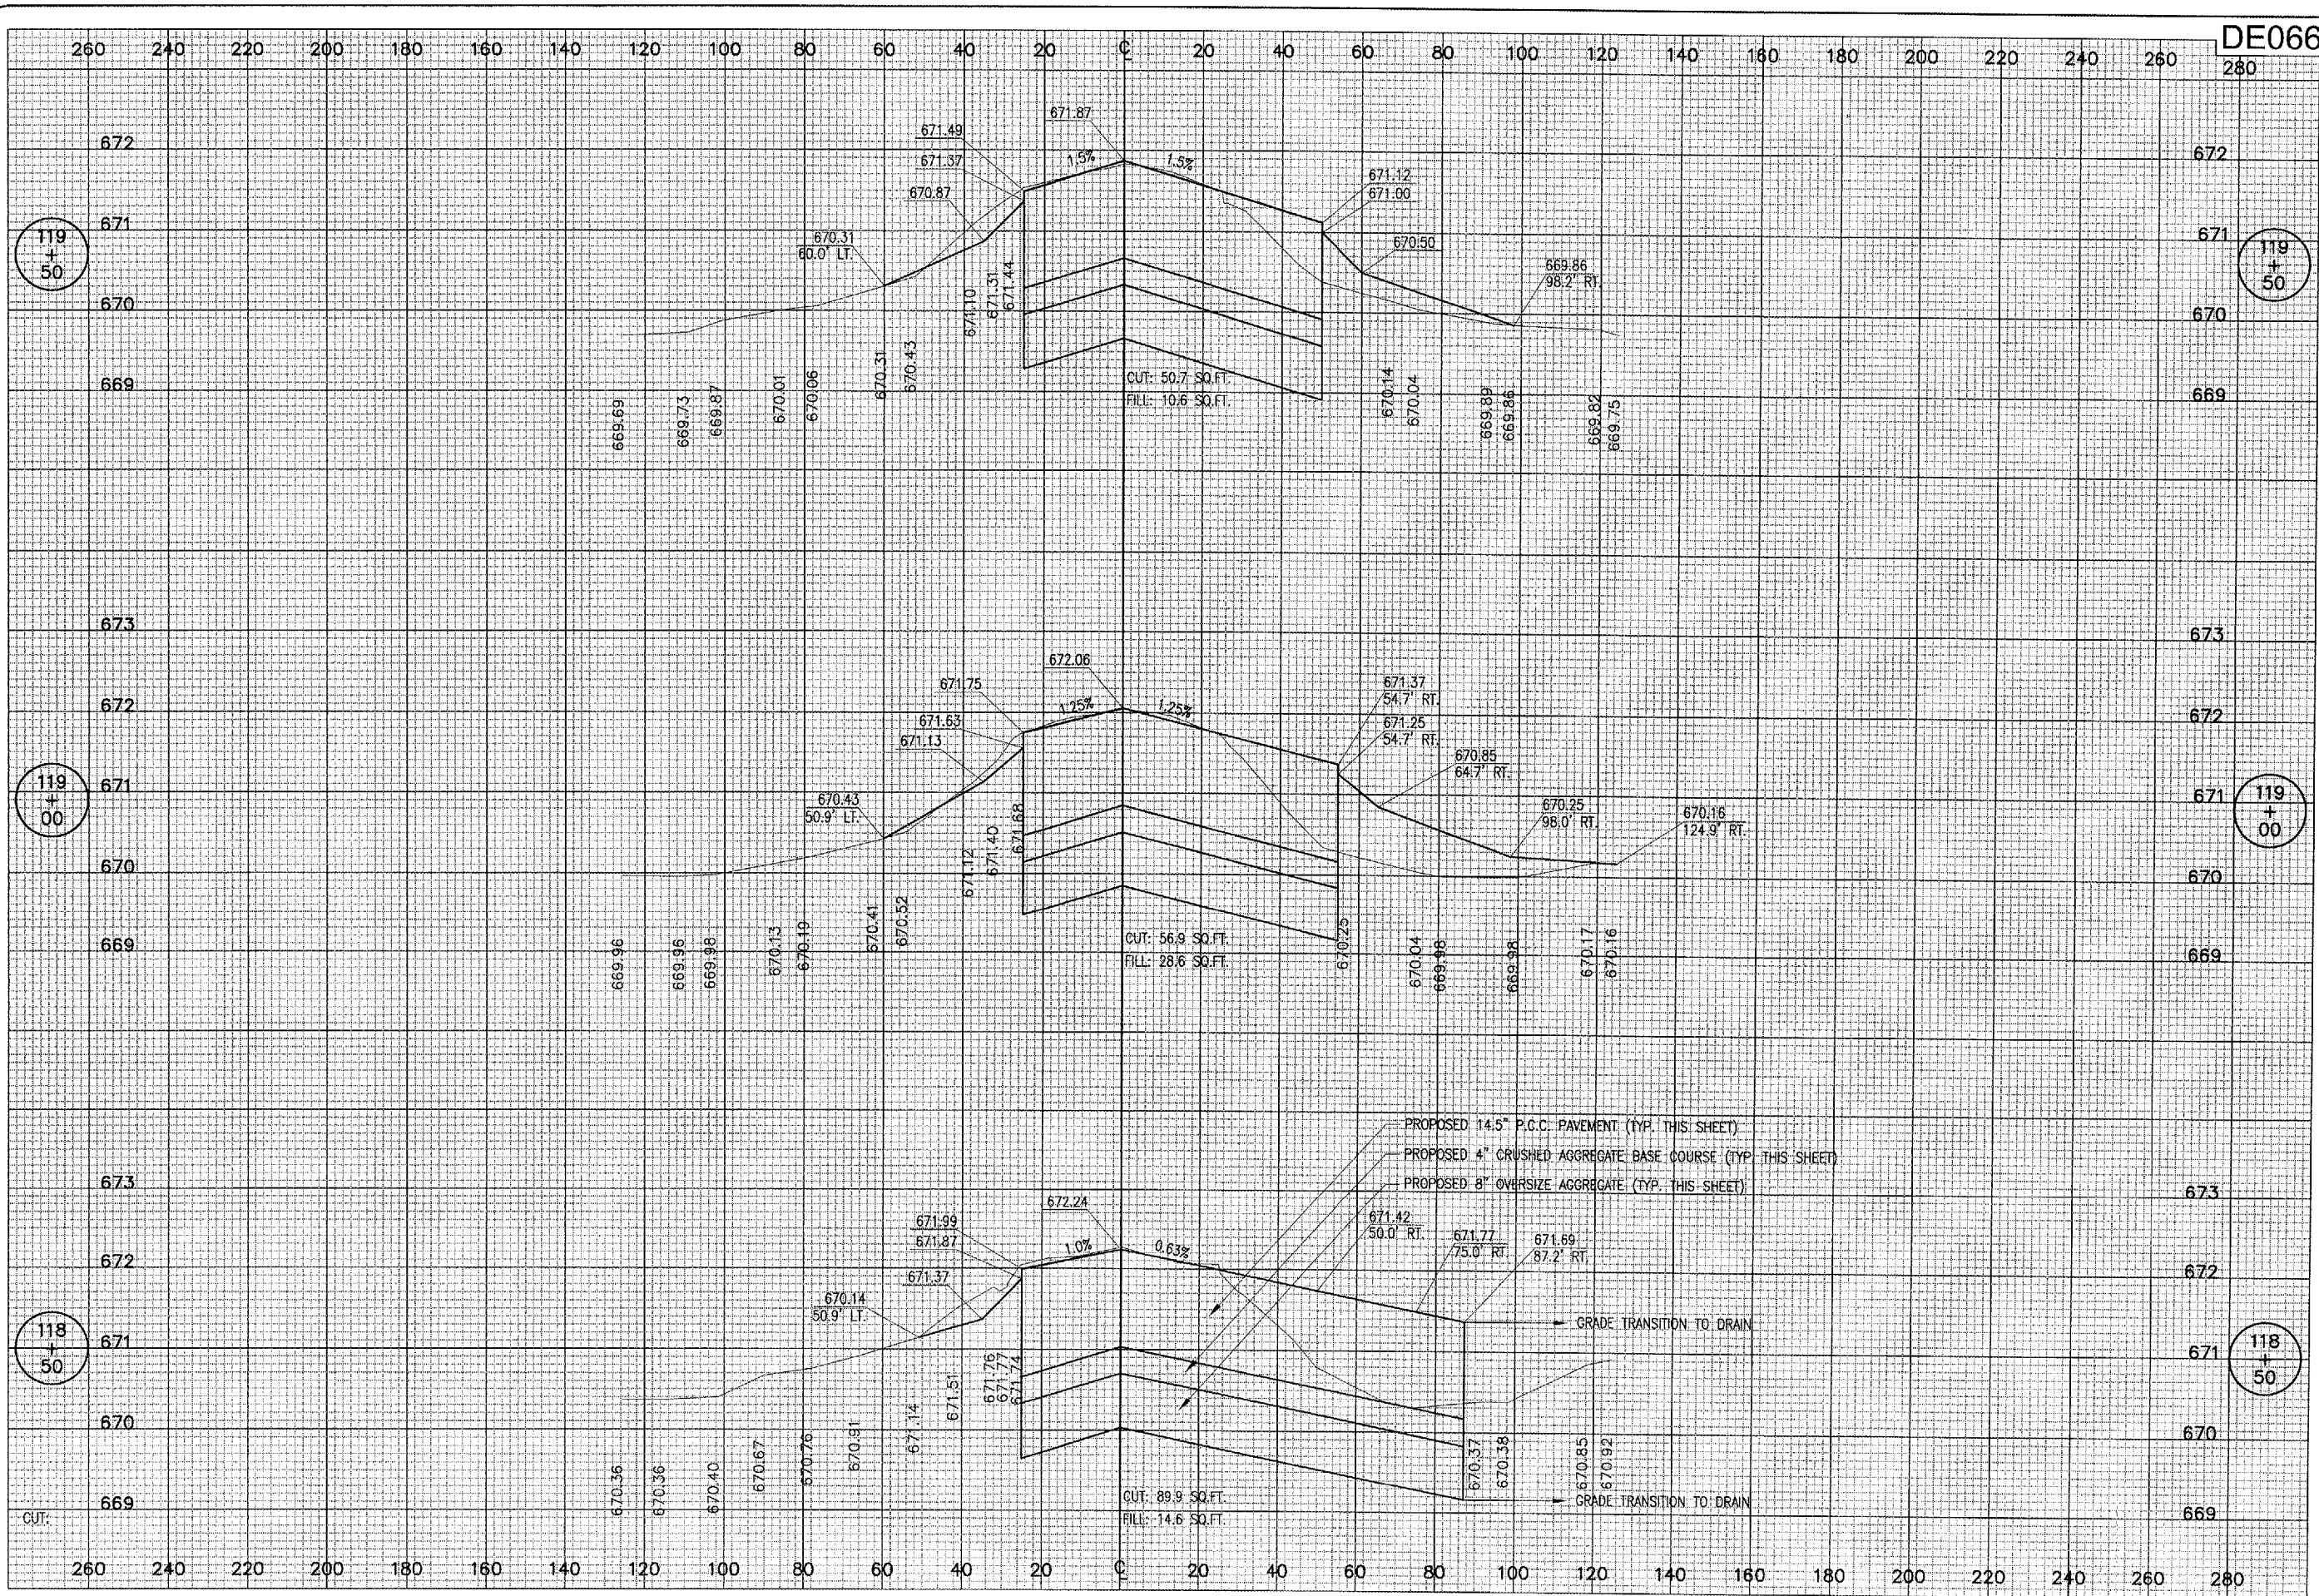

DE066

DATE	REVISION

HA **DECATUR AIRPORT**
DECATUR, ILLINOIS
 ILL. PROJ.: DEC-3588 A.I.P. PROJ.: 3-17-00

HE Project No.	802-061XXD_0800
Filename	R-302-XS.DWG
Scale	02/17/06
Date	02/17/06
LAYOUT	BKB 02/17/06
DRAWN	BKB 02/17/06
REVIEWED	WJM 03/31/06

HANSON
 Hanson Professional Services Inc.
 1525 South Sixth Street
 Springfield, Illinois 62703-2888
 Offices Nationwide

TAXIWAY "C"
RECONSTRUCTION
 PROPOSED
 CROSS-SECTIONS
 STA. 118+50 TO STA. 119+50