


APR 27, 2006 11:15 PM RAW
 I:\AIRPORTS\DECATUR,802-061X\AIRPORT SHEETS\R-306-XS.DWG - Layout1

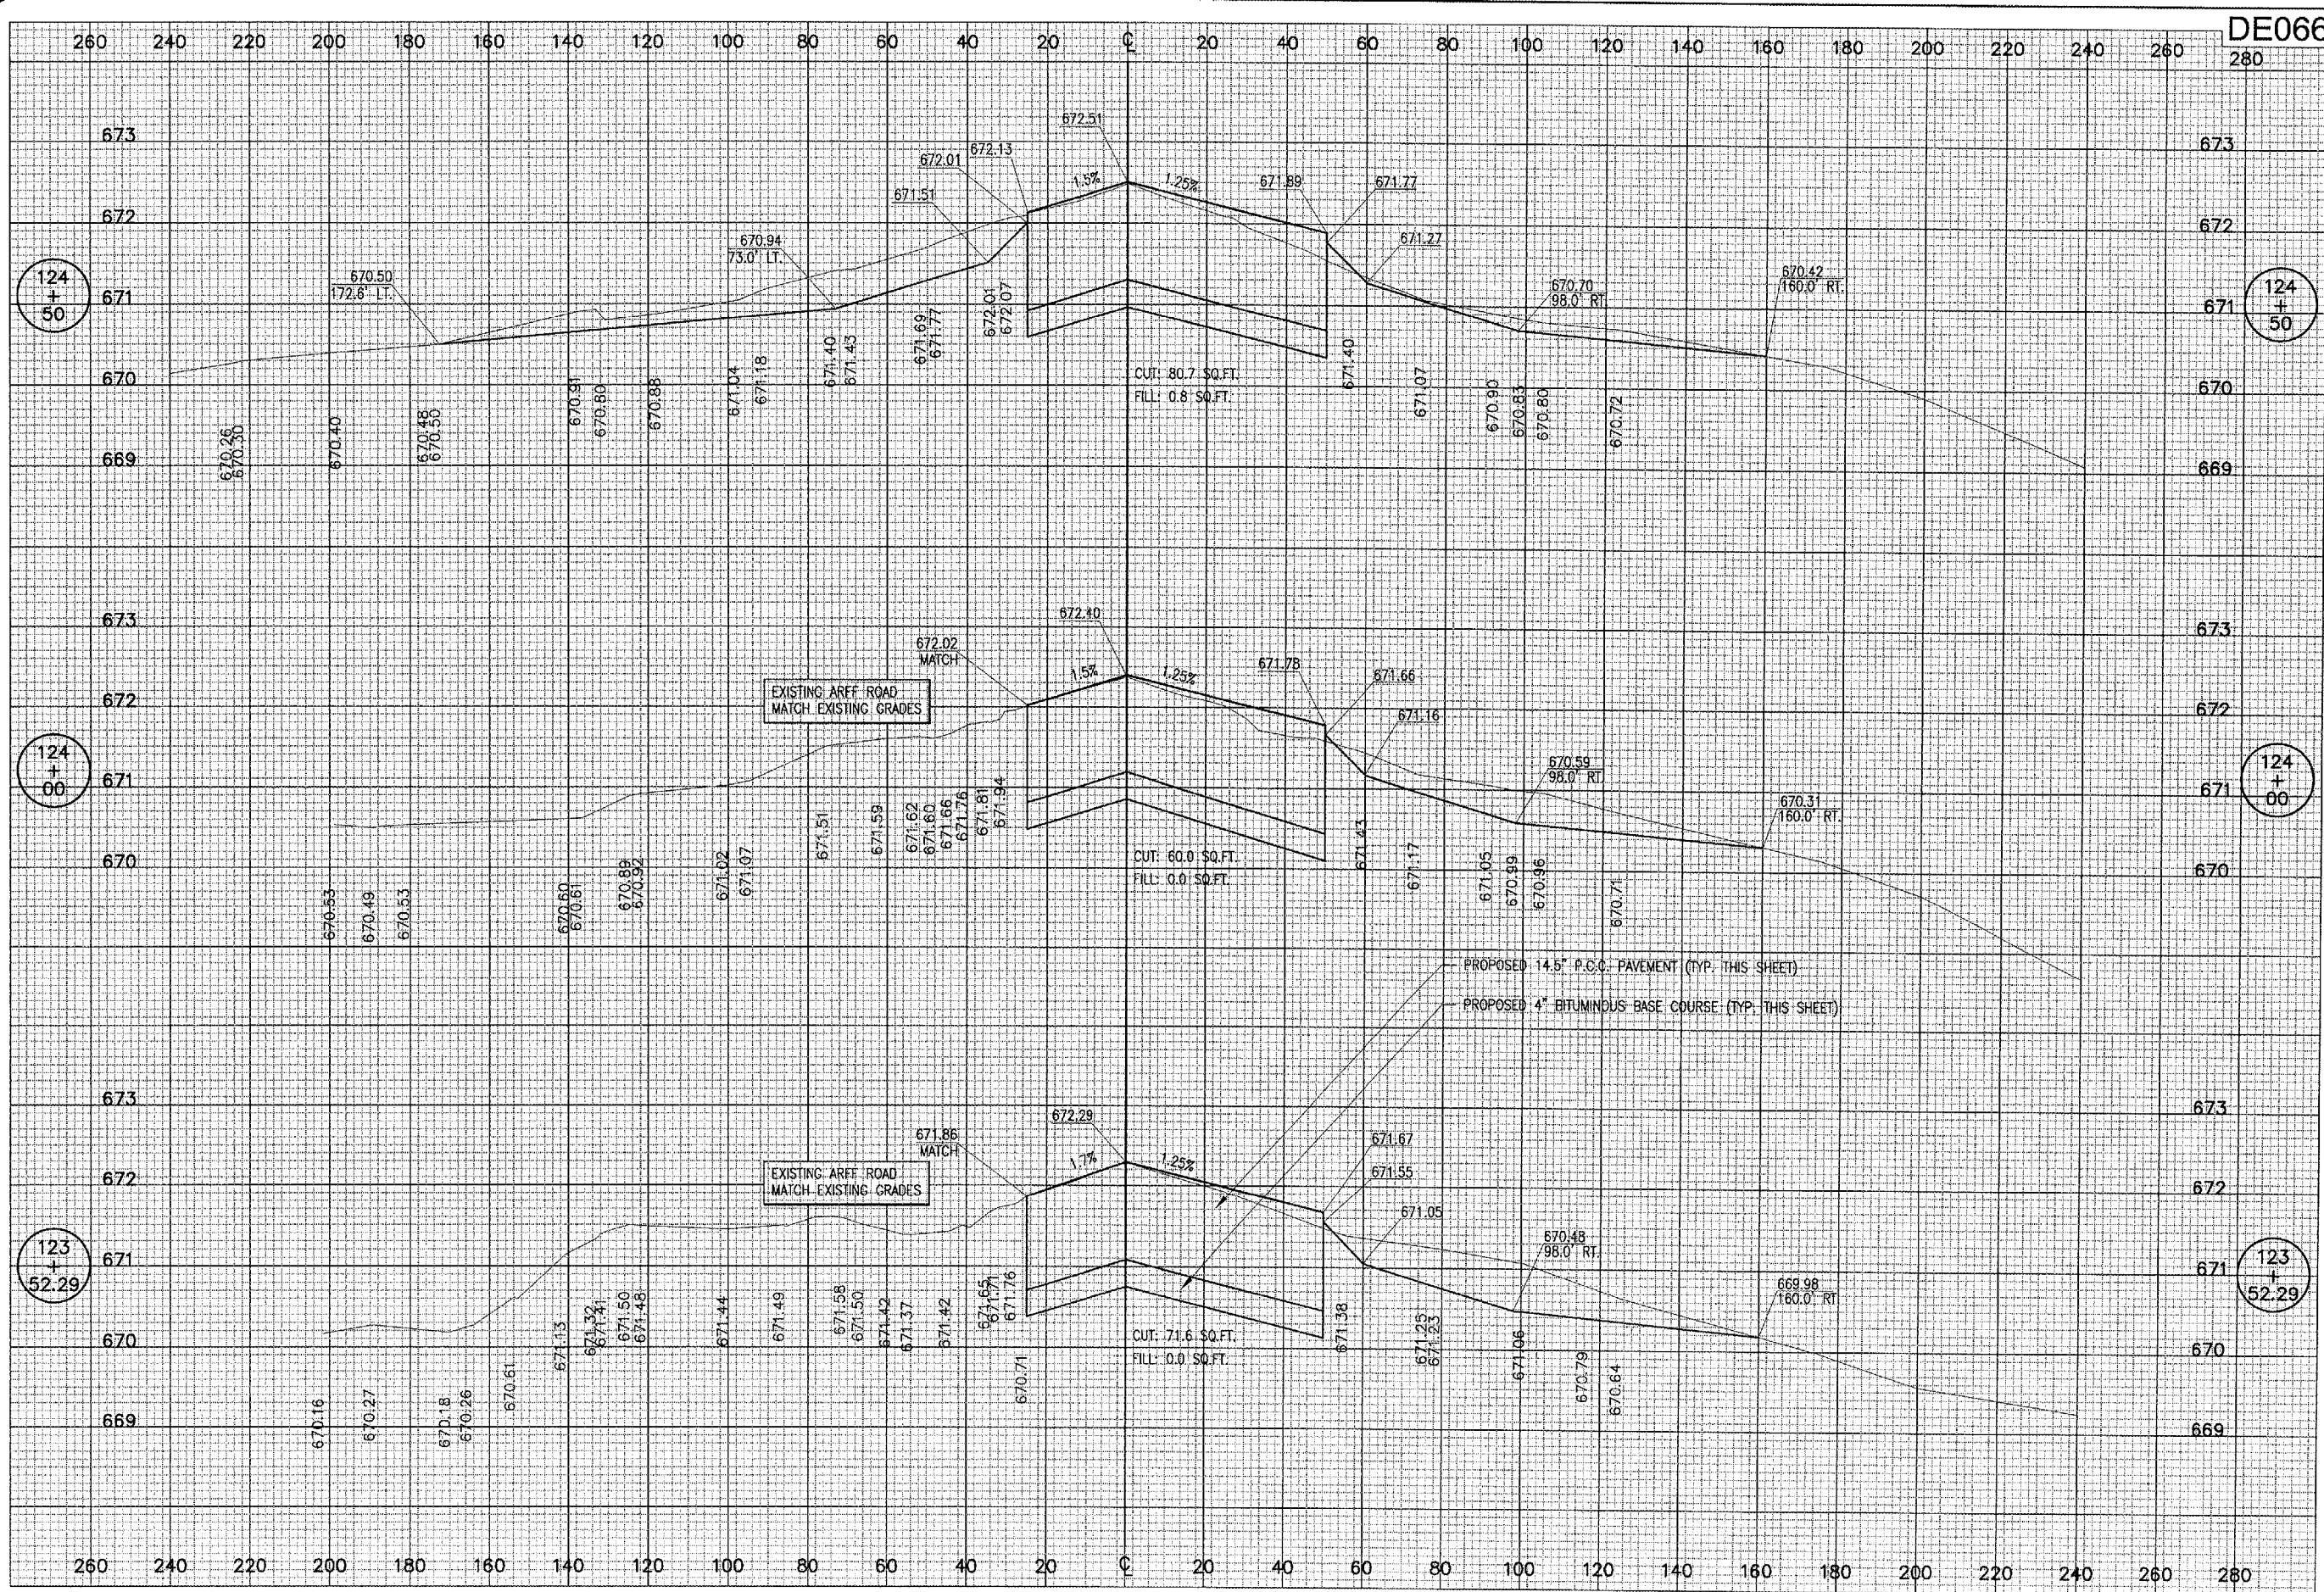

DE066

DATE	REVISION	BY

HA
DECATUR AIRPORT
DECATUR, ILLINOIS
 I.L. PROJ.: DEC-3588
 A.I.P. PROJ.: 3-17-00

Project No.	802-061X.DWG
Station	R-306-XS.DWG
Scale	
Date	02/17/06
LAYOUT	BKB 02/17/06
DRAWN	BKB 02/17/06
REVIEWED	WJM 03/31/06

HANSON
 Hanson Professional Services Inc.
 1525 South Sixth Street
 Springfield, Illinois 62705-2886
 Offices Nationwide

TAXIWAY "C" RECONSTRUCTION
 PROPOSED CROSS-SECTIONS
 STA. 123+52.29 TO STA. 124+50