


APR 27, 2006 11:17 PM RAW  
 I:\AIRPORTS\DECATUR\802-06TX\AIRPORT SHEETS\R-310-XS.DWG - Layout1

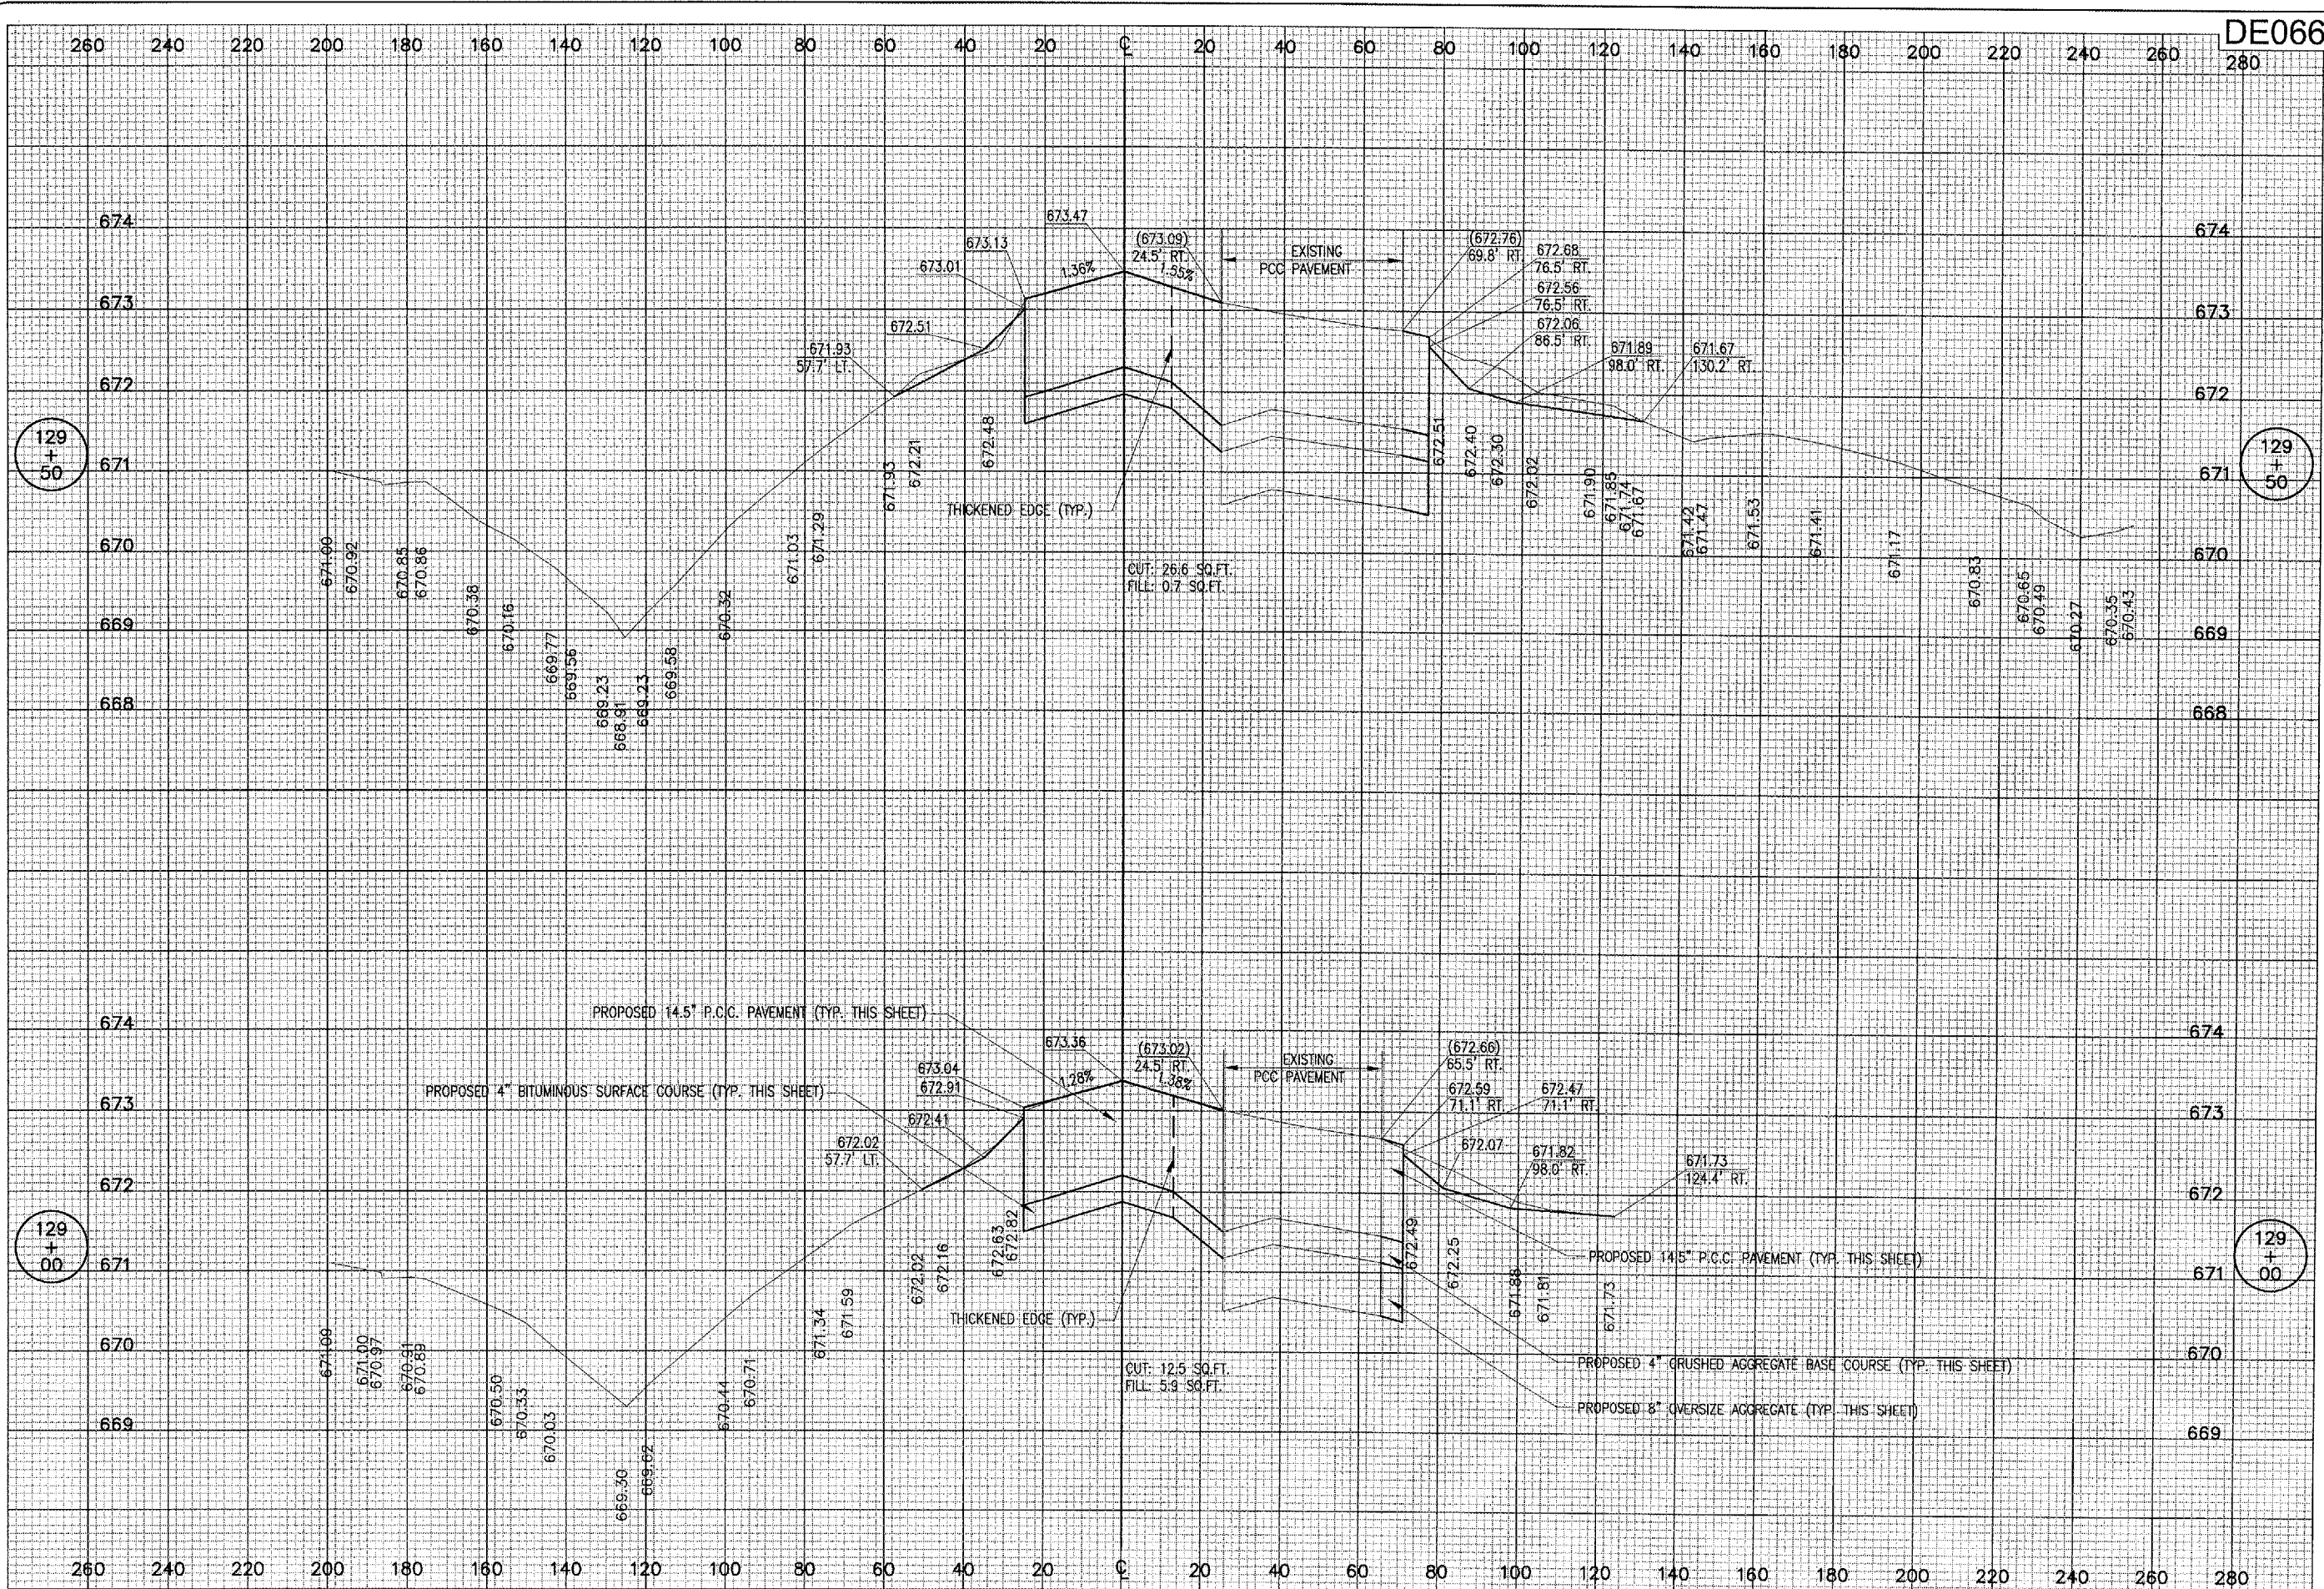

DE066  
280

DATE	REVISION

BY: \_\_\_\_\_

**DECATUR AIRPORT**  
**DECATUR, ILLINOIS**

IL PROJ.: DEC-3588 A.I.P. PROJ.: 3-17-00

IEL Project No.	802-06TXD-0800
Revision	R-310-XS.DWG
Date	02/17/06
LAYOUT	BKB 02/17/06
DRAWN	BKB 02/17/06
REVIEWED	WJM 03/31/06

**HANSON**

Hanson Professional Services Inc.  
 1525 South Sixth Street  
 Springfield, Illinois 62705-2886  
 Offices Nationwide

**TAXIWAY "C"  
 RECONSTRUCTION**

PROPOSED  
 CROSS-SECTIONS  
 STA. 129+00 TO STA. 129+50