


F.A.U. RTE.	SECTION	COUNTY	TOTAL SHEETS	SHEET NO.
1487	66R	DuPAGE	412	197
STA. 23+00.00		TO STA. 144+00.00		
FED. ROAD DIST. NO.	ILLINOIS	FED. AID PROJECT		
CONTRACT NO. 62376				

SURVEYED  
 SURVEY BOOK NO. \_\_\_\_\_  
 TEMPLATE AREAS CHECKED \_\_\_\_\_  
 NO. \_\_\_\_\_

SURVEYED  
 SURVEY BOOK NO. \_\_\_\_\_  
 TEMPLATE AREAS CHECKED \_\_\_\_\_  
 NO. \_\_\_\_\_

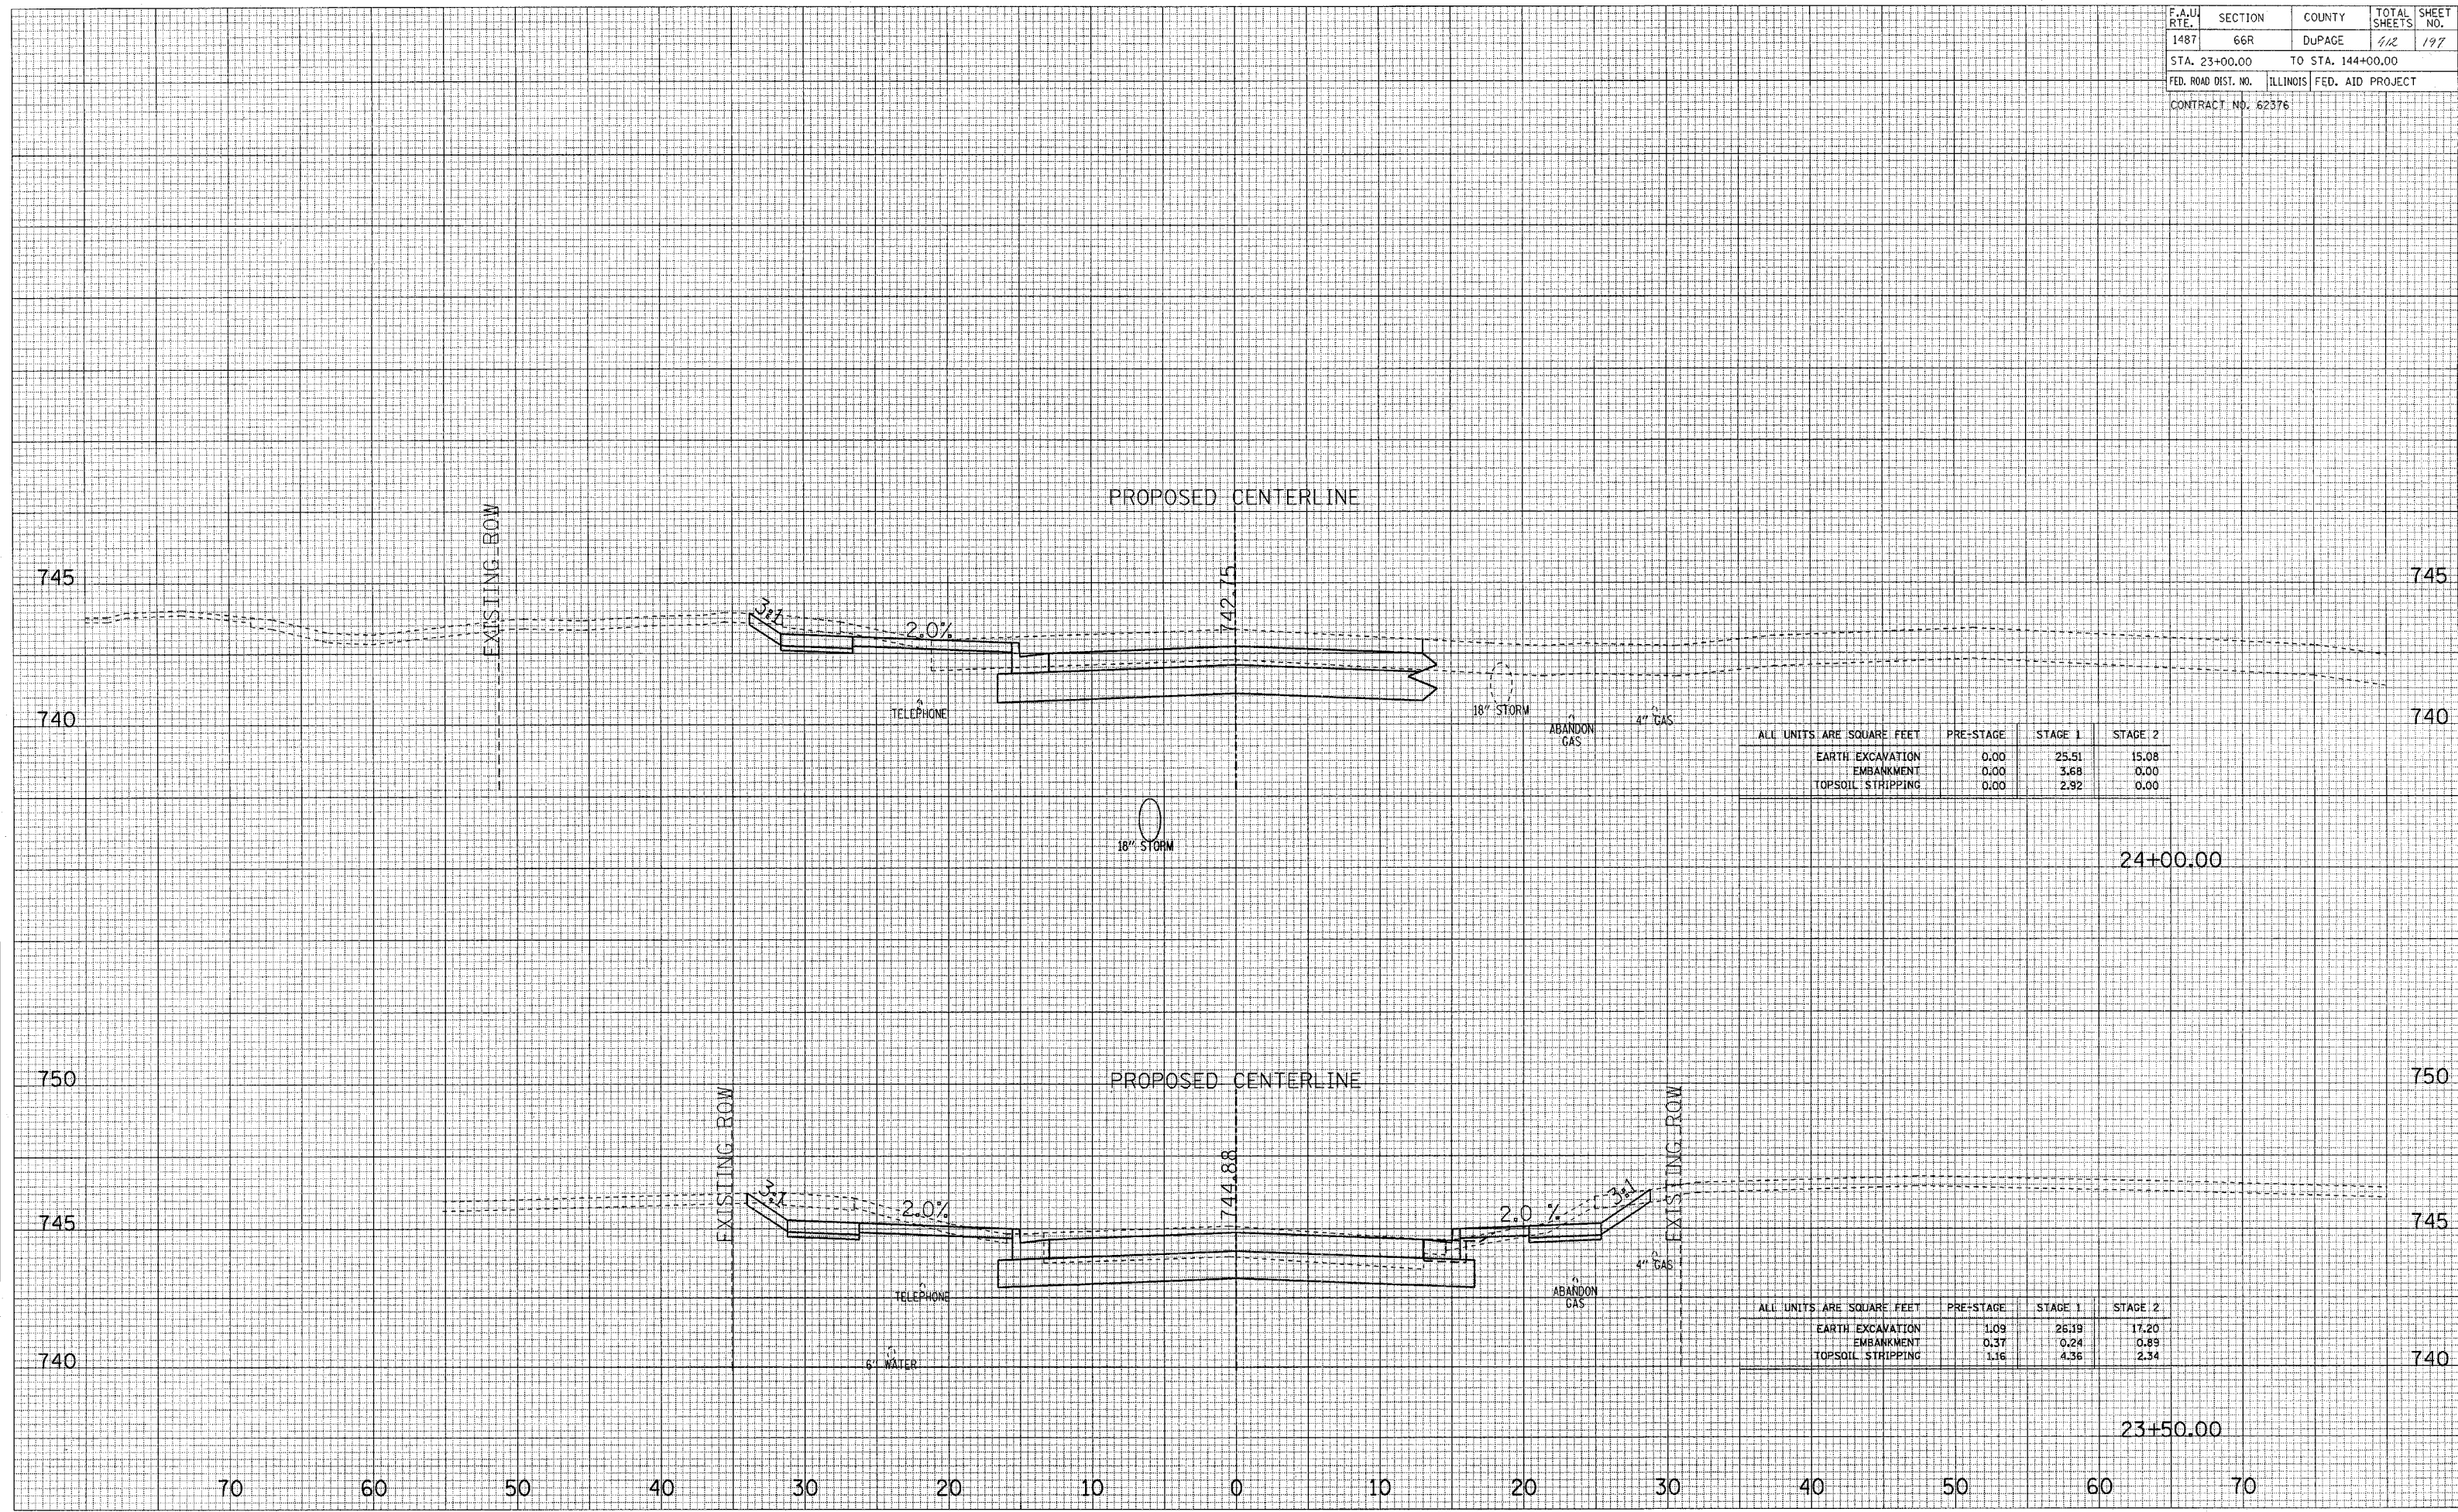

ALL UNITS ARE SQUARE FEET	PRE-STAGE	STAGE 1	STAGE 2
EARTH EXCAVATION	0.00	25.51	15.08
EMBANKMENT	0.00	3.68	0.00
TOPSOIL STRIPPING	0.00	2.92	0.00

ALL UNITS ARE SQUARE FEET	PRE-STAGE	STAGE 1	STAGE 2
EARTH EXCAVATION	1.09	26.19	17.20
EMBANKMENT	0.37	0.24	0.89
TOPSOIL STRIPPING	1.16	4.36	2.34

MAPLE AVENUE CROSS SECTIONS