


F.A.U. RTE.	SECTION	COUNTY	TOTAL SHEETS	SHEET NO.
1487	66R	DuPAGE	4/2	207
STA. 23+00.00		TO STA. 144+00.00		
FED. ROAD DIST. NO.		ILLINOIS FED. AID PROJECT		
CONTRACT NO. 62376				

FILE	DATE	BY
SURVEY	PLOTTED	TEMPLATE
NOTE BOOK	AREAS CHECKED	
NO.		

ORIGINAL	DATE	BY
SURVEY	PLOTTED	TEMPLATE
NOTE BOOK	AREAS CHECKED	
NO.		

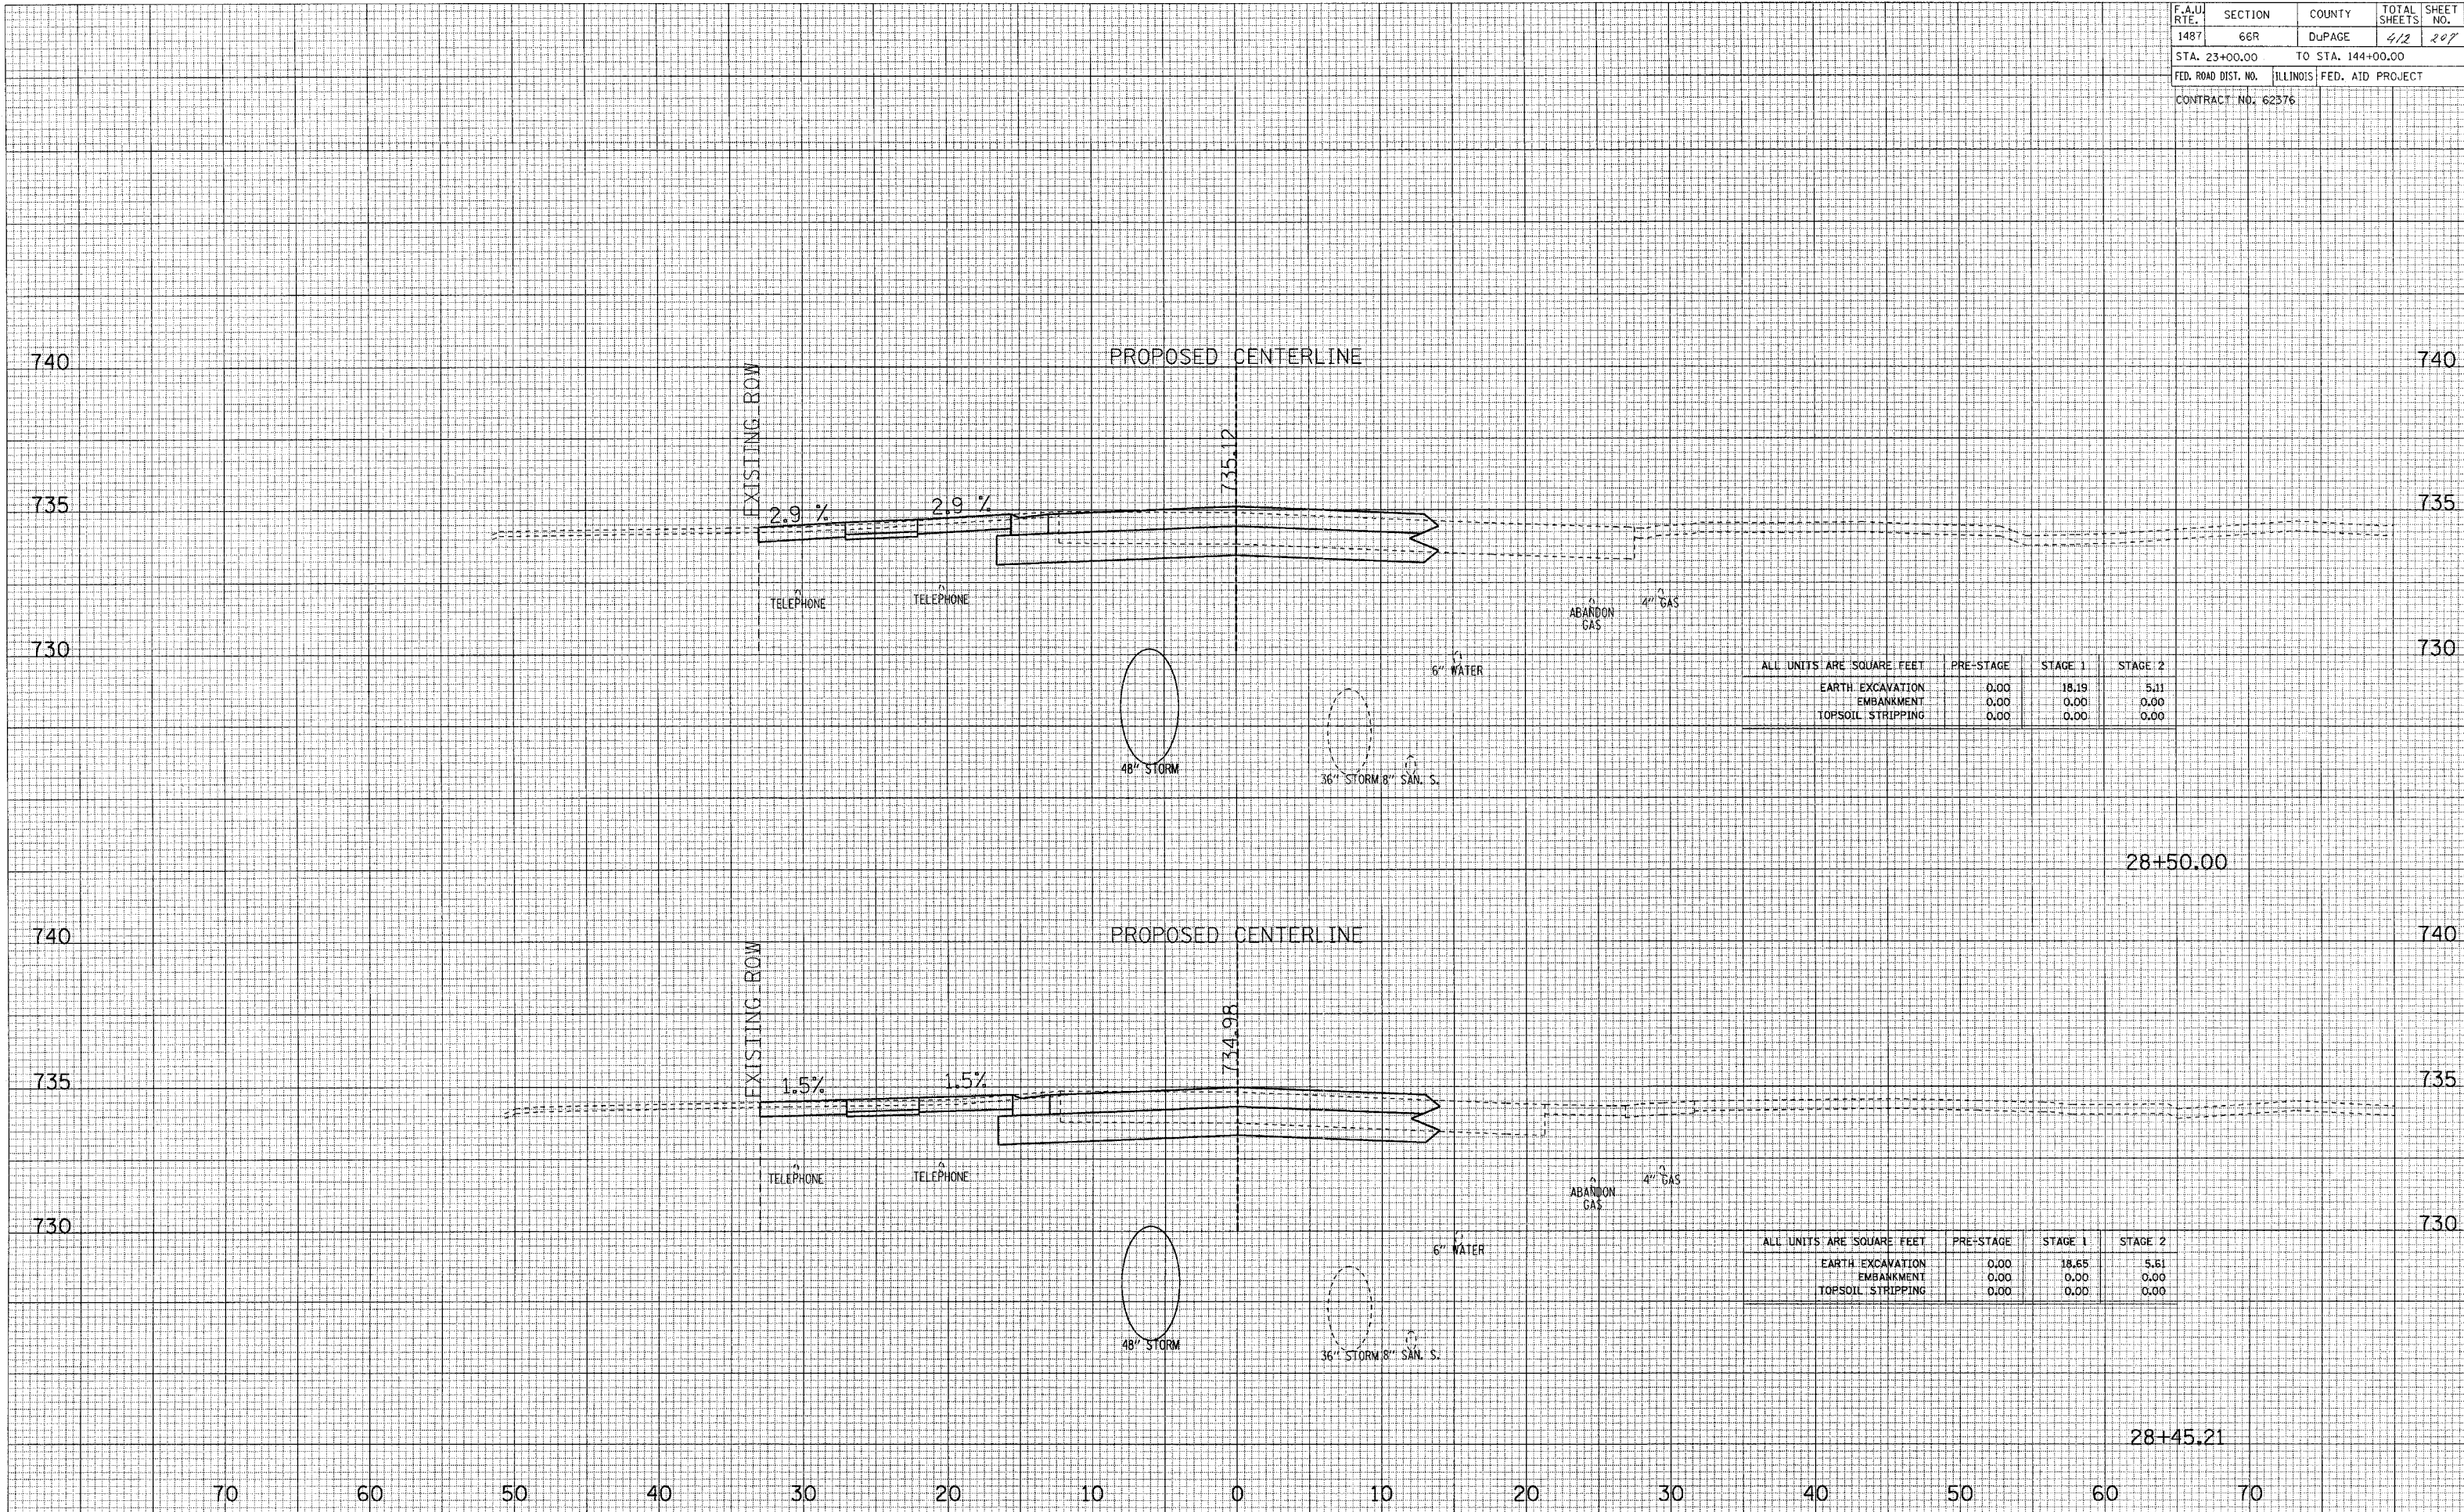

ALL UNITS ARE SQUARE FEET	PRE-STAGE	STAGE 1	STAGE 2
EARTH EXCAVATION	0.00	18.19	5.11
EMBANKMENT	0.00	0.00	0.00
TOPSOIL STRIPPING	0.00	0.00	0.00

ALL UNITS ARE SQUARE FEET	PRE-STAGE	STAGE 1	STAGE 2
EARTH EXCAVATION	0.00	18.65	5.61
EMBANKMENT	0.00	0.00	0.00
TOPSOIL STRIPPING	0.00	0.00	0.00

MAPLE AVENUE CROSS SECTIONS