


F.A.U. RTE.	SECTION	COUNTY	TOTAL SHEETS	SHEET NO.
1487	66R	DuPAGE	412	225
STA. 23+00.00		TO STA. 144+00.00		
FED. ROAD DIST. NO.	ILLINOIS		FED. AID PROJECT	
CONTRACT NO. 62376				

SURVEYED
 PLOTTED
 EMBANKMENT
 AREAS CHECKED
 NO.

SURVEYED
 PLOTTED
 EMBANKMENT
 AREAS CHECKED
 NO.

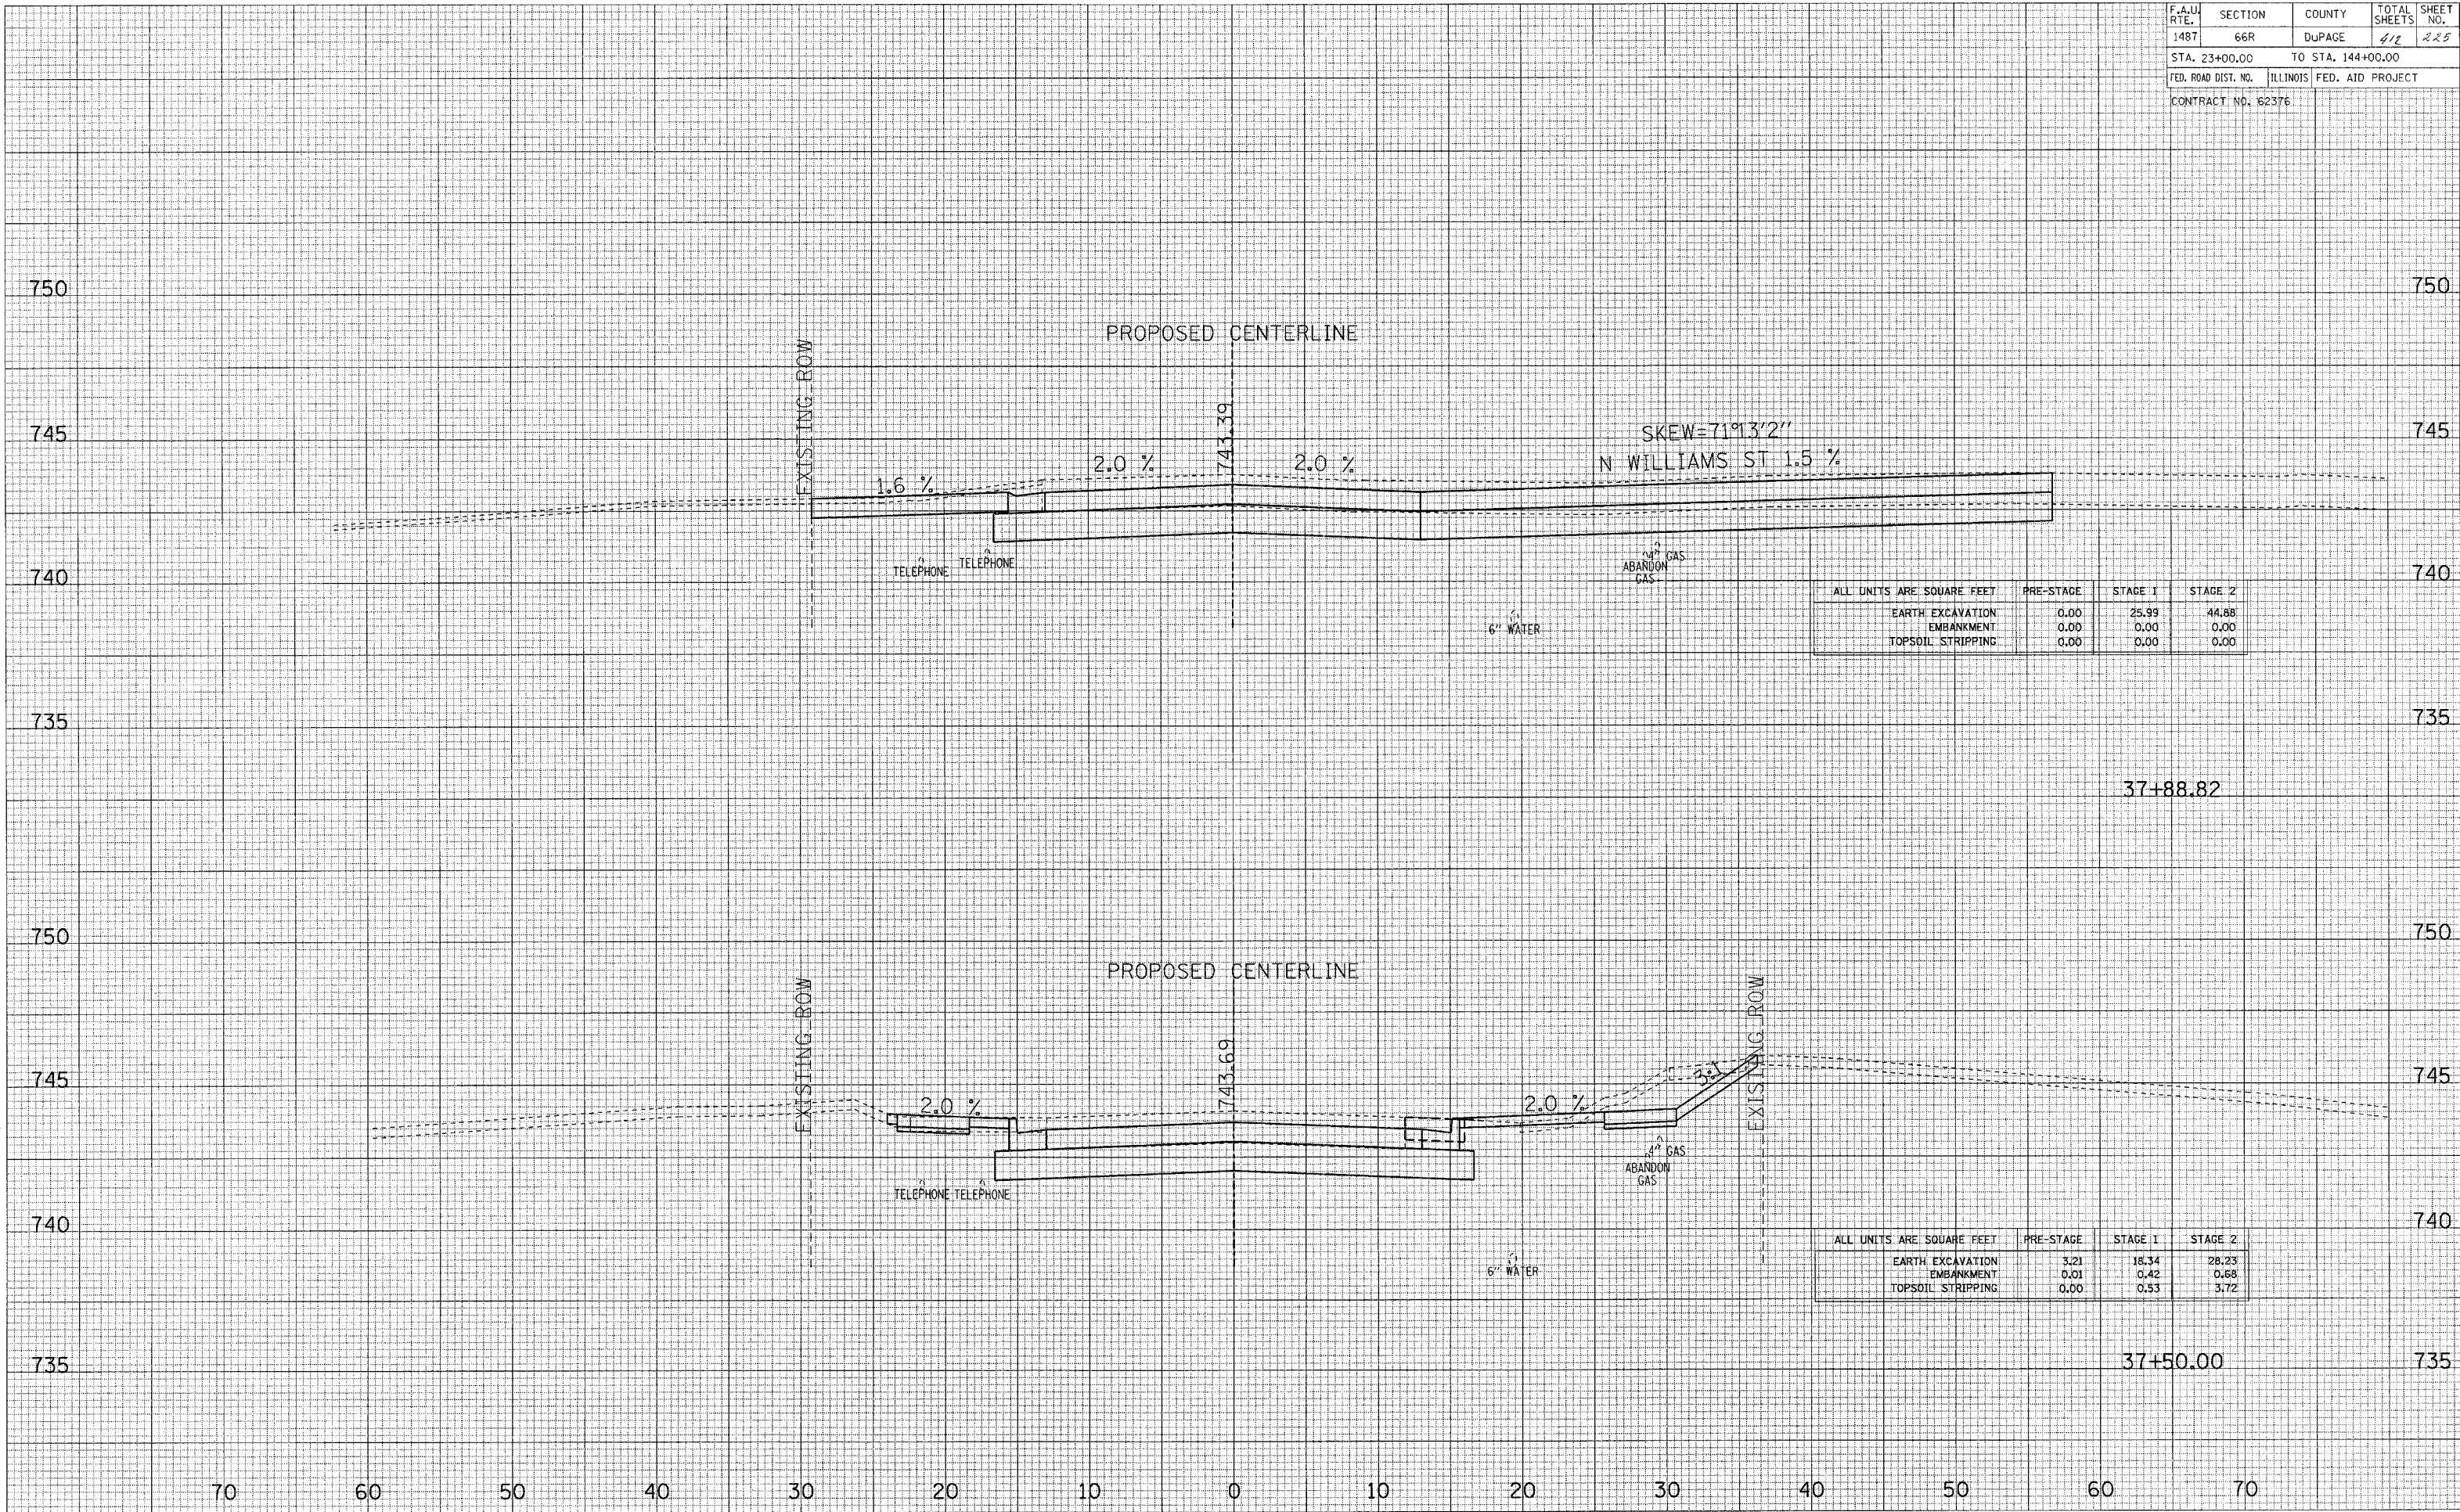

ALL UNITS ARE SQUARE FEET	PRE-STAGE	STAGE 1	STAGE 2
EARTH EXCAVATION	0.00	25.99	44.88
EMBANKMENT	0.00	0.00	0.00
TOPSOIL STRIPPING	0.00	0.00	0.00

ALL UNITS ARE SQUARE FEET	PRE-STAGE	STAGE 1	STAGE 2
EARTH EXCAVATION	5.21	18.34	28.23
EMBANKMENT	0.01	0.42	0.68
TOPSOIL STRIPPING	0.00	0.53	3.72

MAPLE AVENUE CROSS SECTIONS