


F.A.U. RTE.	SECTION	COUNTY	TOTAL SHEETS	SHEET NO.
1487	66R	DUPAGE	412	246
STA. 23+00.00		TO STA. 144+00.00		
FED. ROAD DIST. NO.		ILLINOIS	FED. AID PROJECT	
CONTRACT NO. 62376				

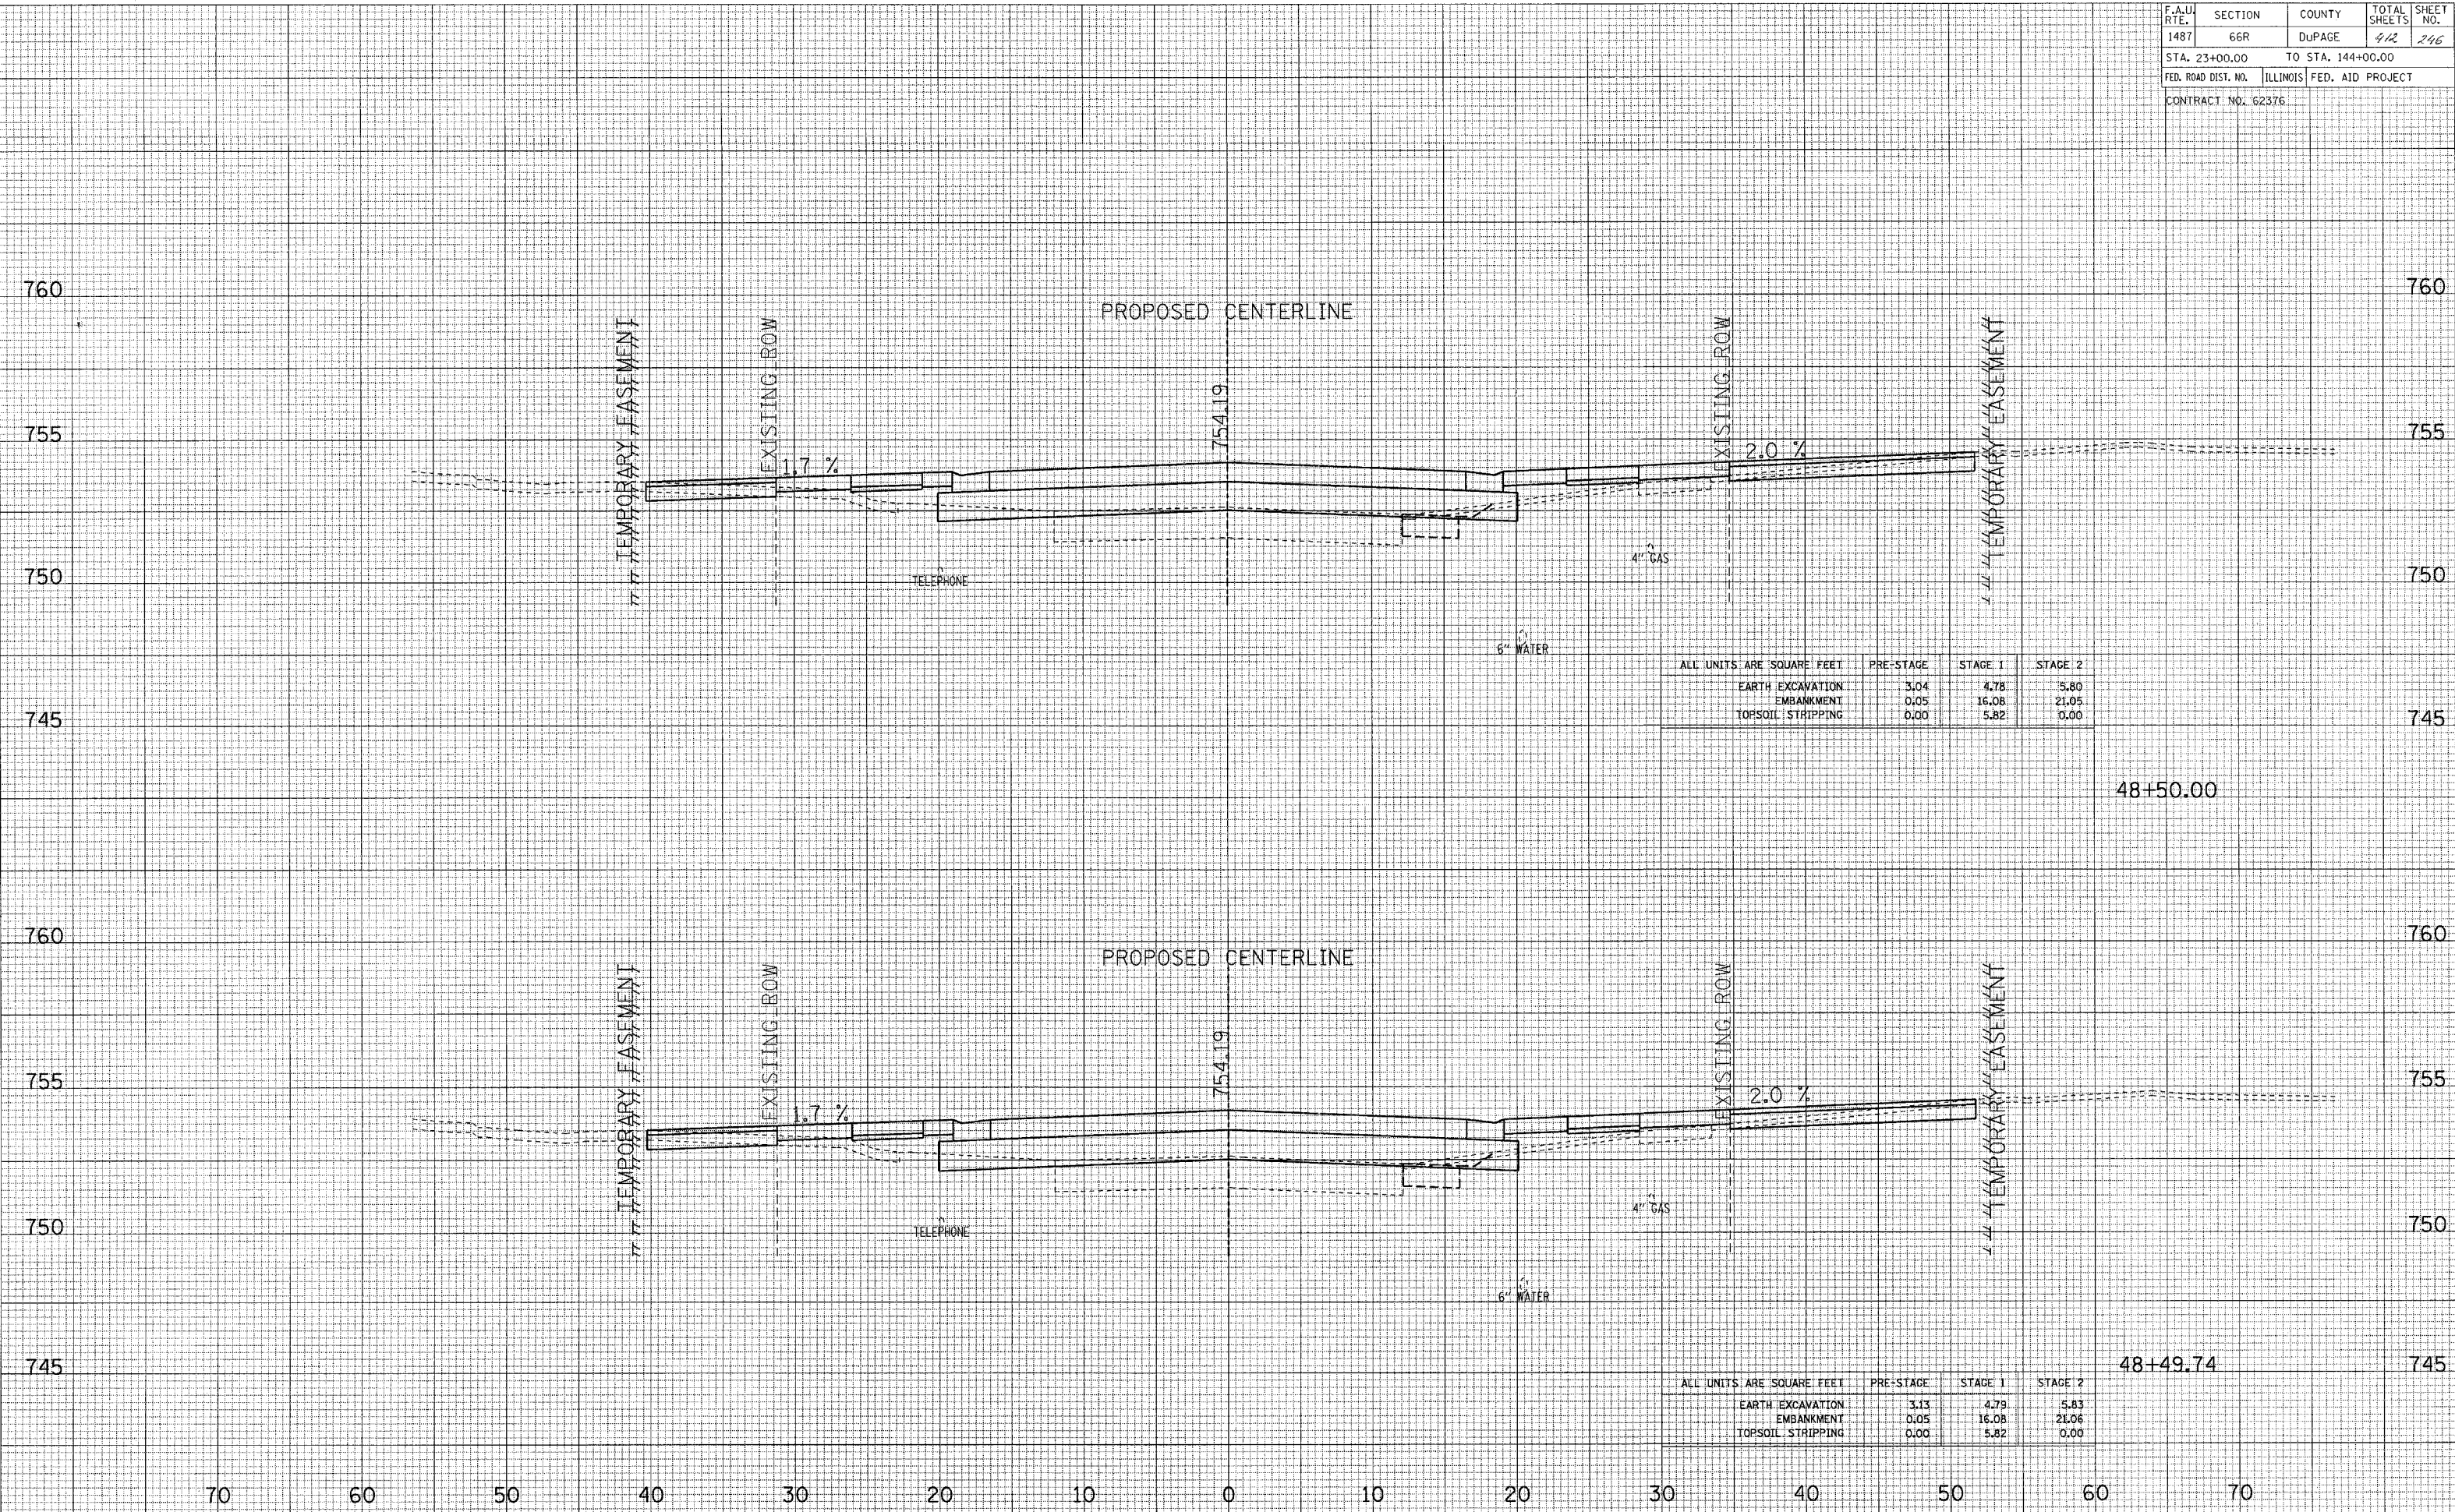

ALL UNITS ARE SQUARE FEET

	PRE-STAGE	STAGE 1	STAGE 2
EARTH EXCAVATION	3.04	4.78	5.80
EMBANKMENT	0.05	16.08	21.05
TOPSOIL STRIPPING	0.00	5.82	0.00

48+50.00

ALL UNITS ARE SQUARE FEET

	PRE-STAGE	STAGE 1	STAGE 2
EARTH EXCAVATION	3.13	4.79	5.83
EMBANKMENT	0.05	16.08	21.06
TOPSOIL STRIPPING	0.00	5.82	0.00

48+49.74

MAPLE AVENUE CROSS SECTIONS