


SURVEYED
 SURVEY
 NOTE BOOK
 TEMPLATE
 AREAS
 AREAS CHECKED
 NO.

SURVEYED
 SURVEY
 NOTE BOOK
 TEMPLATE
 AREAS
 AREAS CHECKED
 NO.

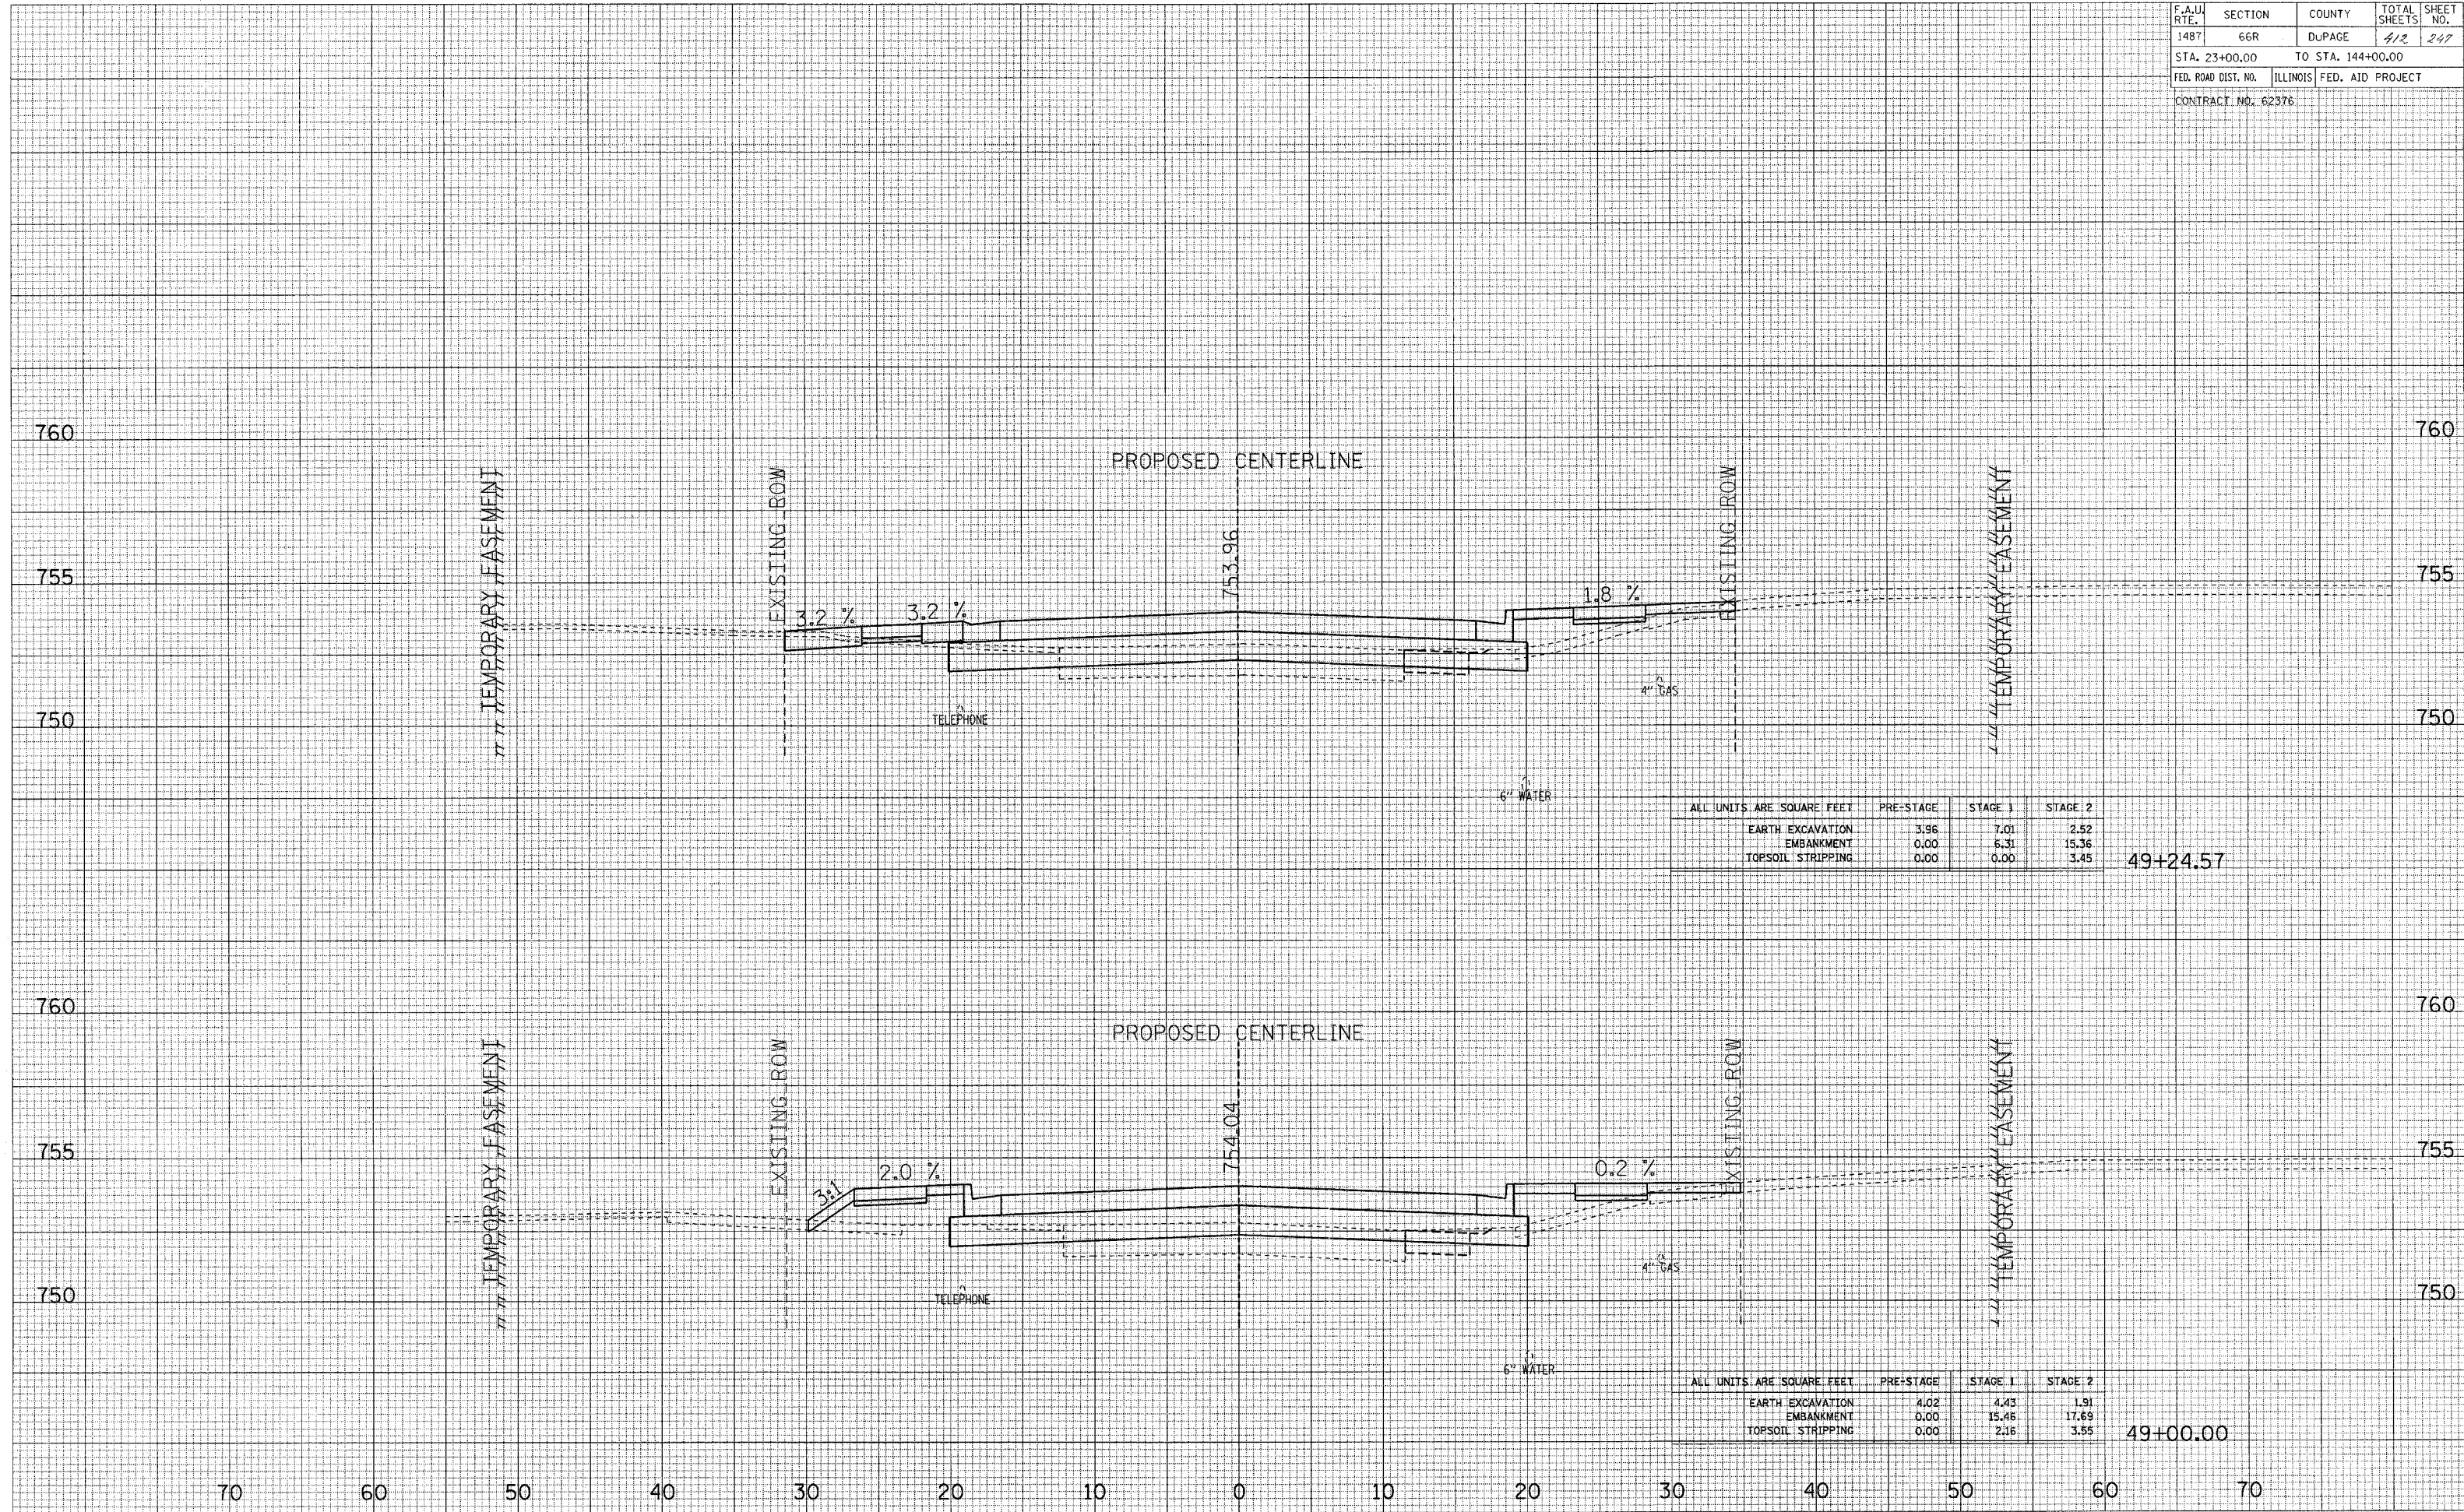

ALL UNITS ARE SQUARE FEET	PRE-STAGE	STAGE 1	STAGE 2
EARTH EXCAVATION	3.96	7.01	2.52
EMBANKMENT	0.00	6.31	15.36
TOPSOIL STRIPPING	0.00	0.00	3.45

49+24.57

ALL UNITS ARE SQUARE FEET	PRE-STAGE	STAGE 1	STAGE 2
EARTH EXCAVATION	4.02	4.43	1.91
EMBANKMENT	0.00	15.46	17.69
TOPSOIL STRIPPING	0.00	2.16	3.55

49+00.00

MAPLE AVENUE CROSS SECTIONS