


F.A.U. RTE.	SECTION	COUNTY	TOTAL SHEETS	SHEET NO.
1487	66R	DUPAGE	412	249
STA. 23+00.00		TO STA. 144+00.00		
FED. ROAD DIST. NO.	ILLINOIS	FED. AID PROJECT		
CONTRACT NO. 62376				

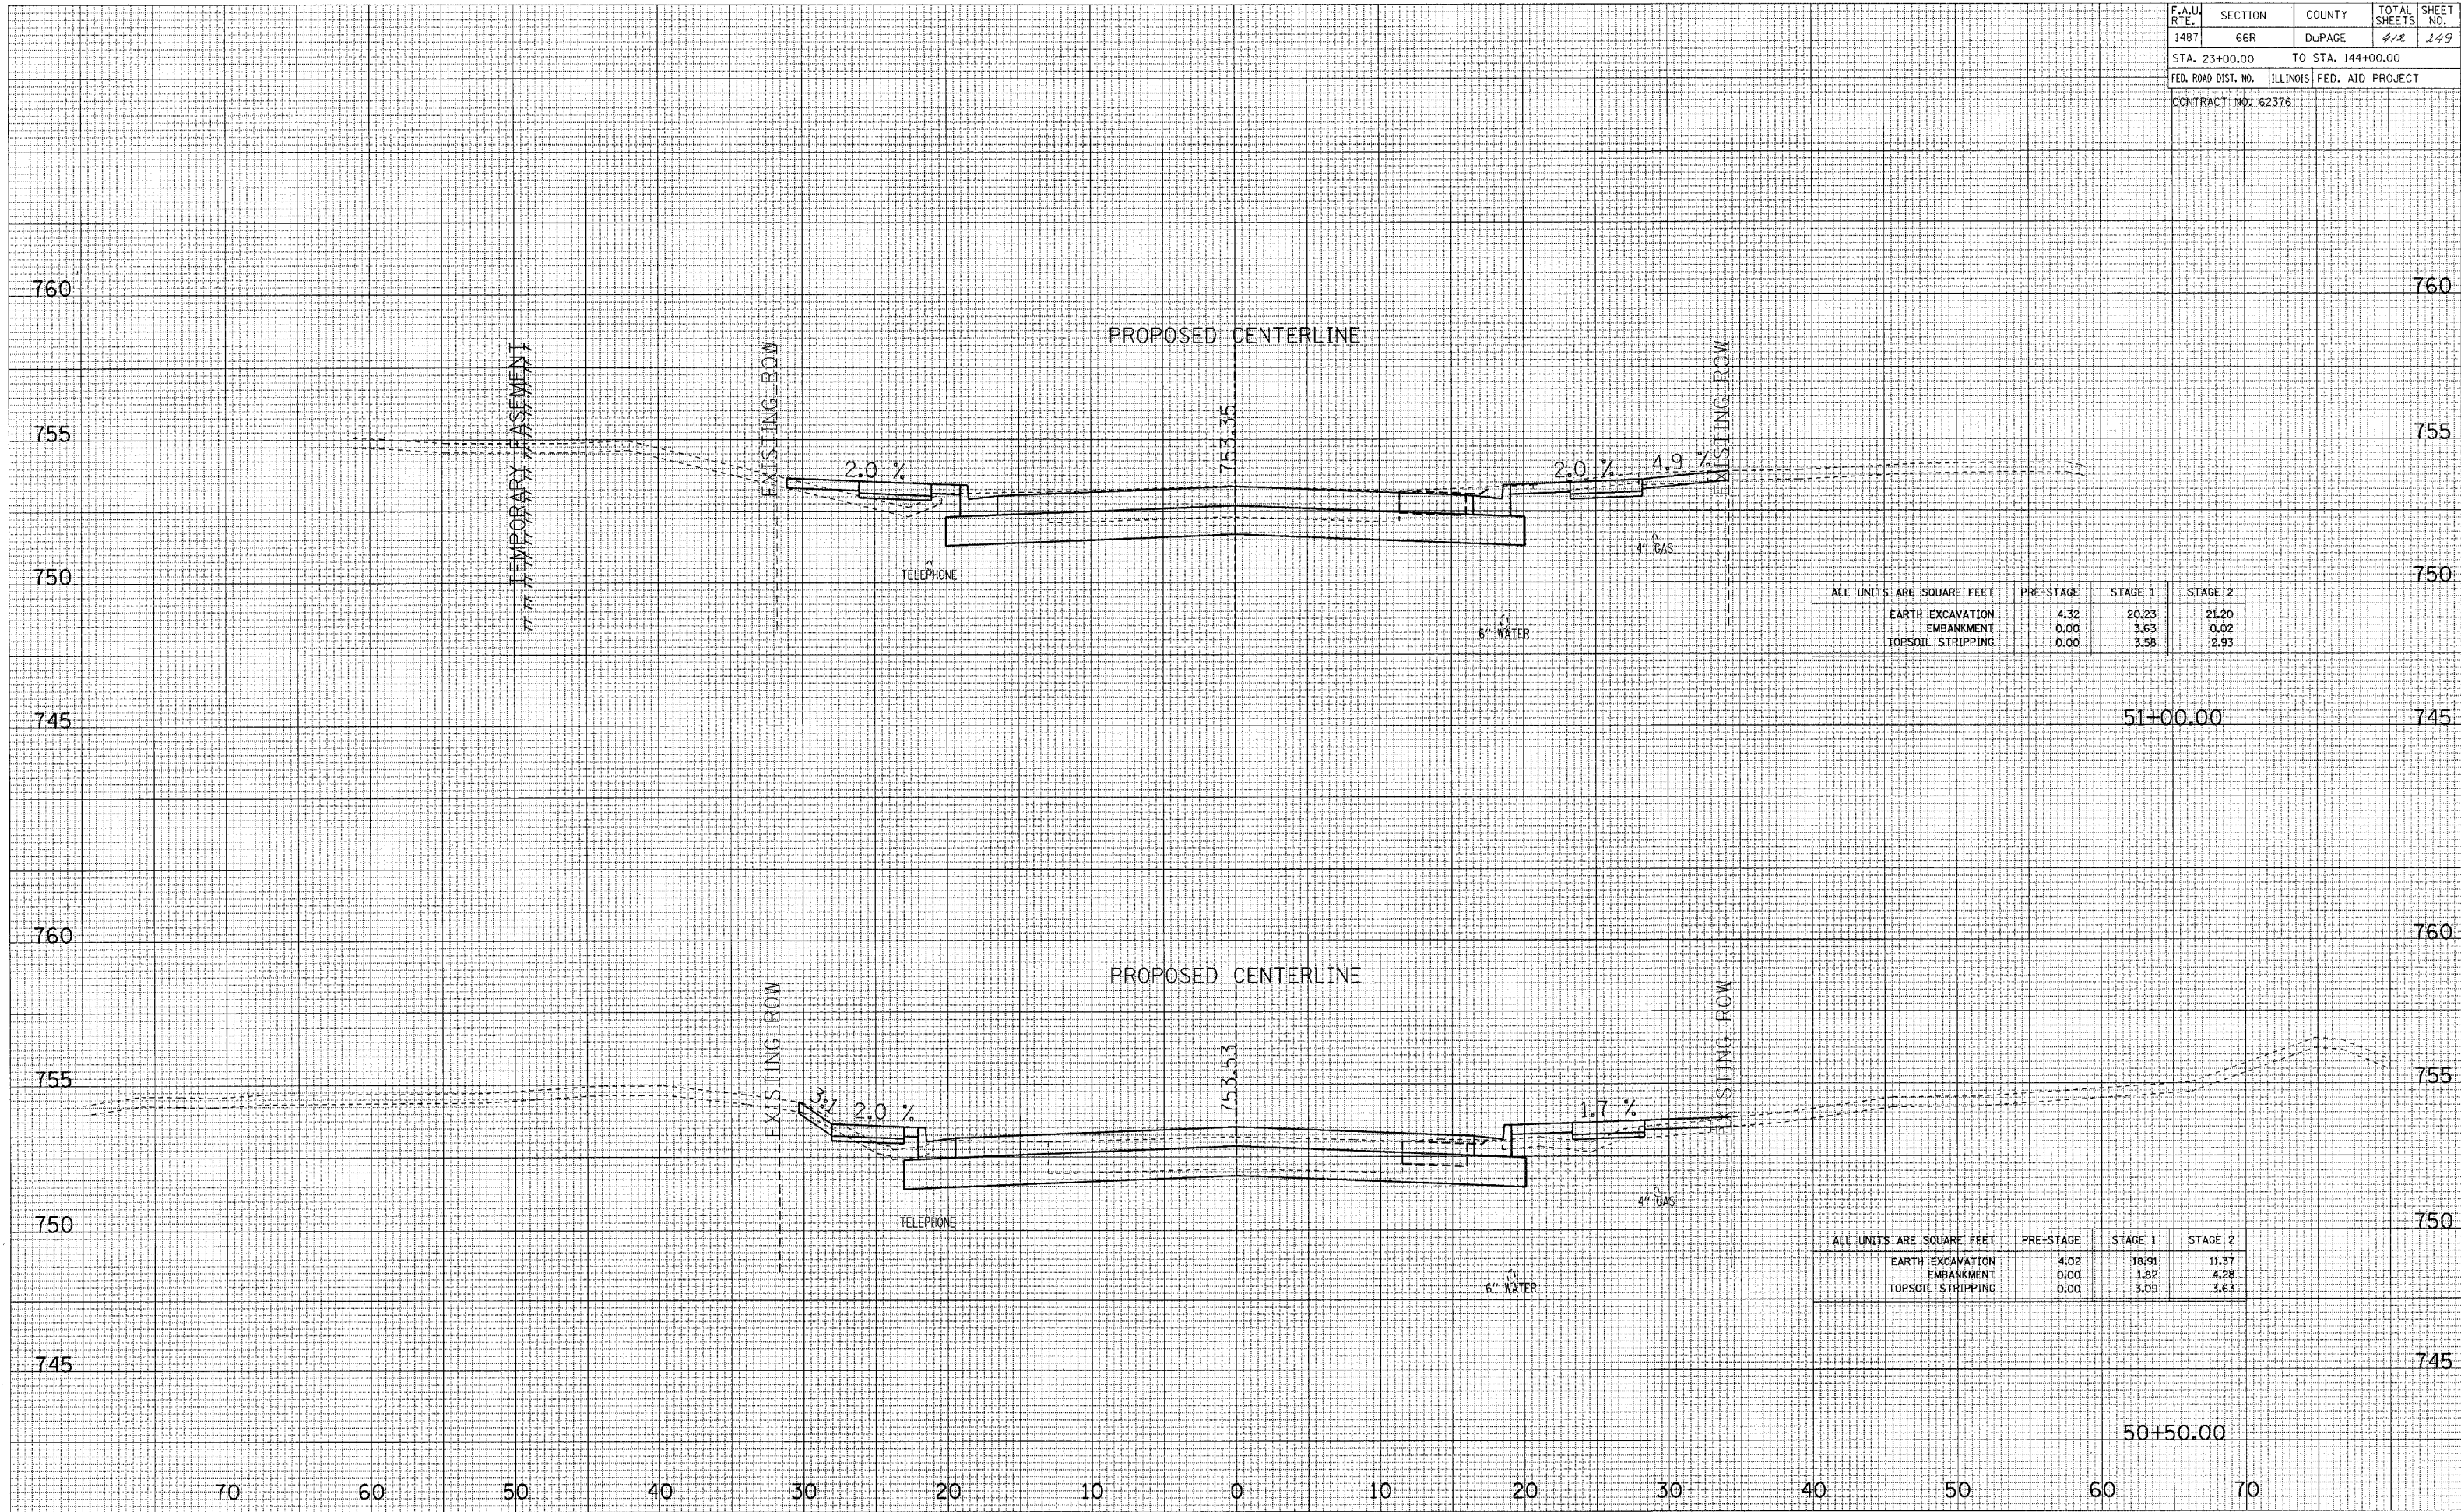

ALL UNITS ARE SQUARE FEET	PRE-STAGE	STAGE 1	STAGE 2
EARTH EXCAVATION	4.32	20.23	21.20
EMBANKMENT	0.00	3.63	0.02
TOPSOIL STRIPPING	0.00	3.58	2.93

51+00.00

ALL UNITS ARE SQUARE FEET	PRE-STAGE	STAGE 1	STAGE 2
EARTH EXCAVATION	4.02	18.91	11.37
EMBANKMENT	0.00	1.82	4.28
TOPSOIL STRIPPING	0.00	3.09	3.63

50+50.00

MAPLE AVENUE CROSS SECTIONS