


F.A.U. RTE.	SECTION	COUNTY	TOTAL SHEETS	SHEET NO.
1487	66R	DUPAGE	42	257
STA. 23+00.00		TO STA. 144+00.00		
FED. ROAD DIST. NO.		ILLINOIS FED. AID PROJECT		
CONTRACT NO. 62376				

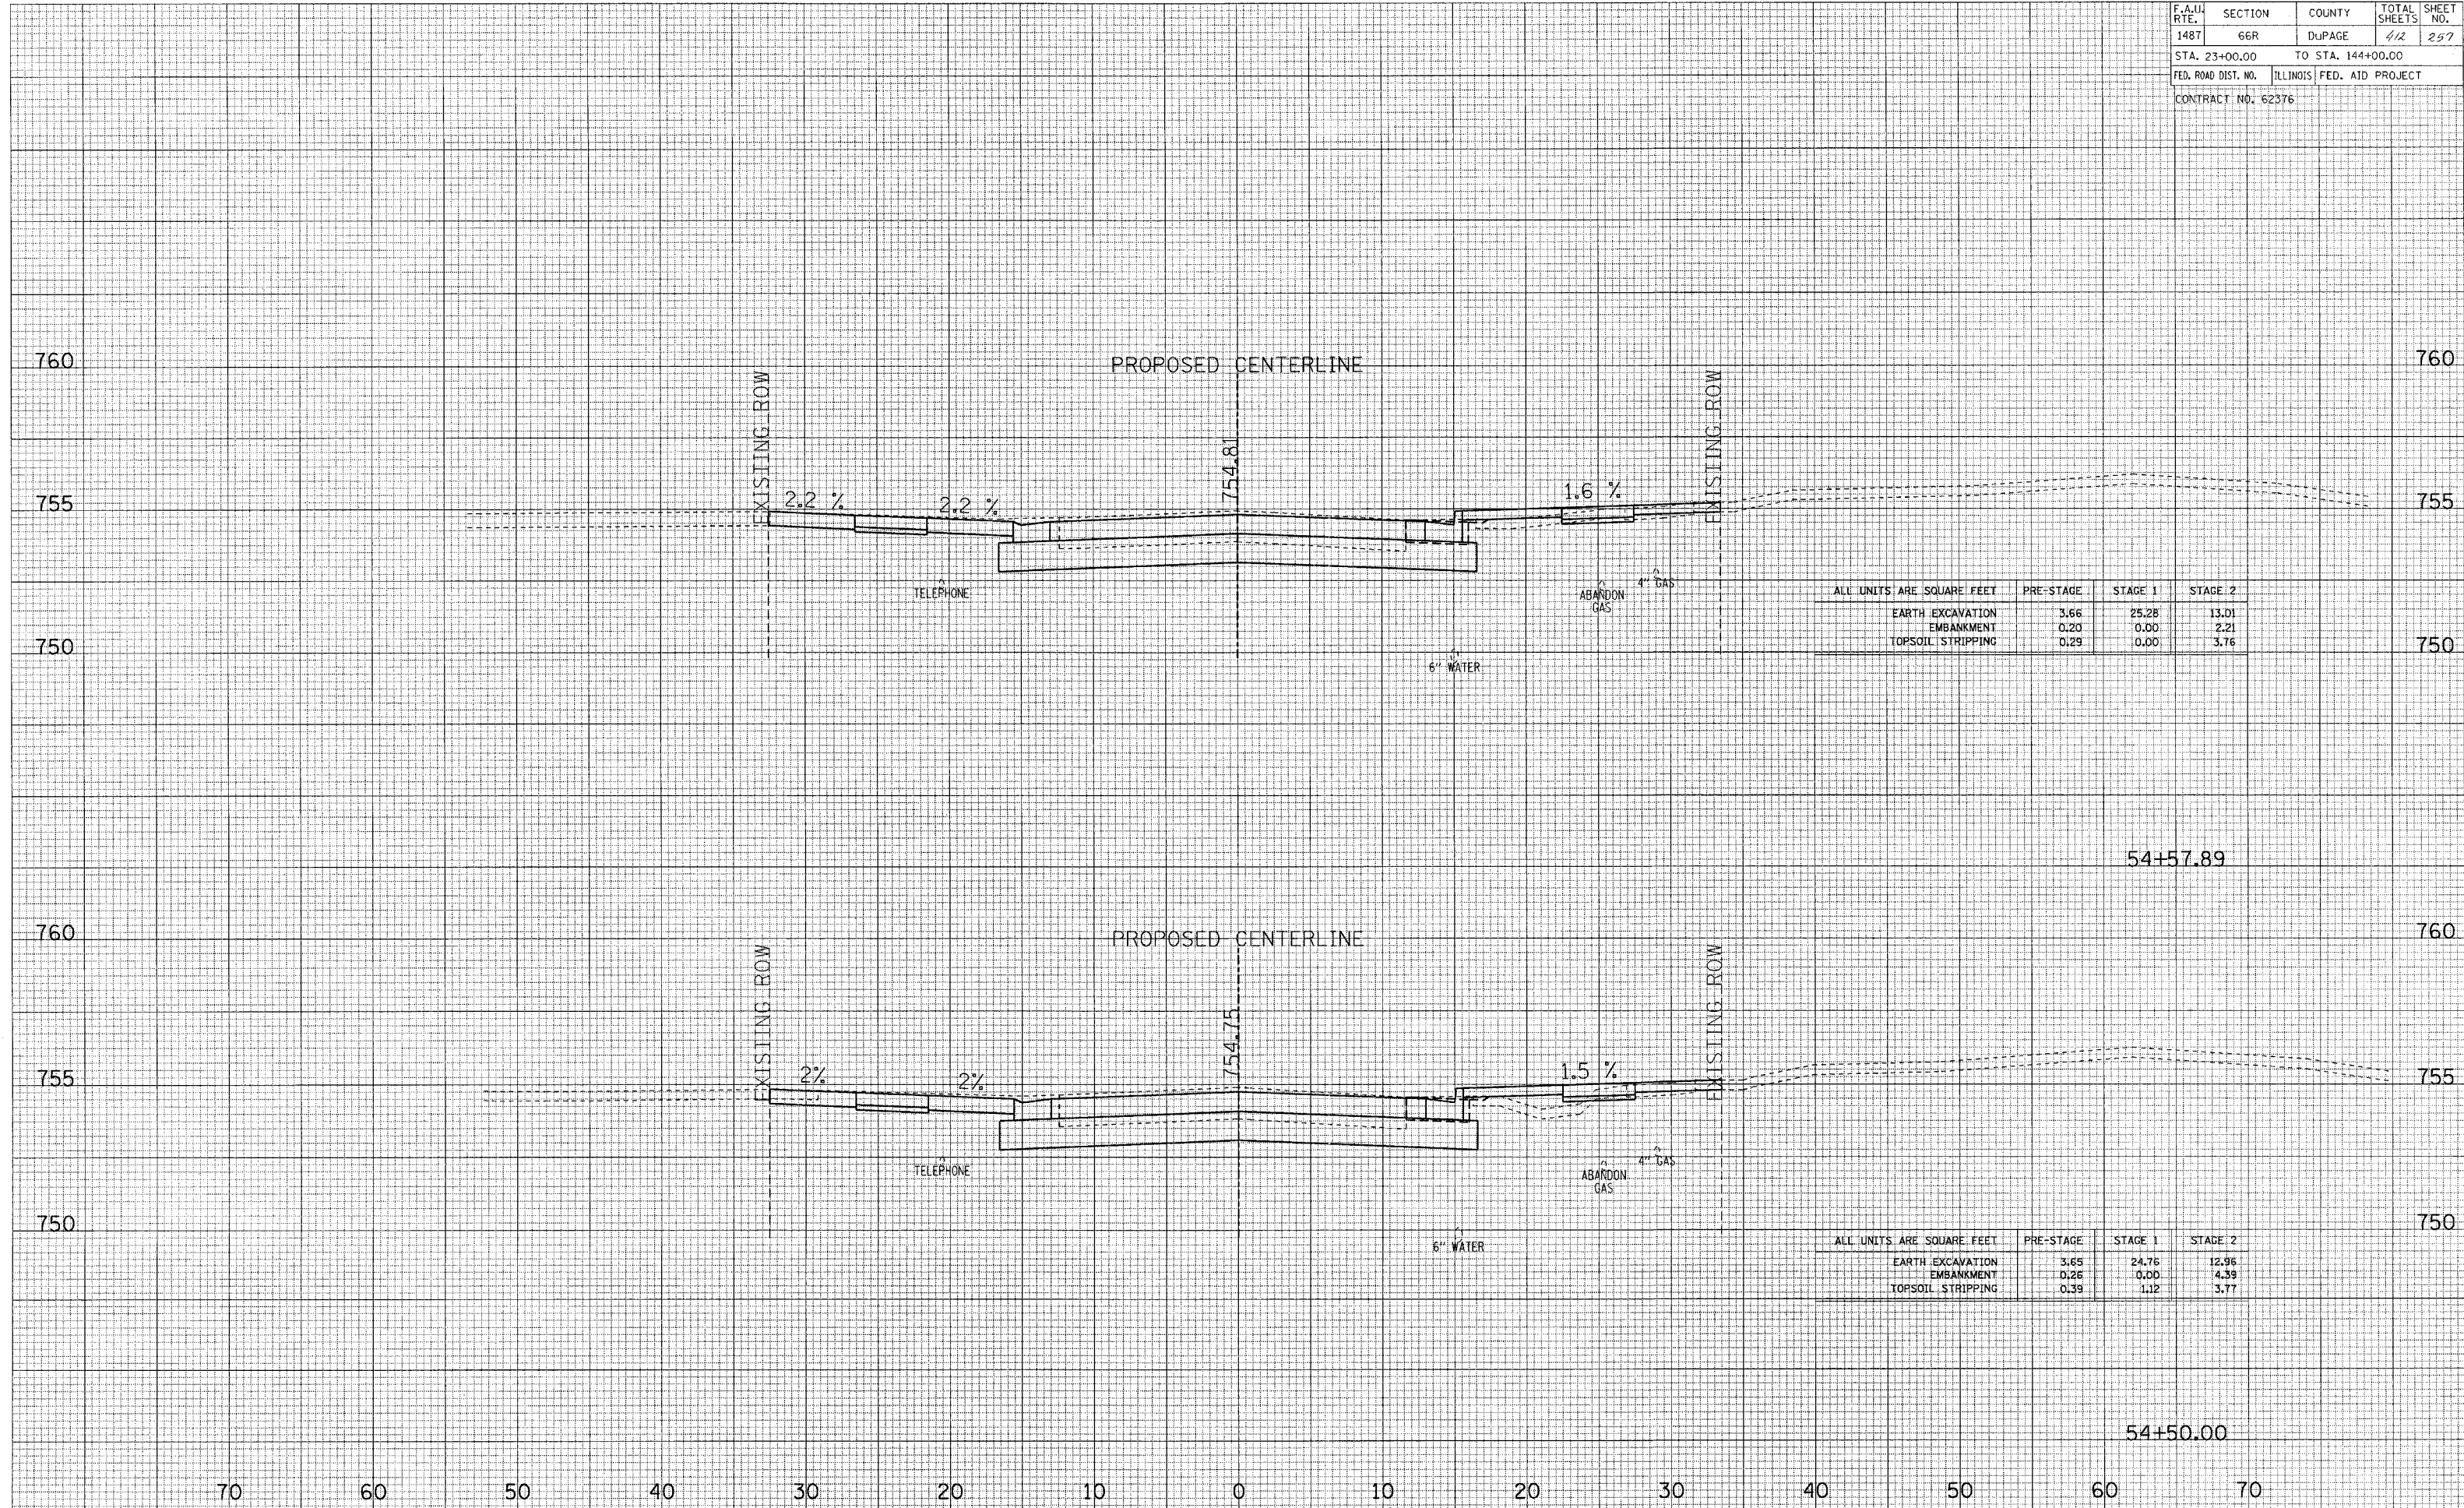

ALL UNITS ARE SQUARE FEET			
	PRE-STAGE	STAGE 1	STAGE 2
EARTH EXCAVATION	3.66	25.28	13.01
EMBANKMENT	0.20	0.00	2.21
TOPSOIL STRIPPING	0.29	0.00	3.76

ALL UNITS ARE SQUARE FEET			
	PRE-STAGE	STAGE 1	STAGE 2
EARTH EXCAVATION	3.65	24.76	12.96
EMBANKMENT	0.26	0.00	4.39
TOPSOIL STRIPPING	0.39	1.12	3.77

MAPLE AVENUE CROSS SECTIONS