


F.A.U. RTE.	SECTION	COUNTY	TOTAL SHEETS	SHEET NO.
1487	66R	DUPAGE	412	266
STA. 23+00.00		TO STA. 144+00.00		
FED. ROAD DIST. NO.		ILLINOIS FED. AID PROJECT		
CONTRACT NO. 62376				

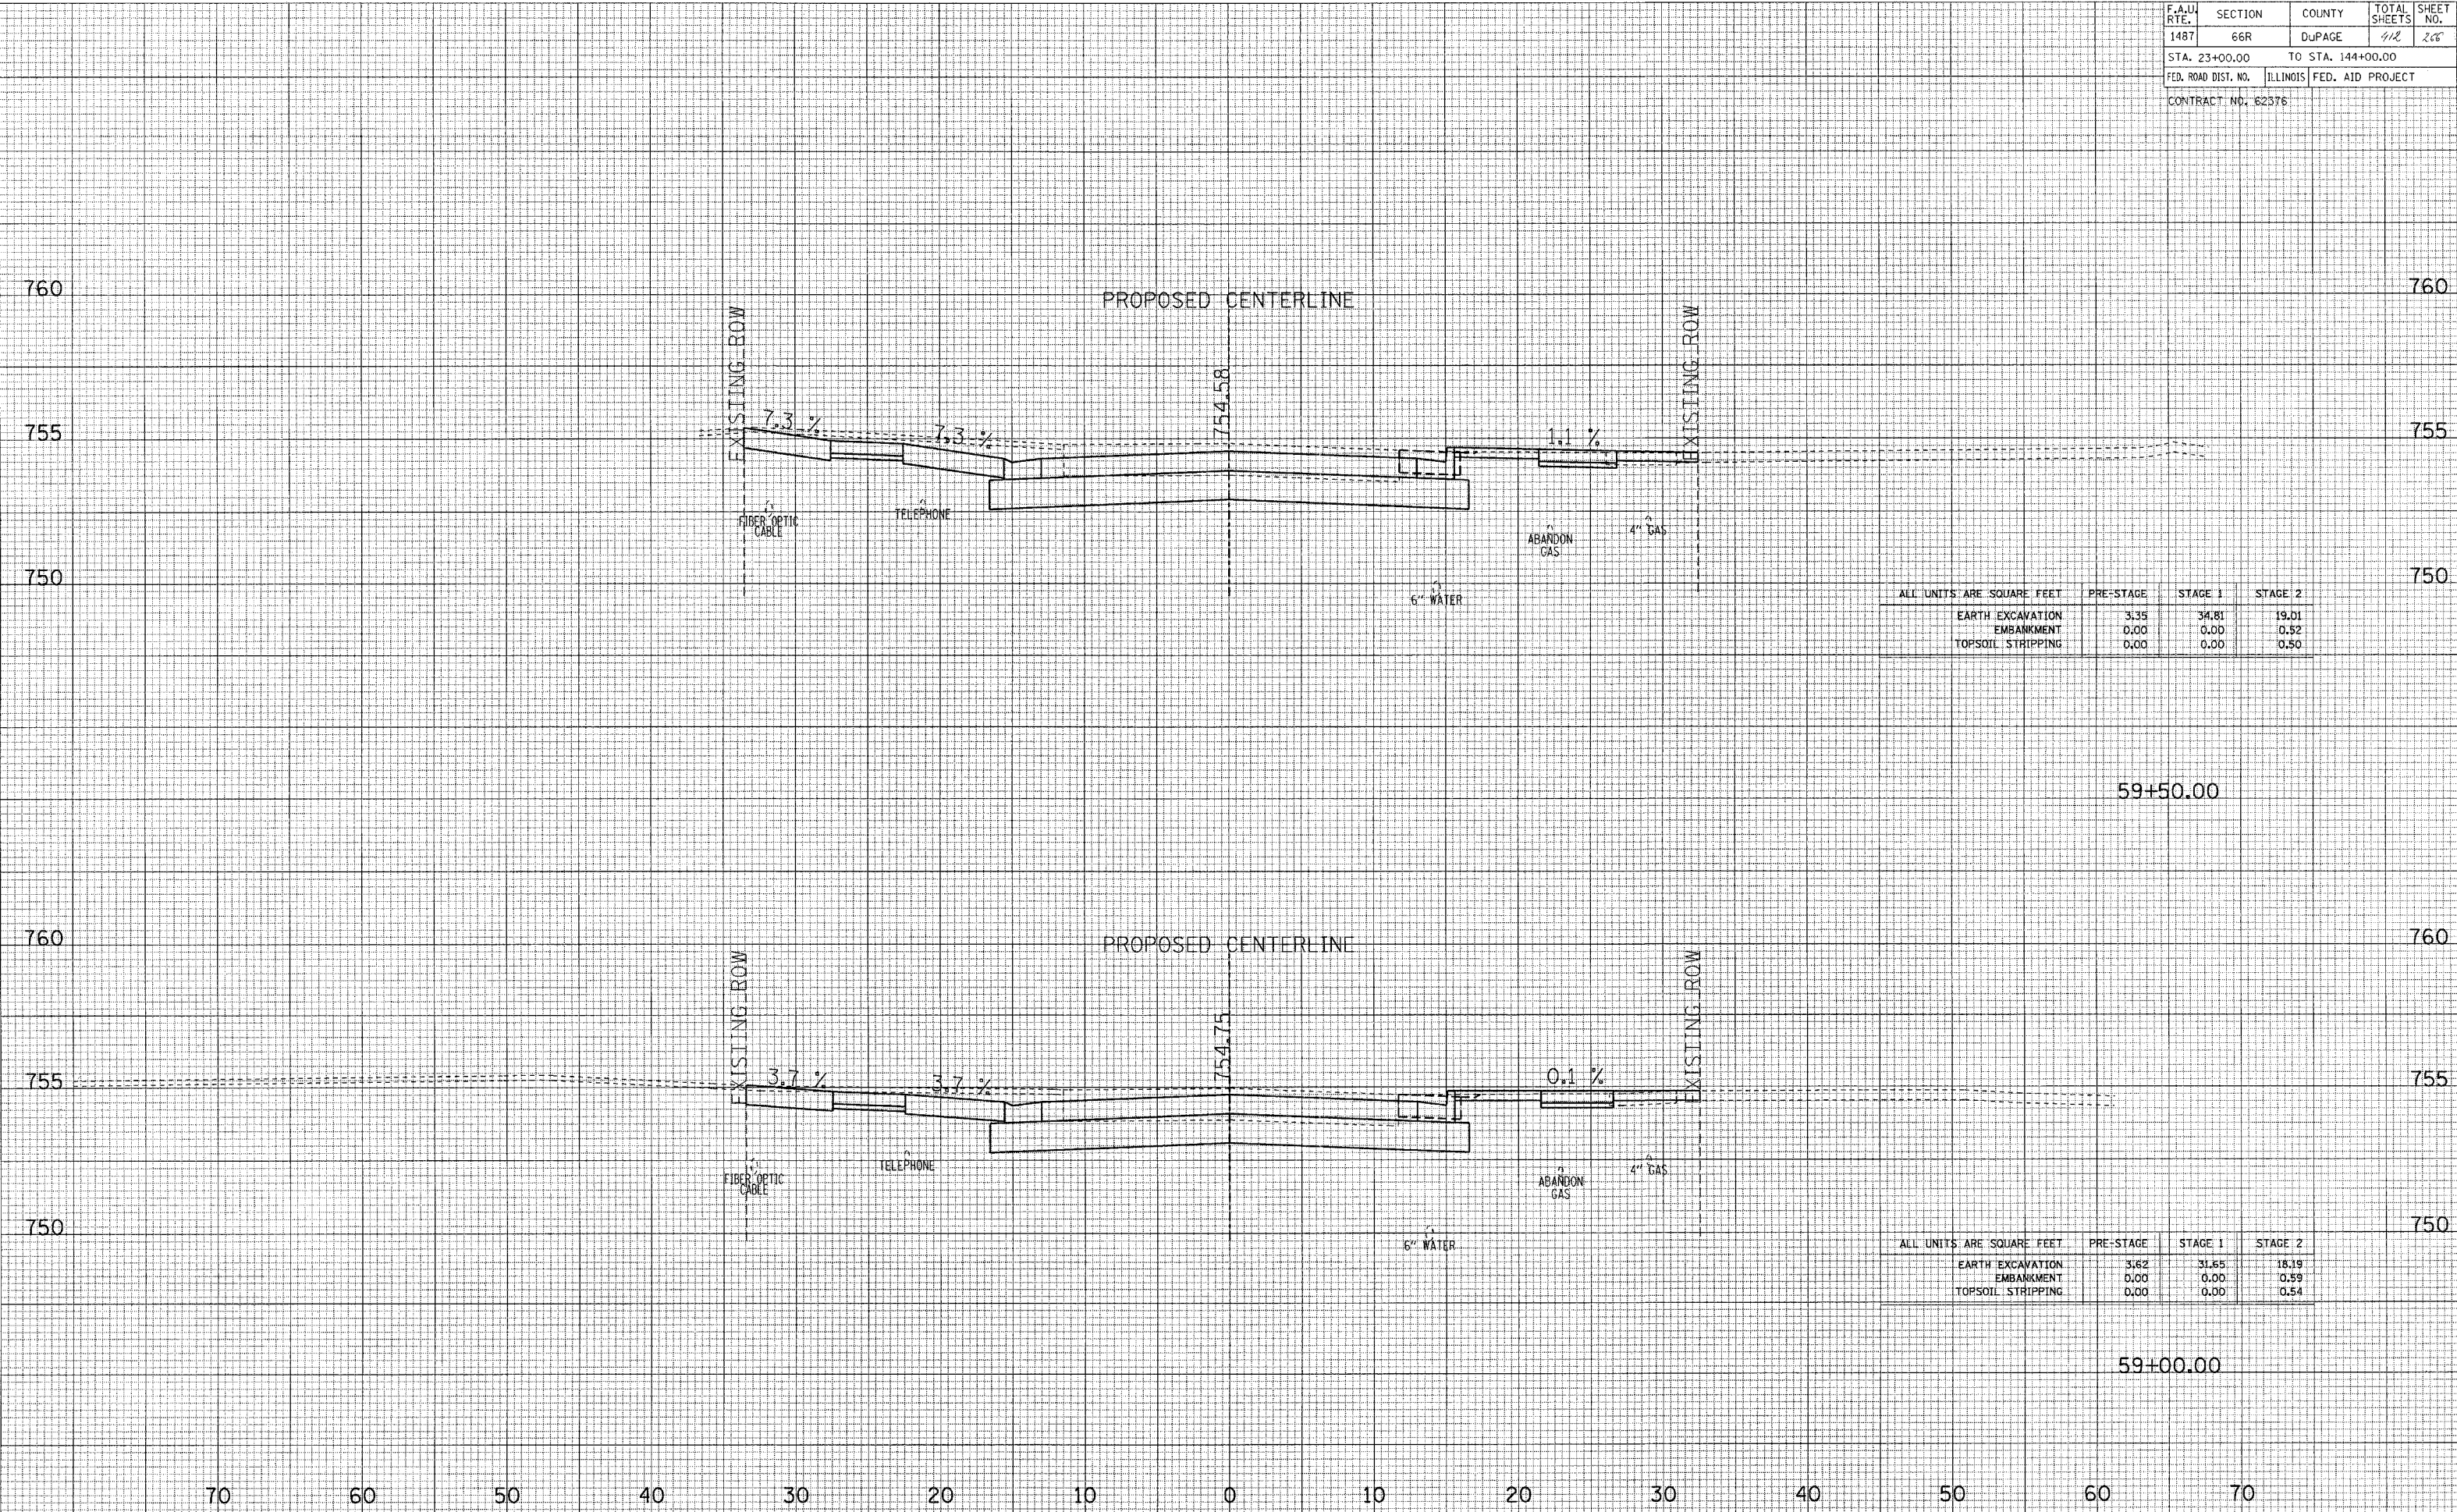

ALL UNITS ARE SQUARE FEET	PRE-STAGE	STAGE 1	STAGE 2
EARTH EXCAVATION	3.35	34.81	19.01
EMBANKMENT	0.00	0.00	0.52
TOPSOIL STRIPPING	0.00	0.00	0.50

ALL UNITS ARE SQUARE FEET	PRE-STAGE	STAGE 1	STAGE 2
EARTH EXCAVATION	3.62	31.65	18.19
EMBANKMENT	0.00	0.00	0.59
TOPSOIL STRIPPING	0.00	0.00	0.54

MAPLE AVENUE CROSS SECTIONS