


SURVEYED \_\_\_\_\_  
 PLOTTED \_\_\_\_\_  
 SURVEY \_\_\_\_\_  
 NOTE BOOK \_\_\_\_\_  
 TEMPLATE \_\_\_\_\_  
 AREAS CHECKED \_\_\_\_\_  
 NO. \_\_\_\_\_

SURVEYED \_\_\_\_\_  
 PLOTTED \_\_\_\_\_  
 SURVEY \_\_\_\_\_  
 NOTE BOOK \_\_\_\_\_  
 TEMPLATE \_\_\_\_\_  
 AREAS CHECKED \_\_\_\_\_  
 NO. \_\_\_\_\_

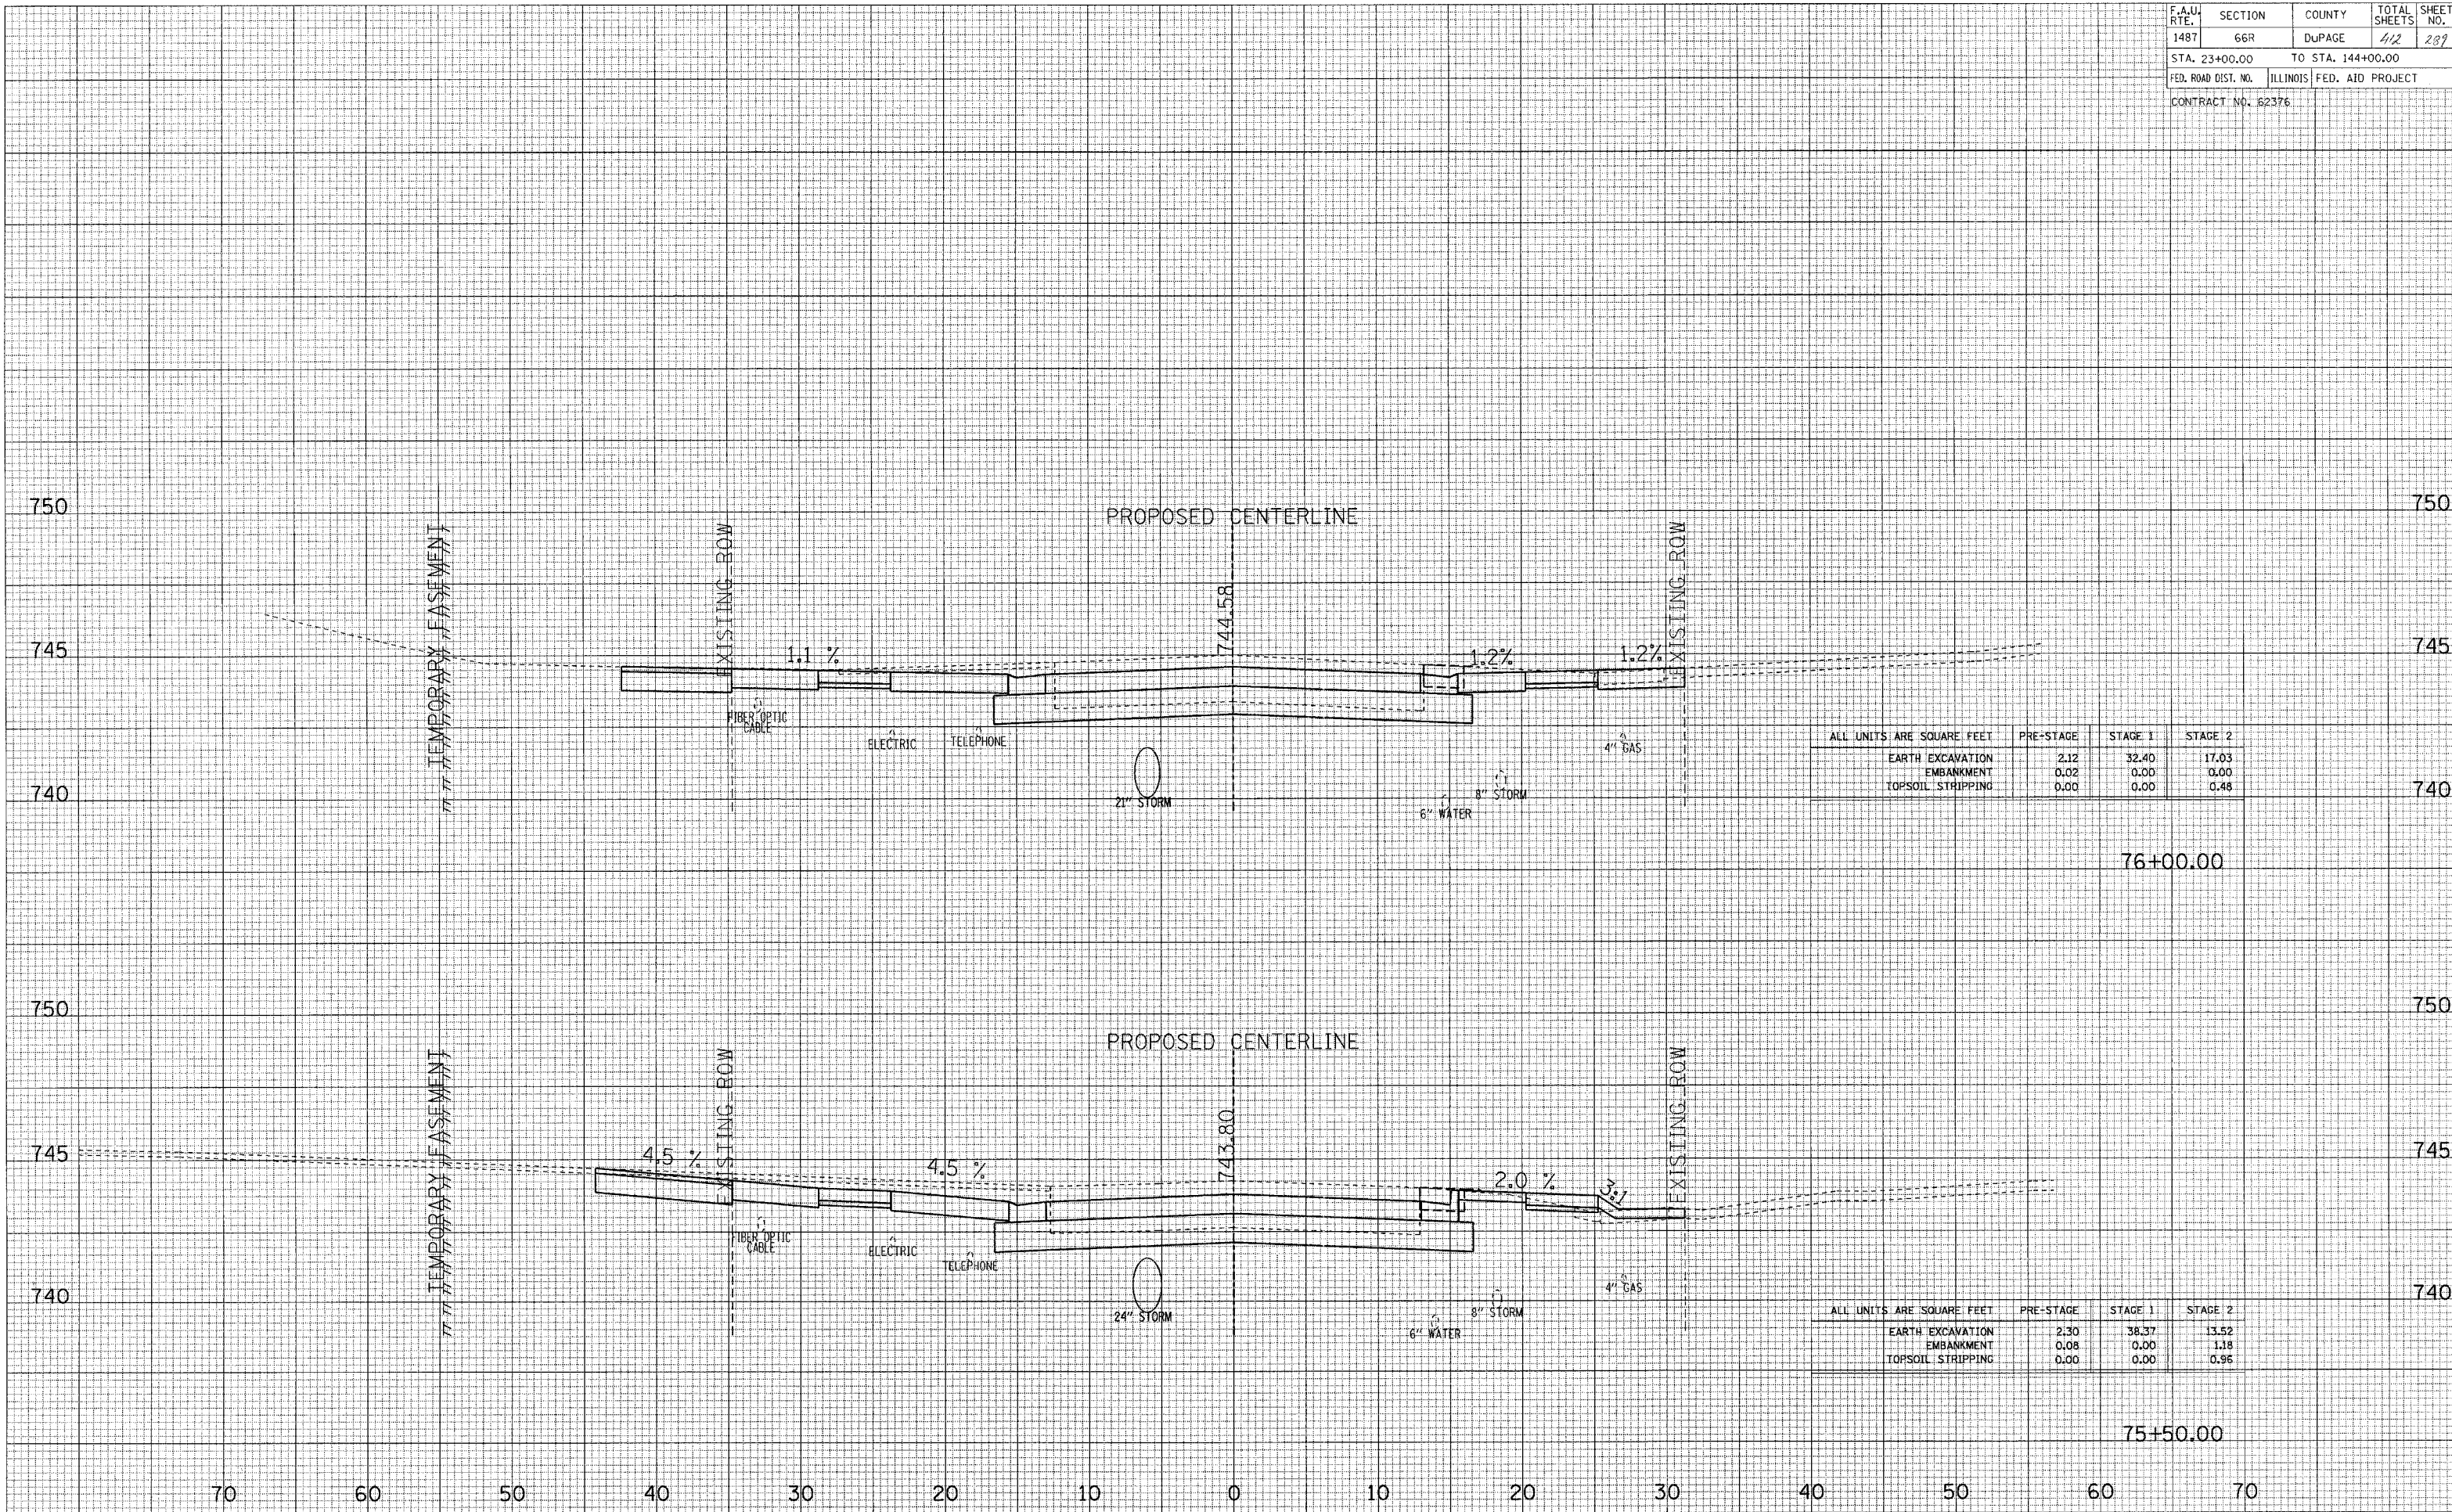

ALL UNITS ARE SQUARE FEET	PRE-STAGE	STAGE 1	STAGE 2
EARTH EXCAVATION	2.12	32.40	17.03
EMBANKMENT	0.02	0.00	0.00
TOPSOIL STRIPPING	0.00	0.00	0.48

ALL UNITS ARE SQUARE FEET	PRE-STAGE	STAGE 1	STAGE 2
EARTH EXCAVATION	2.30	38.37	13.52
EMBANKMENT	0.08	0.00	1.18
TOPSOIL STRIPPING	0.00	0.00	0.96

MAPLE AVENUE CROSS SECTIONS