


F.A.U. RTE.	SECTION	COUNTY	TOTAL SHEETS	SHEET NO.
1487	66R	DuPAGE	4/2	272
STA. 23+00.00		TO STA. 144+00.00		
FED. ROAD DIST. NO.	ILLINOIS	FED. AID PROJECT		
CONTRACT NO. 62376				

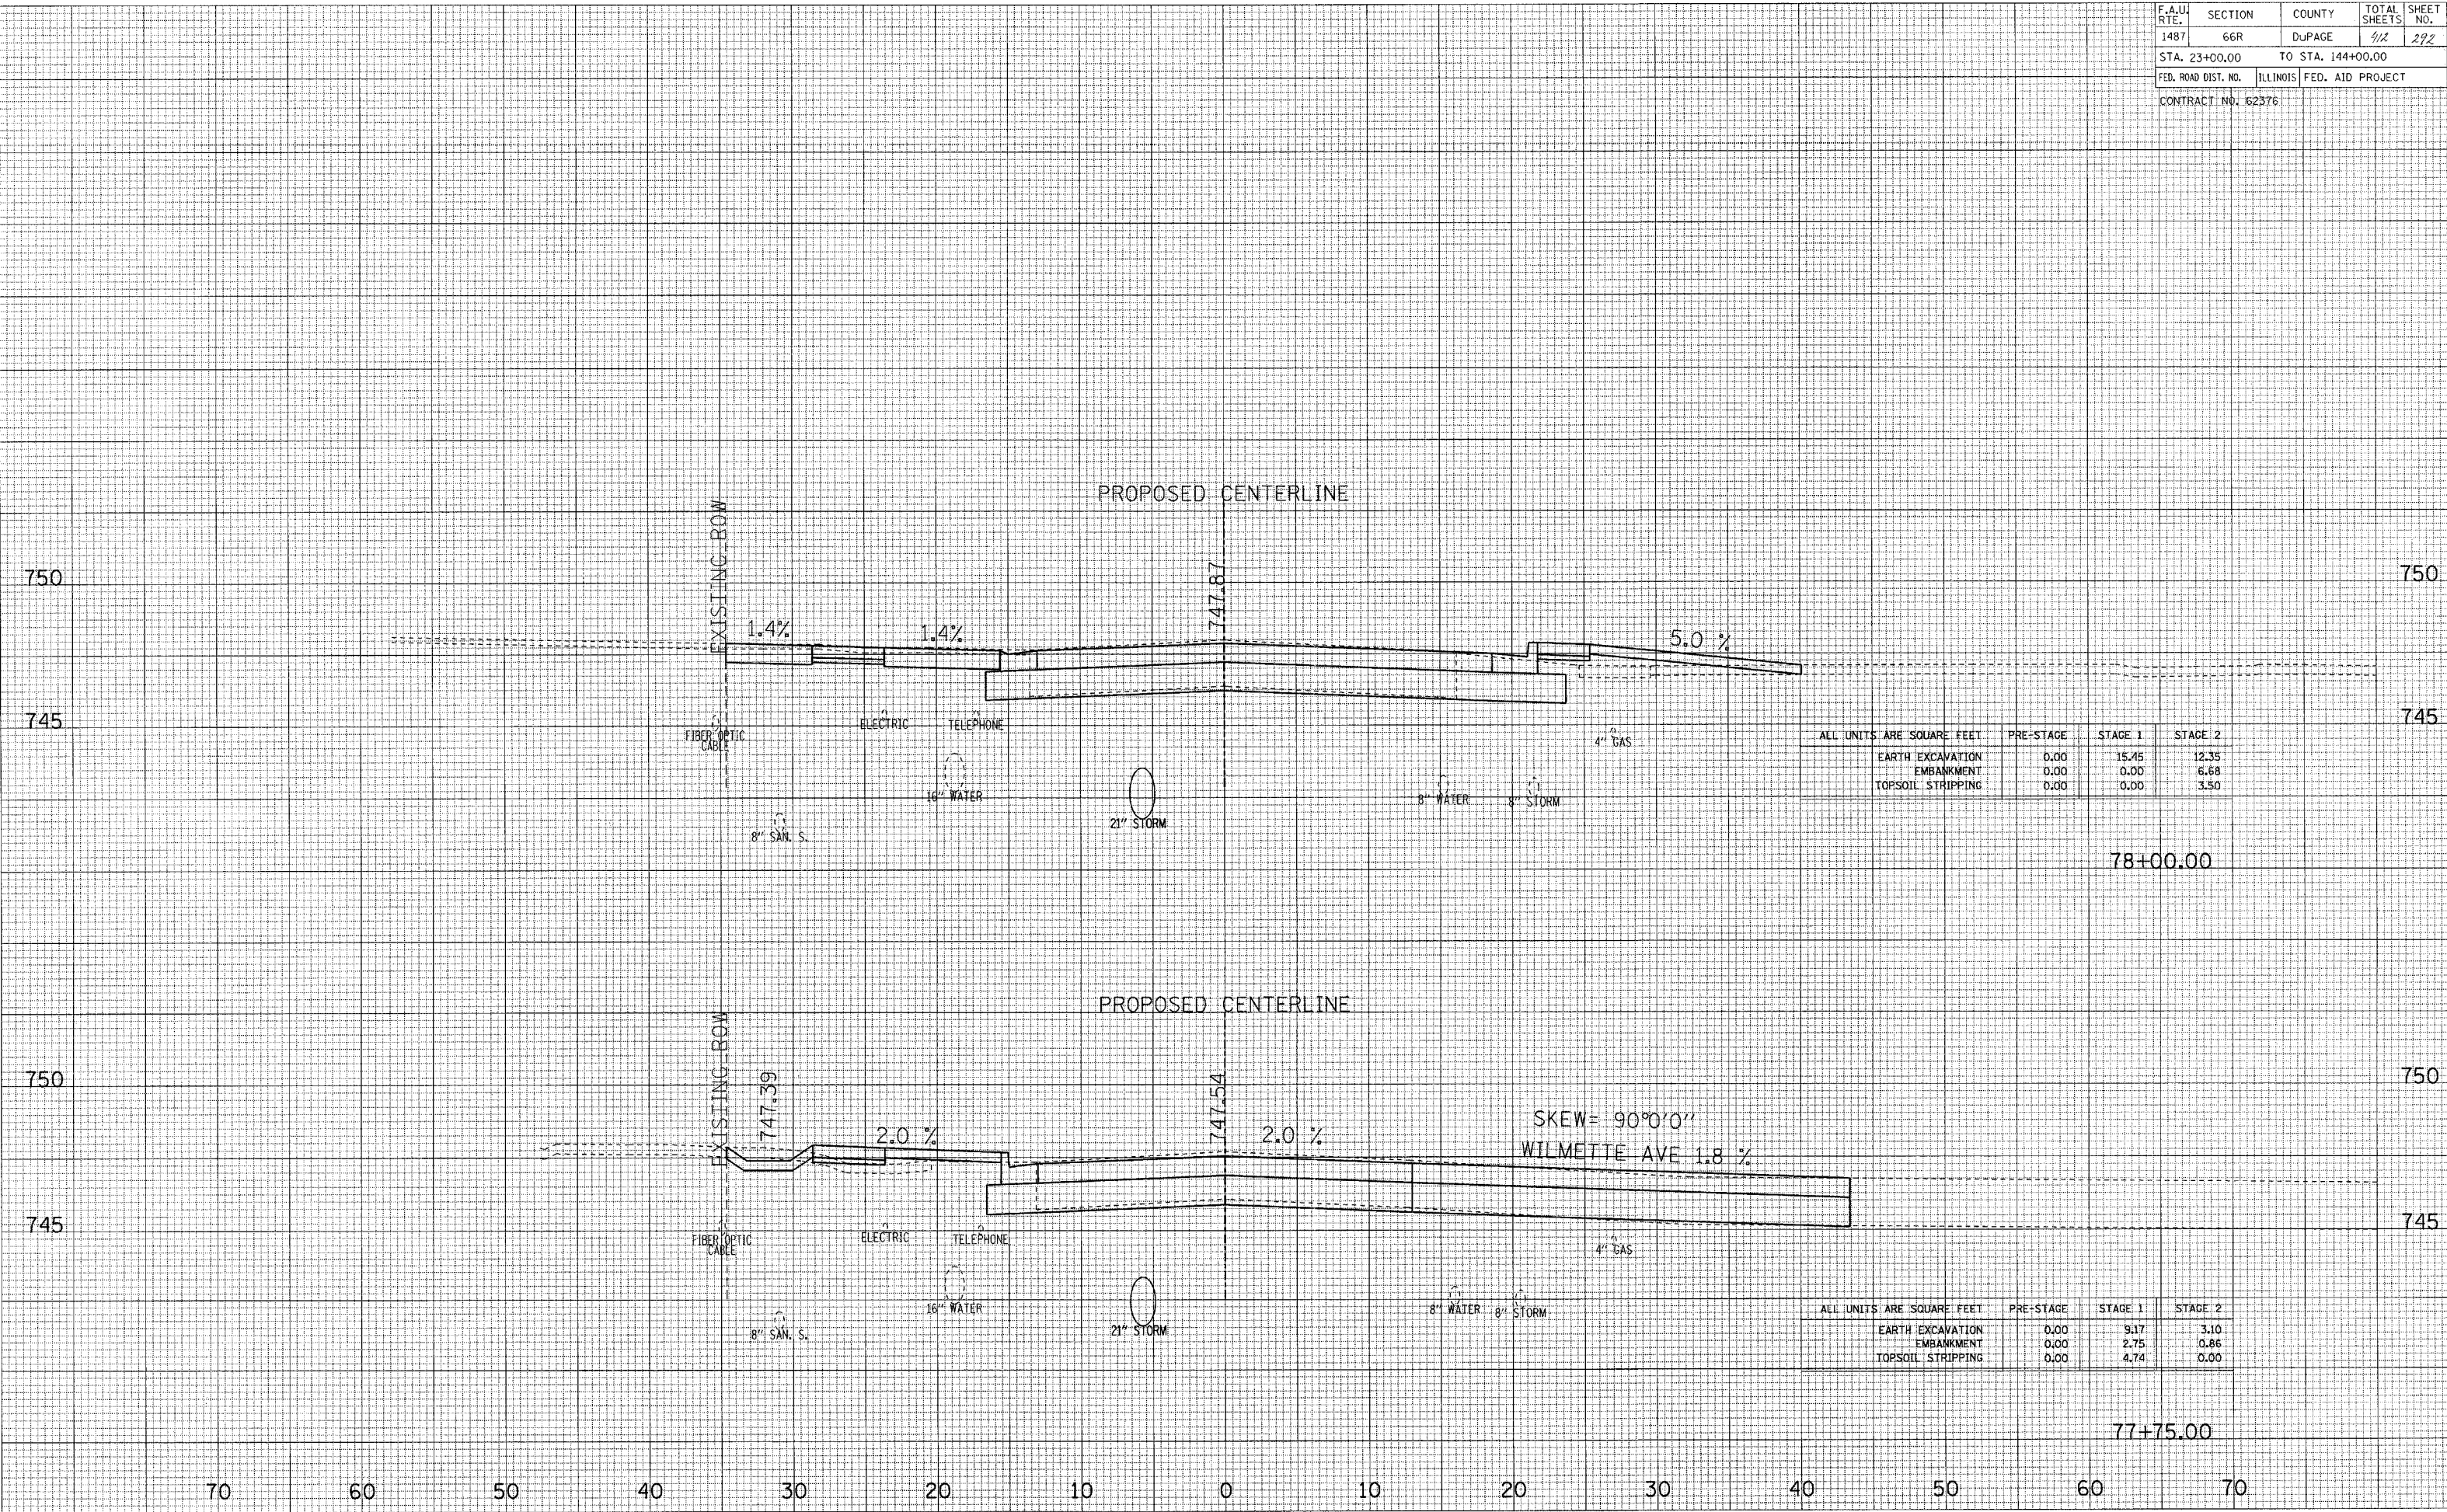

ALL UNITS ARE SQUARE FEET	PRE-STAGE	STAGE 1	STAGE 2
EARTH EXCAVATION	0.00	15.45	12.35
EMBANKMENT	0.00	0.00	6.68
TOPSOIL STRIPPING	0.00	0.00	3.50

ALL UNITS ARE SQUARE FEET	PRE-STAGE	STAGE 1	STAGE 2
EARTH EXCAVATION	0.00	9.17	3.10
EMBANKMENT	0.00	2.75	0.86
TOPSOIL STRIPPING	0.00	4.74	0.00

MAPLE AVENUE CROSS SECTIONS