


F.A.U. RTE.	SECTION	COUNTY	TOTAL SHEETS	SHEET NO.
1487	66R	DUPAGE	112	279
STA. 23+00.00		TO STA. 144+00.00		
FED. ROAD DIST. NO.	ILLINOIS	FED. AID PROJECT		
CONTRACT NO. 62376				

DATE	BY
SURVEYED	
PLOTTED	
CORRECTED	
NOTE BOOK	
AREAS CHECKED	
NO.	

DATE	BY
SURVEYED	
PLOTTED	
CORRECTED	
NOTE BOOK	
AREAS CHECKED	
NO.	

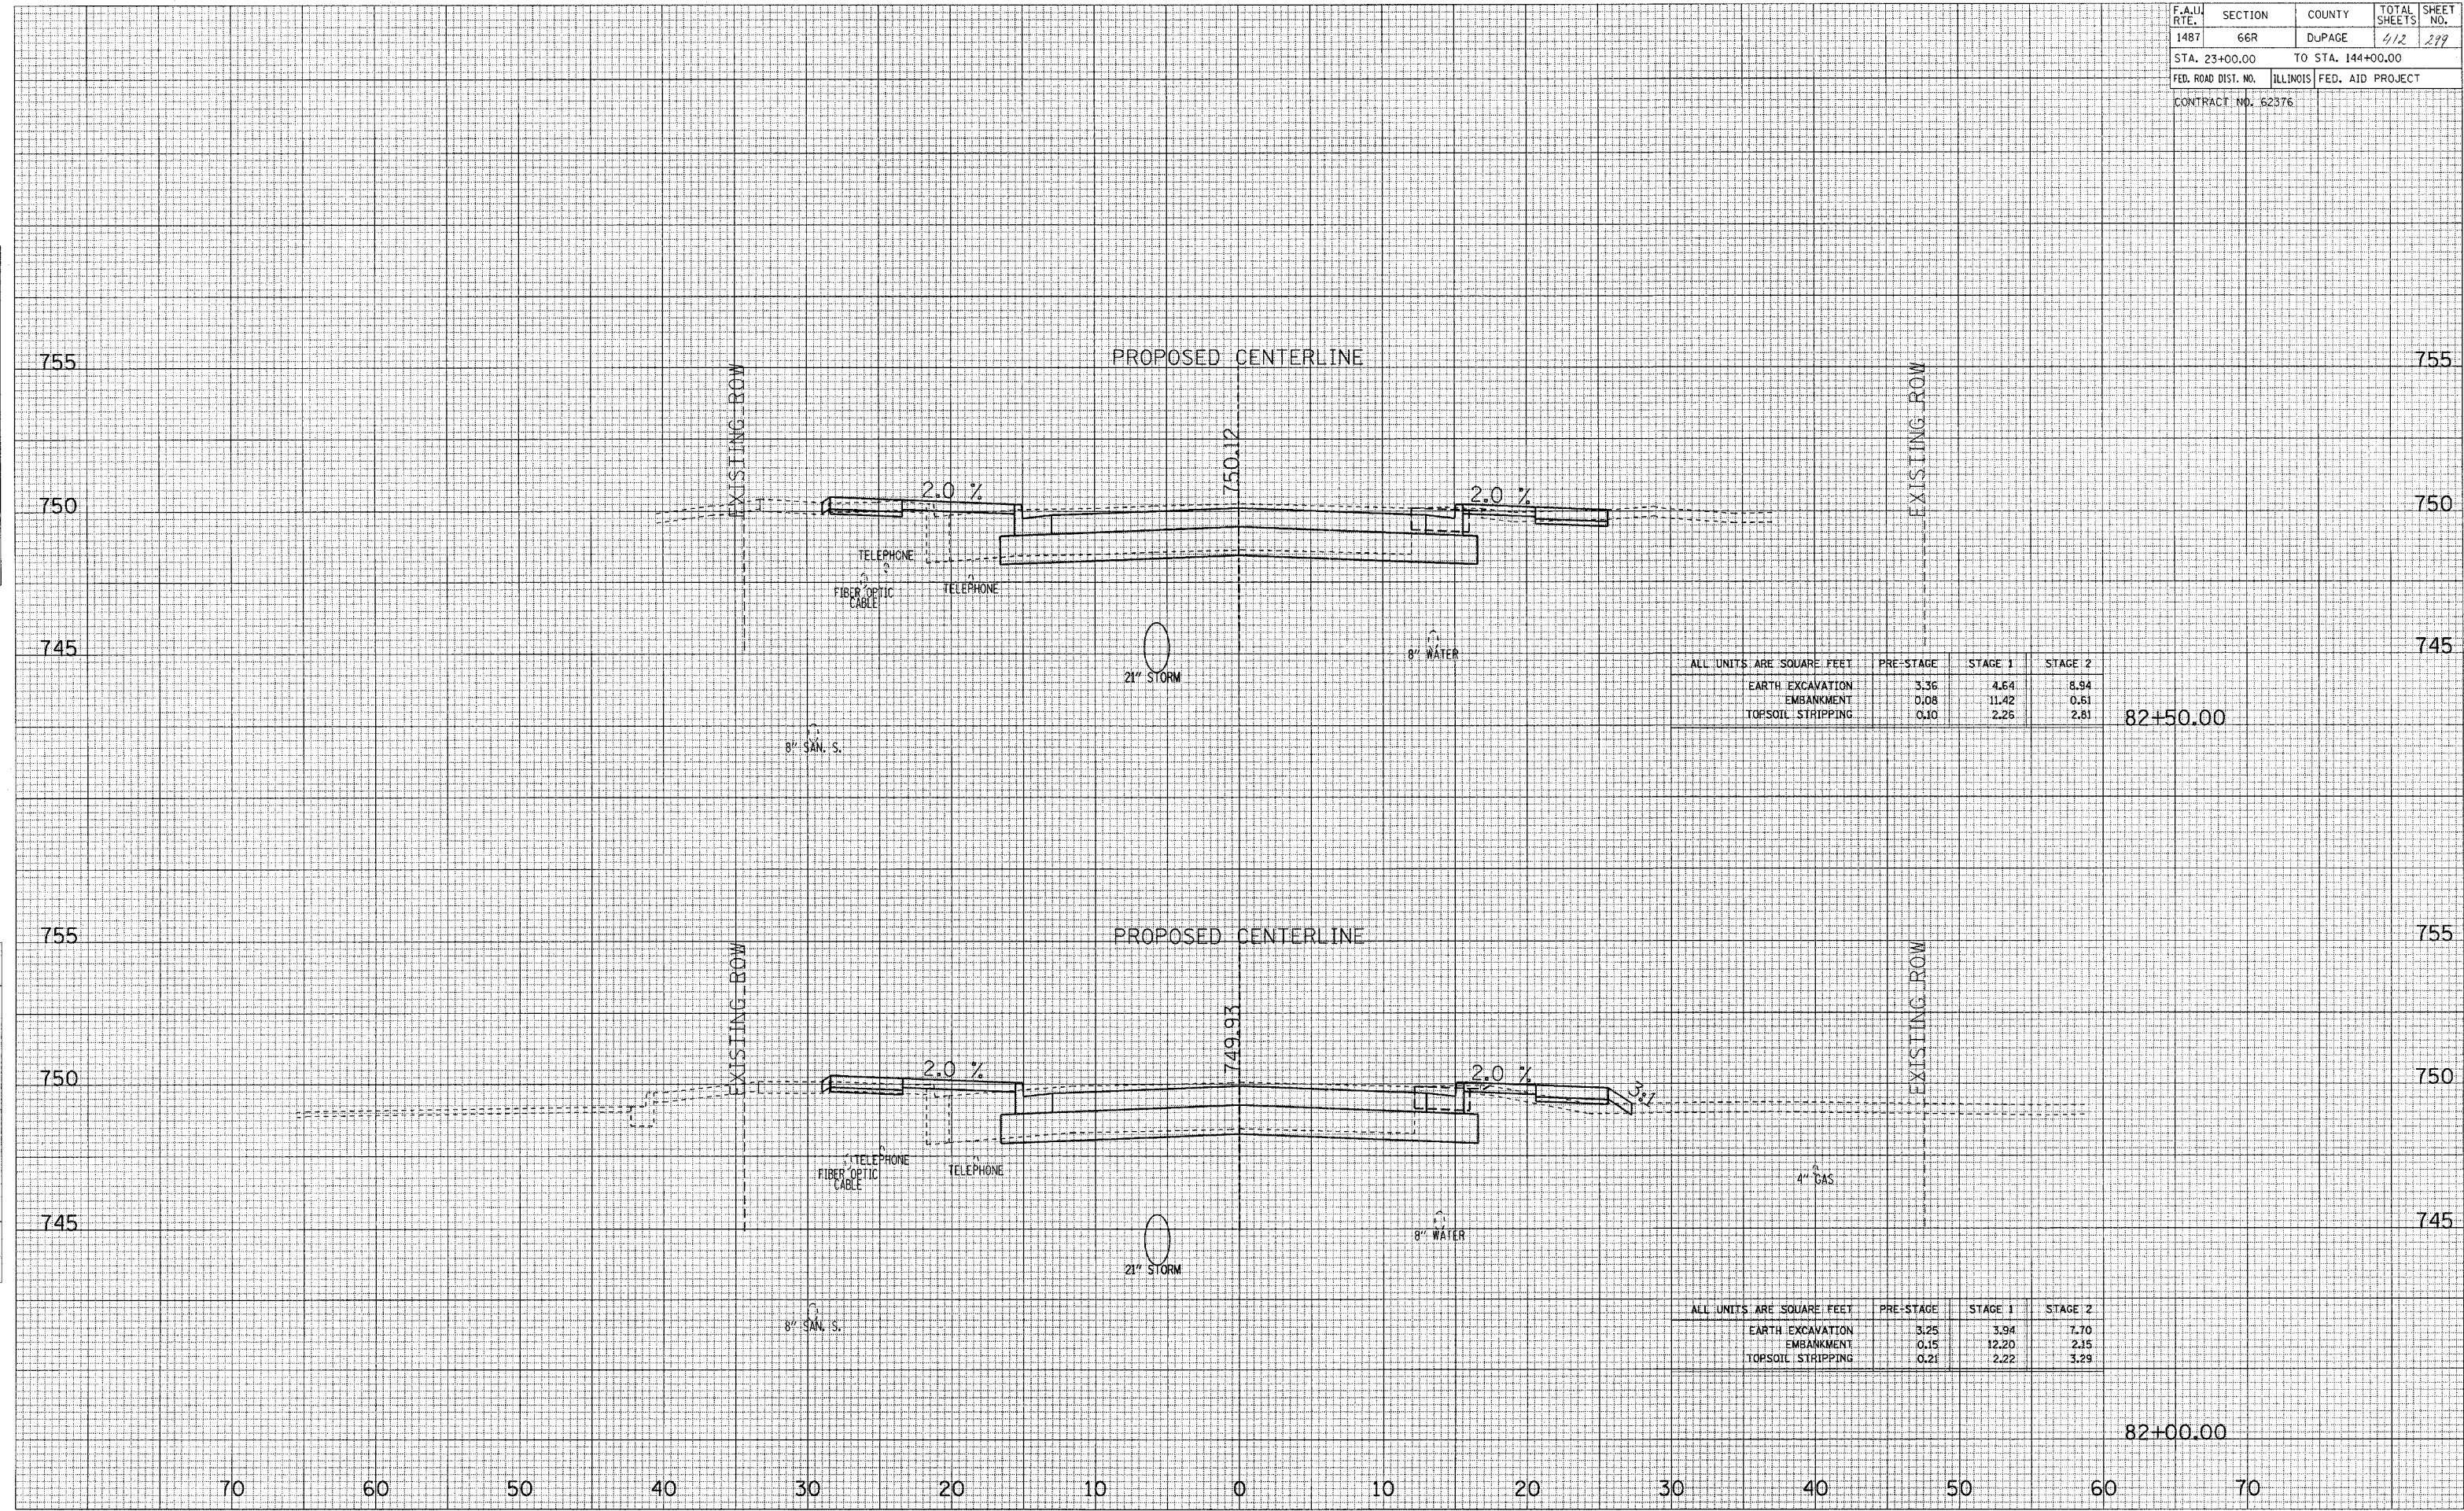

ALL UNITS ARE SQUARE FEET	PRE-STAGE	STAGE 1	STAGE 2
EARTH EXCAVATION	3.36	4.64	8.94
EMBANKMENT	0.08	11.42	0.61
TOPSOIL STRIPPING	0.10	2.26	2.81

82+50.00

ALL UNITS ARE SQUARE FEET	PRE-STAGE	STAGE 1	STAGE 2
EARTH EXCAVATION	3.25	3.94	7.70
EMBANKMENT	0.15	12.20	2.15
TOPSOIL STRIPPING	0.21	2.22	3.29

82+00.00

70 60 50 40 30 20 10 0 10 20 30 40 50 60 70

MAPLE AVENUE CROSS SECTIONS