


F.A. RTE.	SECTION	COUNTY	TOTAL SHEETS	SHEET NO.
1487	66R	DuPAGE	412	307
STA. 23+00.00		TO STA. 144+00.00		
FED. ROAD DIST. NO.	ILLINOIS FED. AID PROJECT			
CONTRACT NO. 62376				

DATE
BY
SURVEY
PLOTTED
TEMPLATE
AREAS
CHECKED

DATE
BY
SURVEY
PLOTTED
TEMPLATE
AREAS
CHECKED

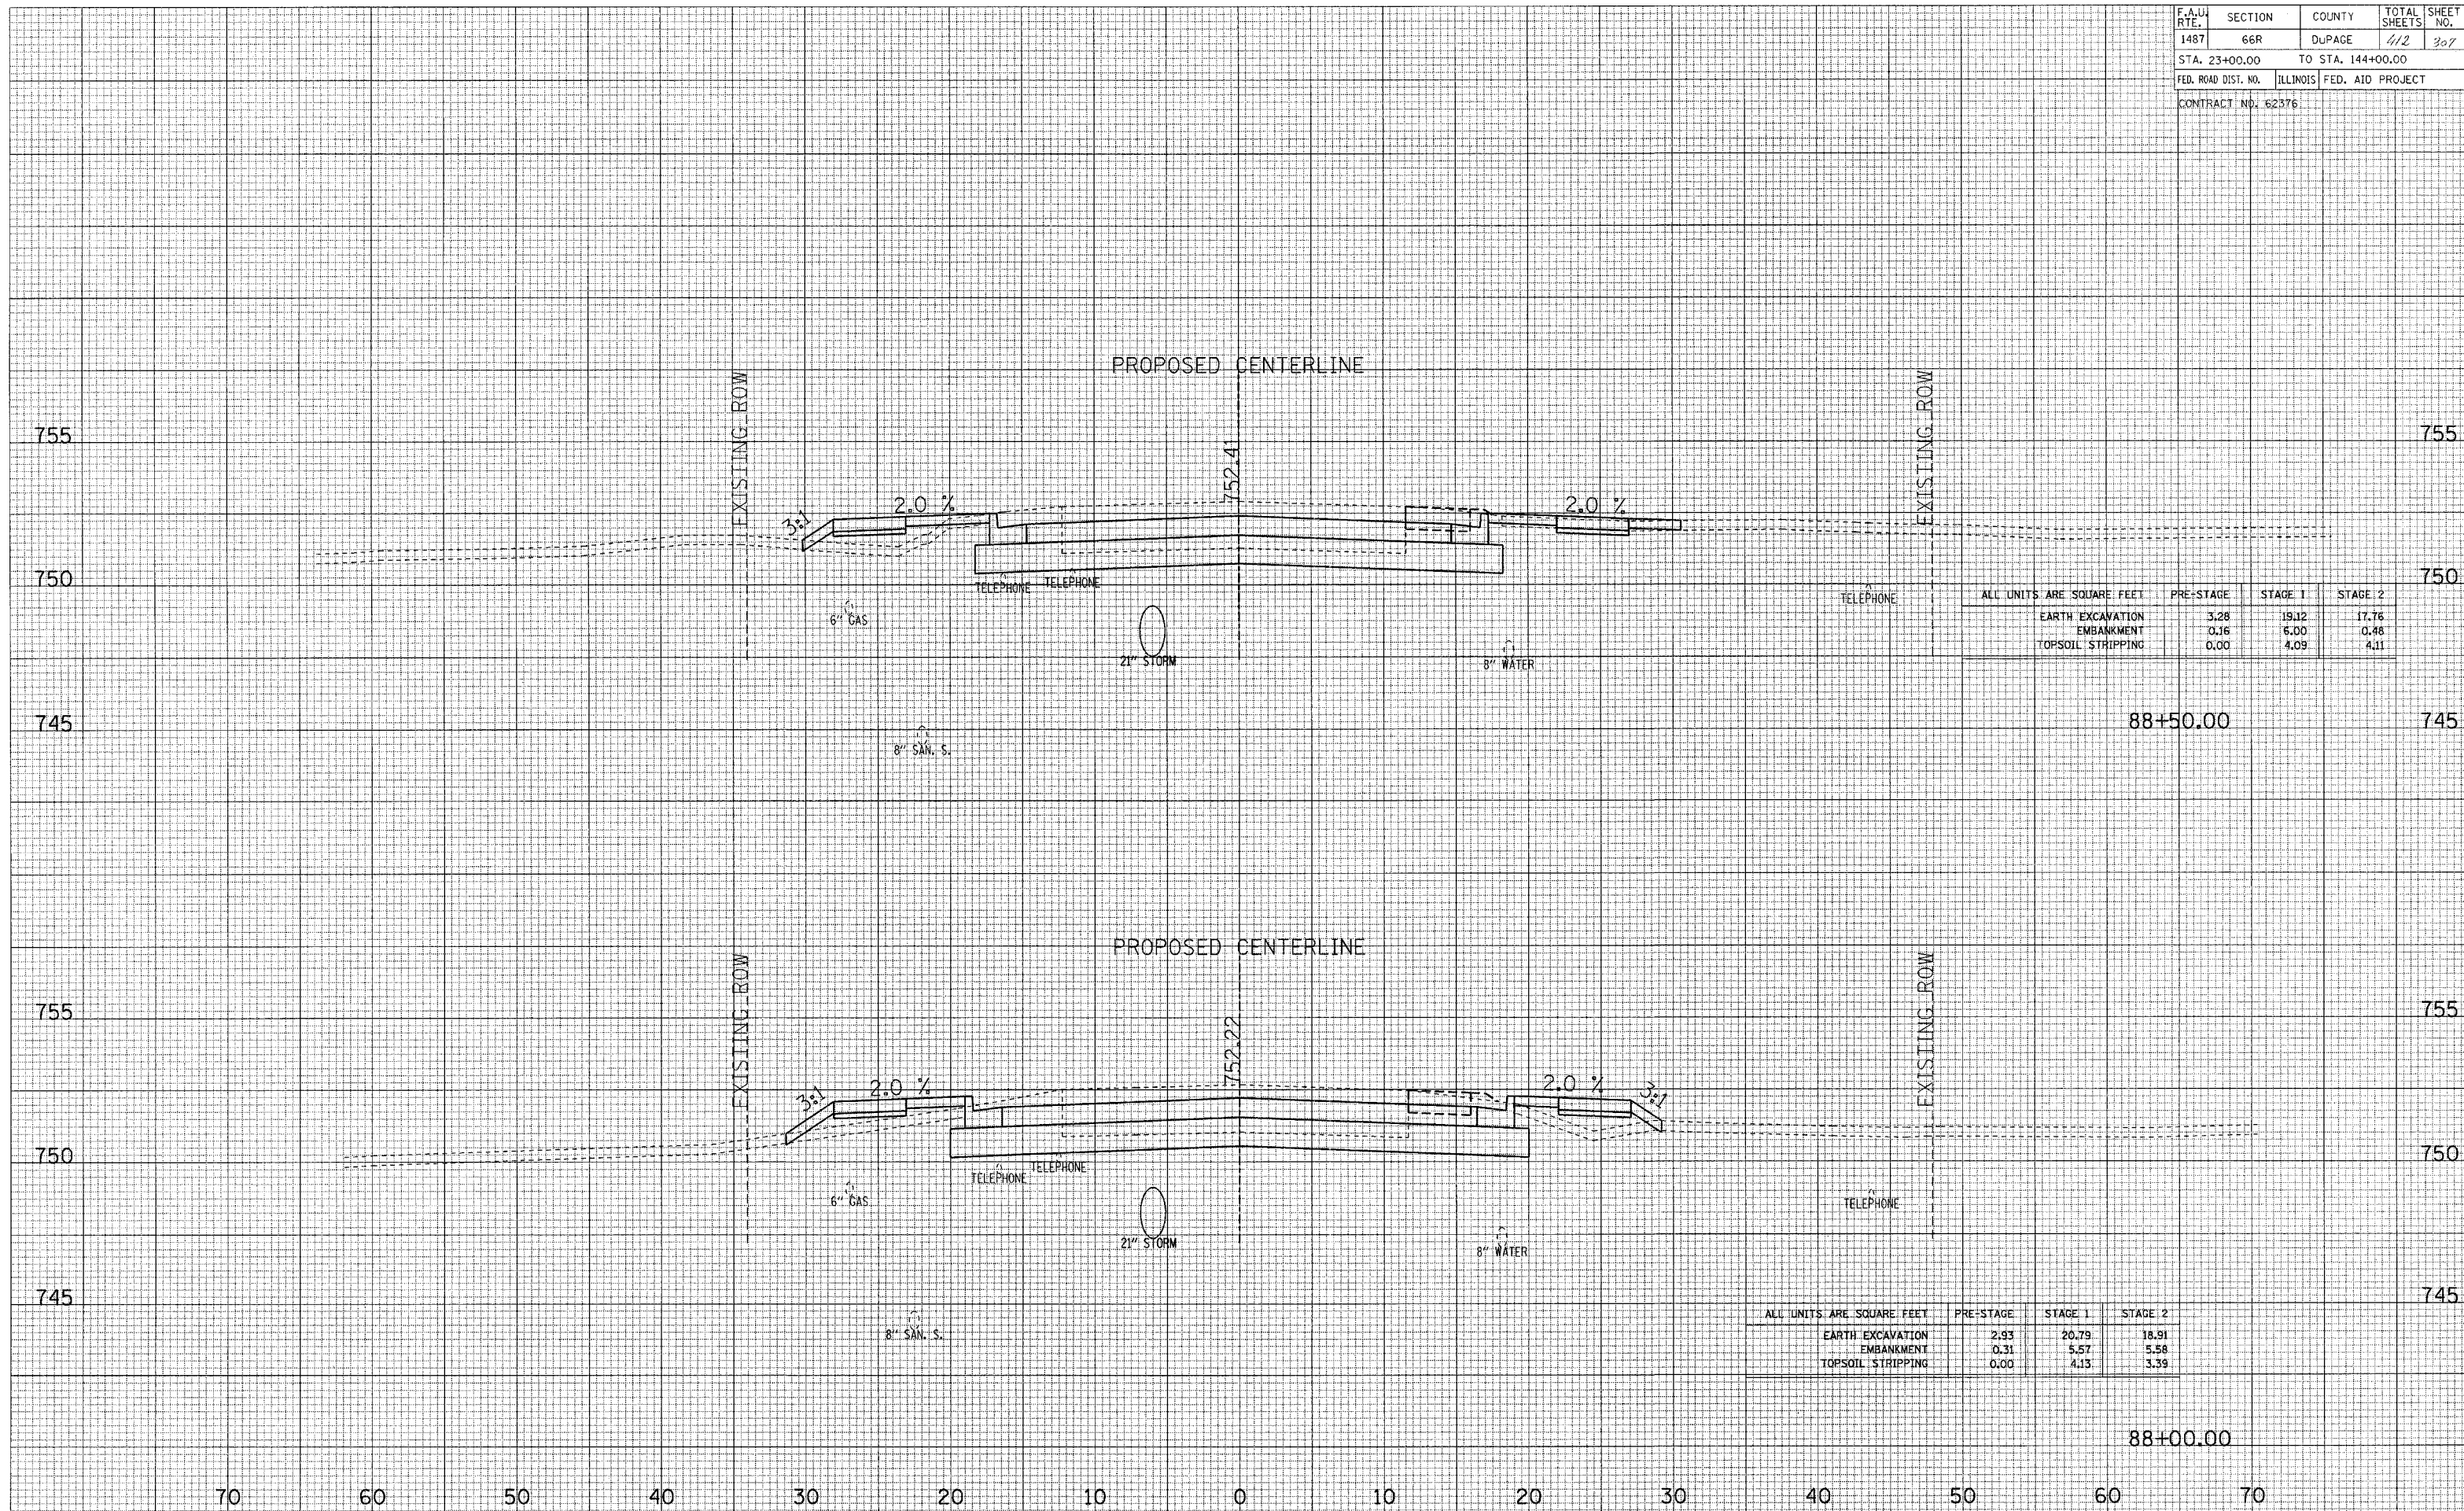

ALL UNITS ARE SQUARE FEET	PRE-STAGE	STAGE 1	STAGE 2
EARTH EXCAVATION	3.28	19.12	17.76
EMBANKMENT	0.16	6.00	0.48
TOPSOIL STRIPPING	0.00	4.09	4.11

ALL UNITS ARE SQUARE FEET	PRE-STAGE	STAGE 1	STAGE 2
EARTH EXCAVATION	2.93	20.79	18.91
EMBANKMENT	0.31	5.57	5.58
TOPSOIL STRIPPING	0.00	4.13	3.39

MAPLE AVENUE CROSS SECTIONS