


F.A.U. RTE.	SECTION	COUNTY	TOTAL SHEETS	SHEET NO.
1487	66R	DUPAGE	412	214
STA. 23+00.00		TO STA. 144+00.00		
FED. ROAD DIST. NO.		ILLINOIS FED. AID PROJECT		
CONTRACT NO. 62376				

FINAL SURVEY SUBMITTED SURVEY PLOTTED NOTE BOOK AREAS CHECKED

ORIGINAL SURVEY SUBMITTED SURVEY PLOTTED NOTE BOOK AREAS CHECKED

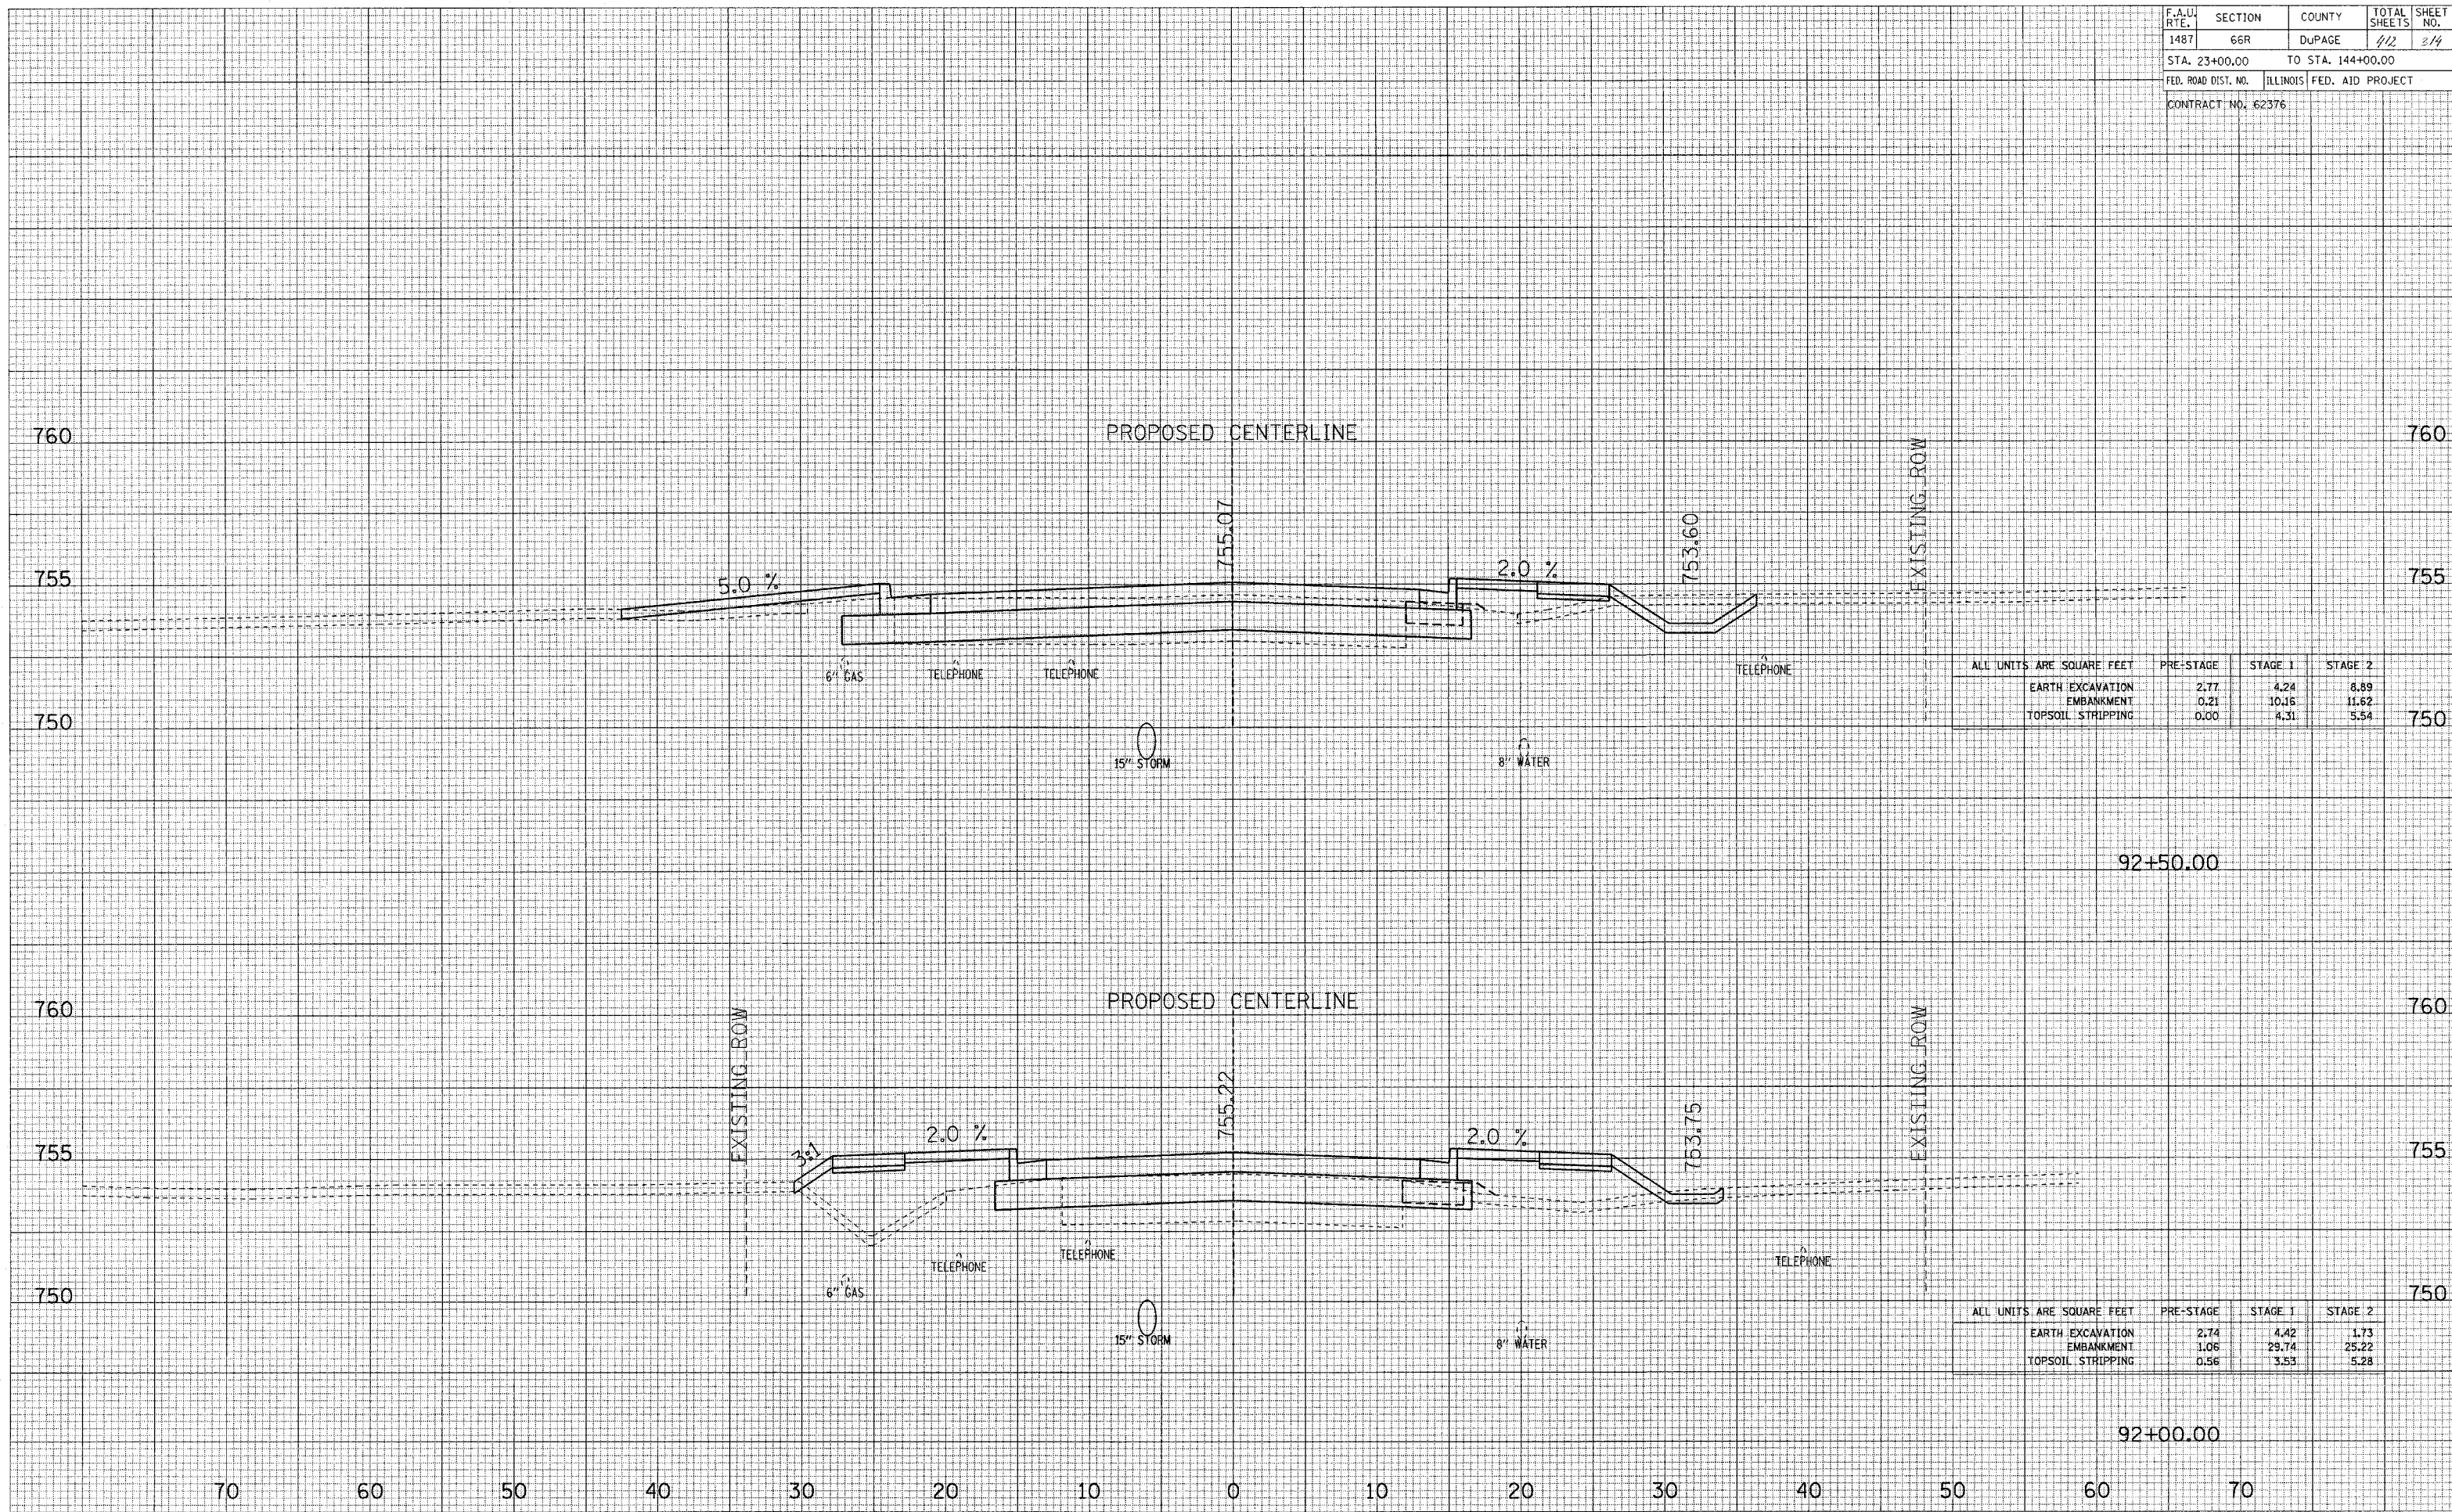

ALL UNITS ARE SQUARE FEET	PRE-STAGE	STAGE 1	STAGE 2
EARTH EXCAVATION	2.77	4.24	8.89
EMBANKMENT	0.21	10.16	11.62
TOPSOIL STRIPPING	0.00	4.31	5.54

ALL UNITS ARE SQUARE FEET	PRE-STAGE	STAGE 1	STAGE 2
EARTH EXCAVATION	2.74	4.42	1.73
EMBANKMENT	1.06	29.74	25.22
TOPSOIL STRIPPING	0.56	3.53	5.28

MAPLE AVENUE CROSS SECTIONS