


FINAL SURVEY PLOTTED AREAS CHECKED
NOTE BOOK NO.

ORIGINAL SURVEY PLOTTED AREAS CHECKED
NOTE BOOK NO.

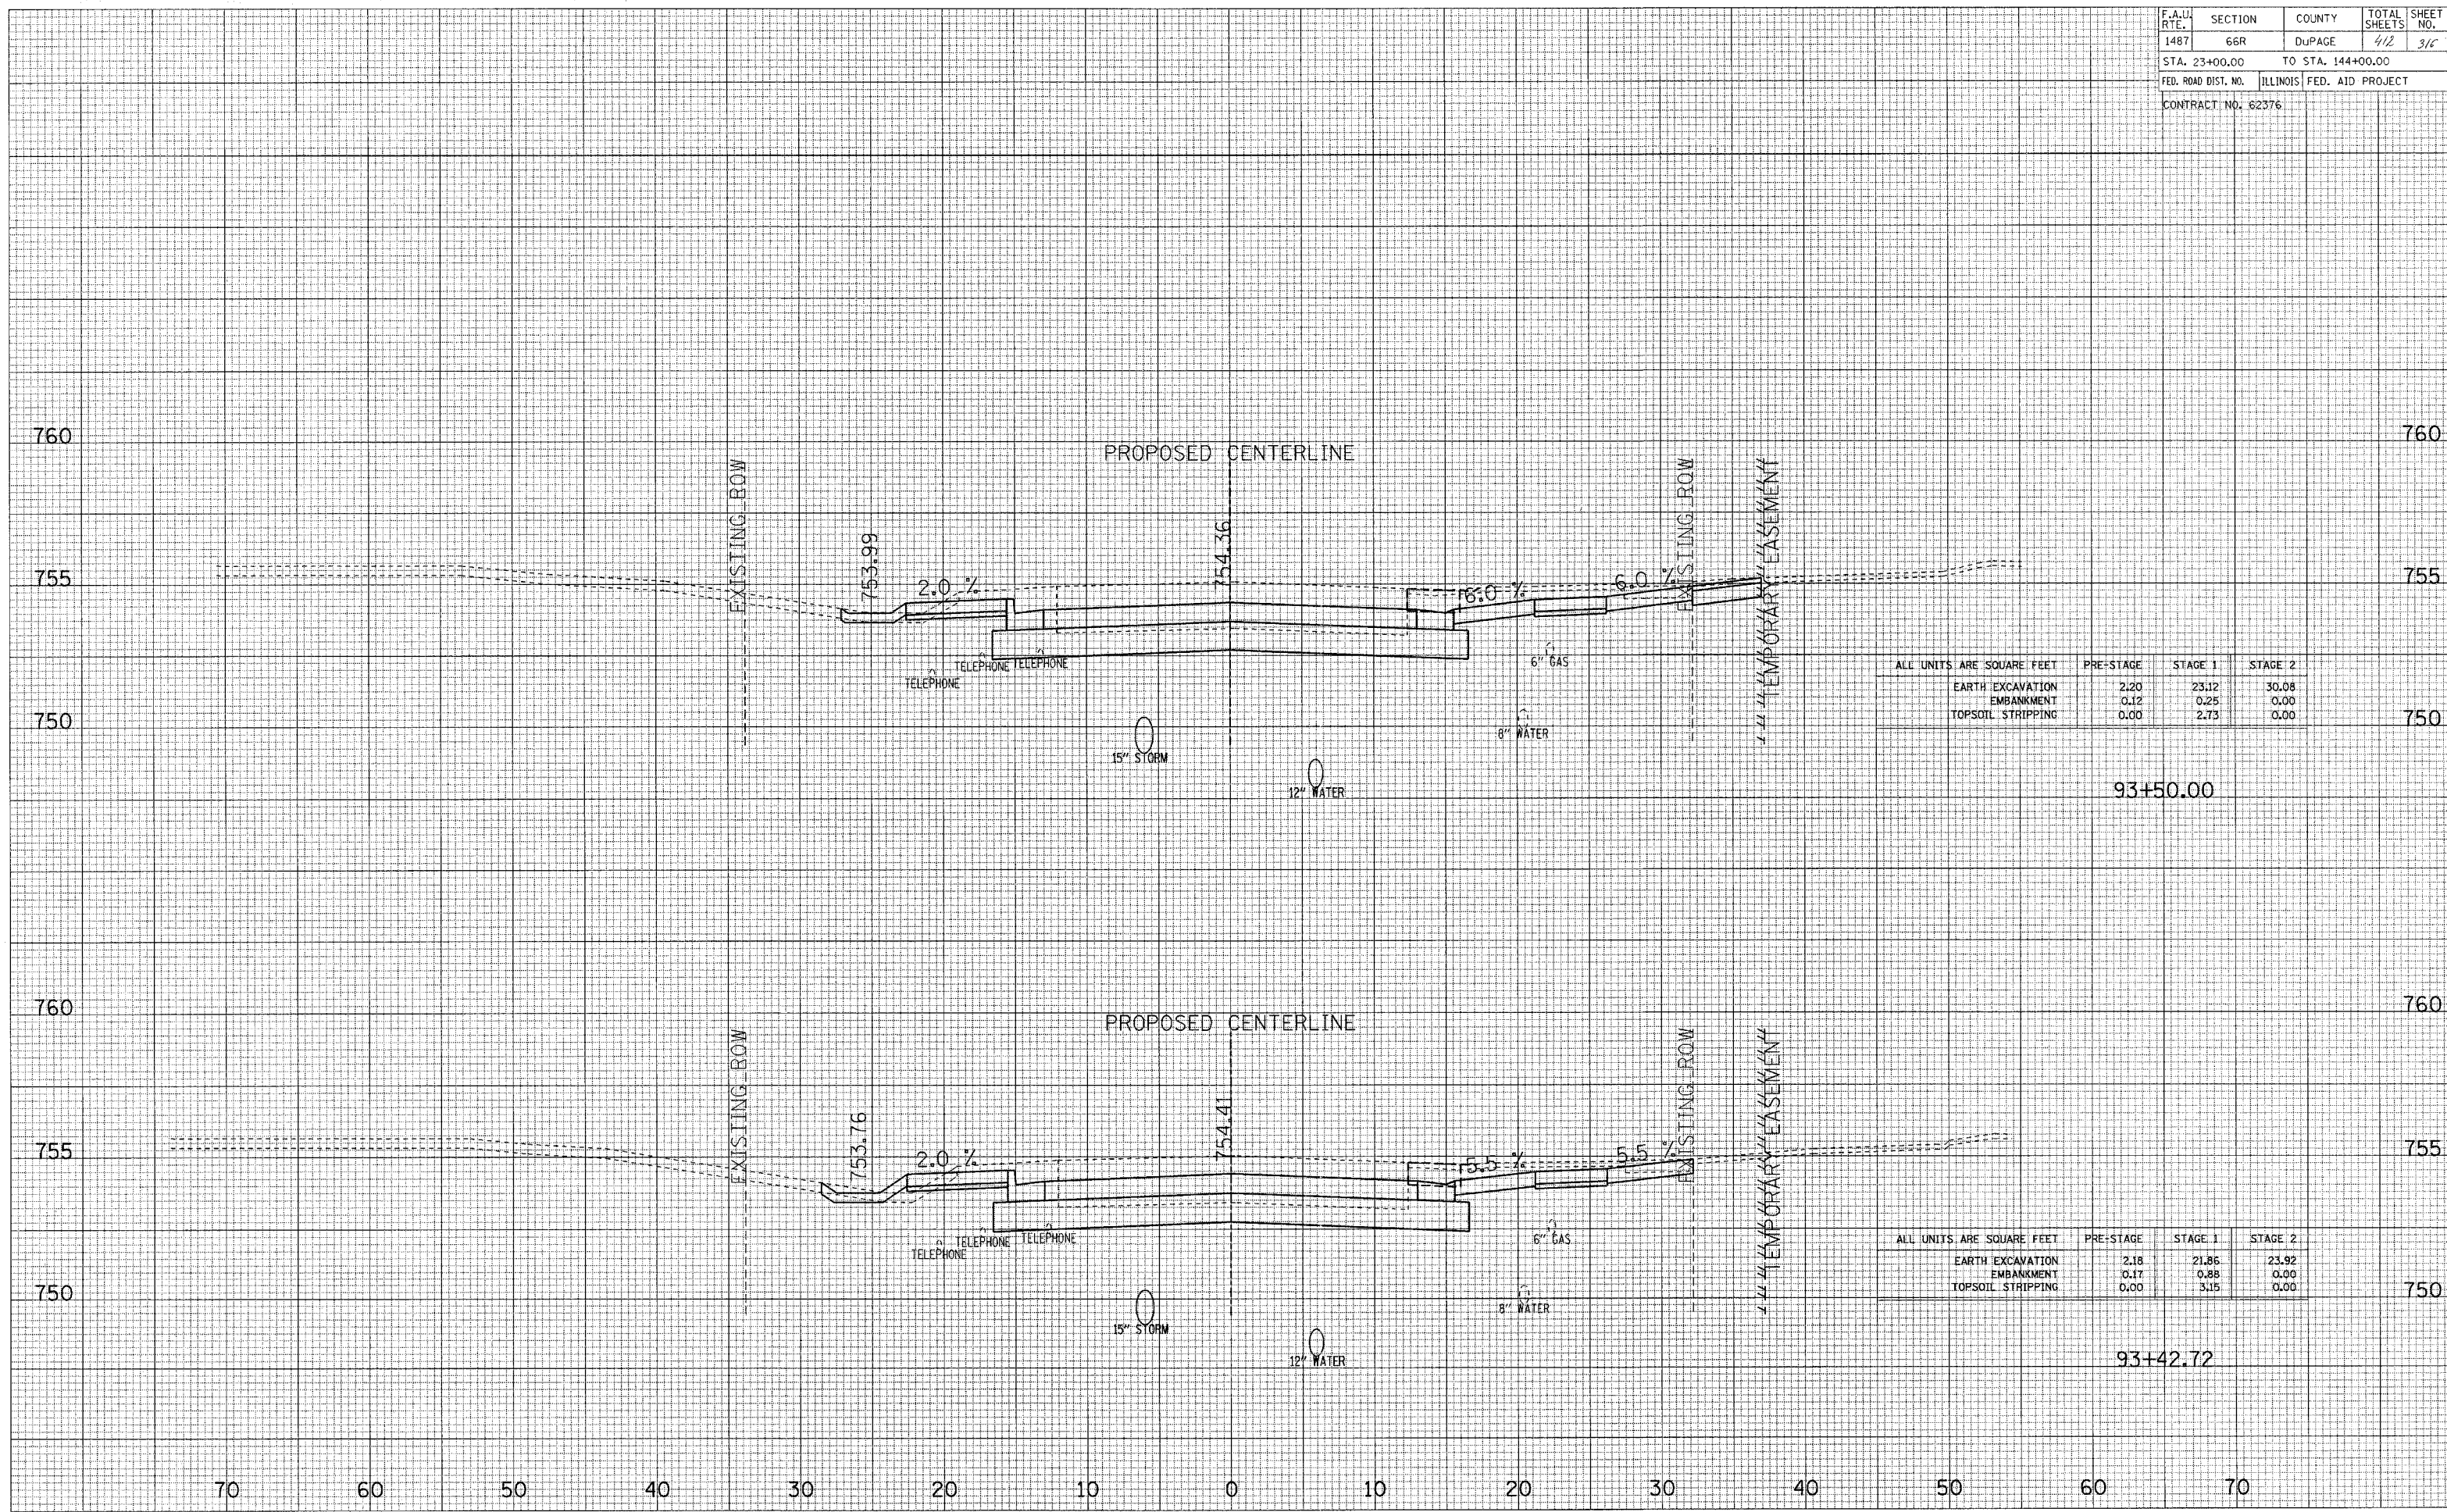

ALL UNITS ARE SQUARE FEET	PRE-STAGE	STAGE 1	STAGE 2
EARTH EXCAVATION	2.20	23.12	30.08
EMBANKMENT	0.12	0.25	0.00
TOPSOIL STRIPPING	0.00	2.73	0.00

ALL UNITS ARE SQUARE FEET	PRE-STAGE	STAGE 1	STAGE 2
EARTH EXCAVATION	2.18	21.86	23.92
EMBANKMENT	0.17	0.88	0.00
TOPSOIL STRIPPING	0.00	3.15	0.00

MAPLE AVENUE CROSS SECTIONS