


DATE _____
 BY _____
 SURVEYED _____
 PLOTTED _____
 NOTE BOOK _____
 TEMPLATE _____
 AREAS CHECKED _____
 NO. _____

DATE _____
 BY _____
 SURVEYED _____
 PLOTTED _____
 NOTE BOOK _____
 TEMPLATE _____
 AREAS CHECKED _____
 NO. _____

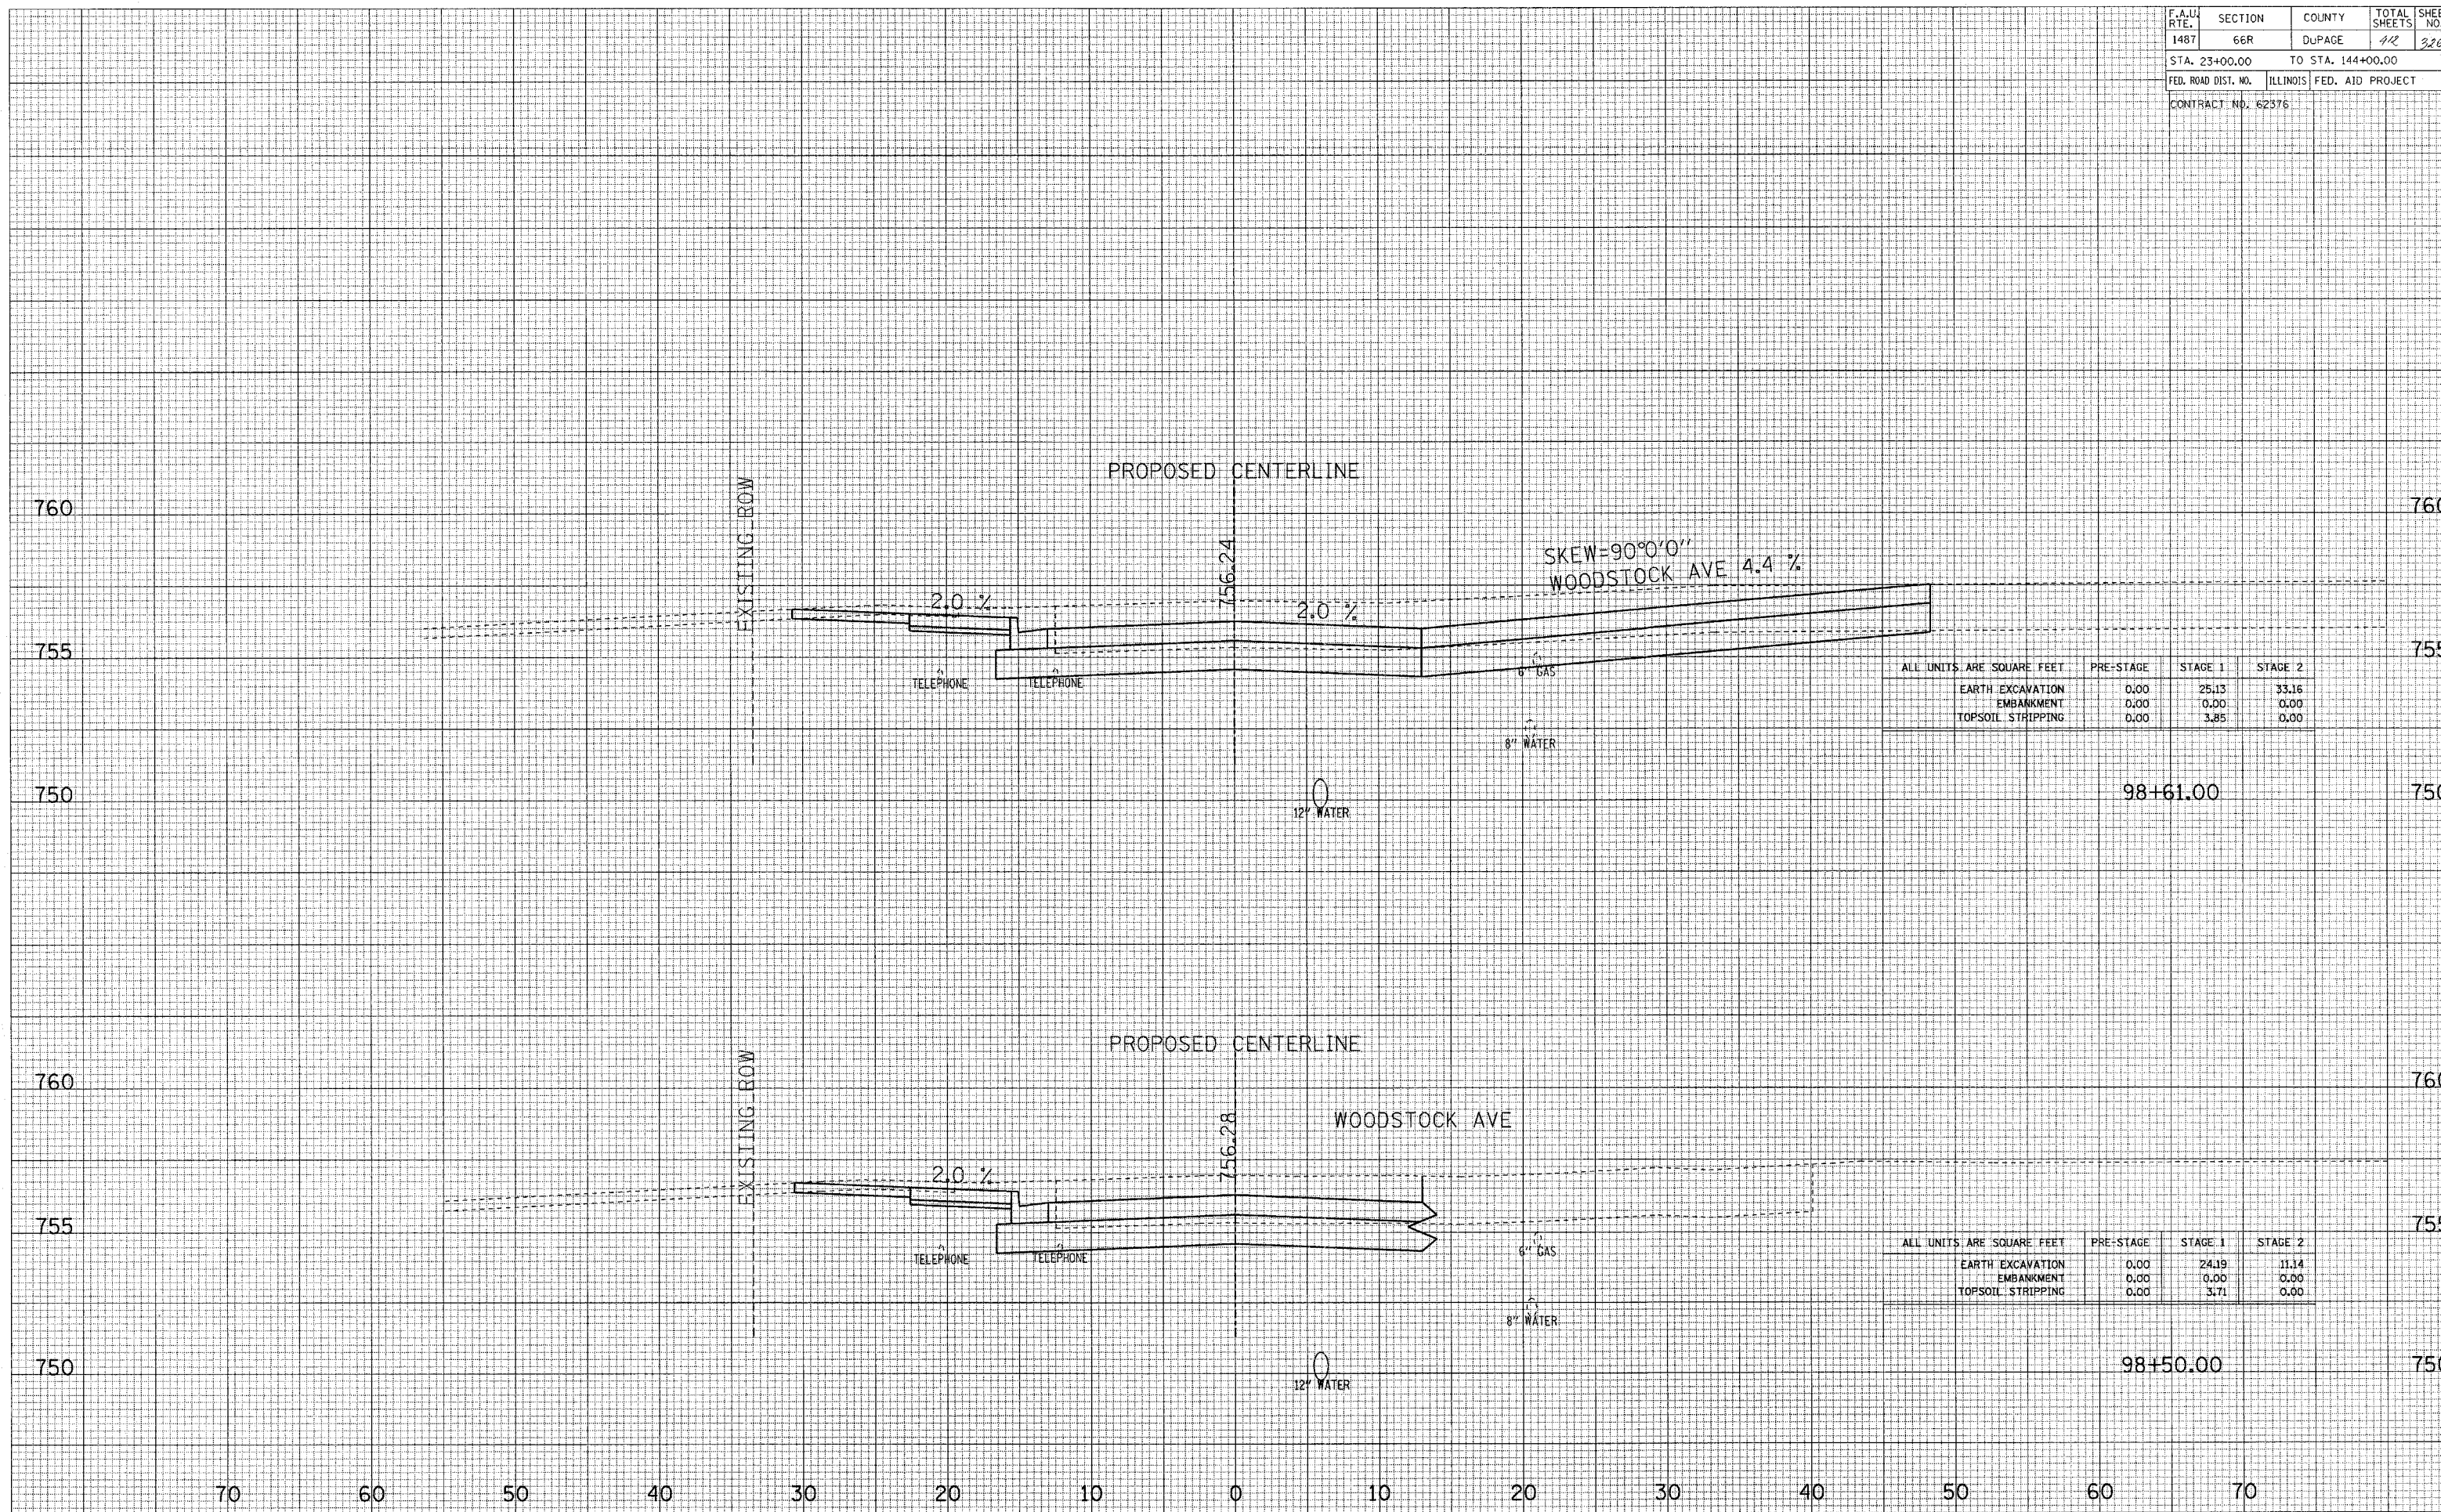

ALL UNITS ARE SQUARE FEET	PRE-STAGE	STAGE 1	STAGE 2
EARTH EXCAVATION	0.00	25.13	33.16
EMBANKMENT	0.00	0.00	0.00
TOPSOIL STRIPPING	0.00	3.85	0.00

98+61.00

ALL UNITS ARE SQUARE FEET	PRE-STAGE	STAGE 1	STAGE 2
EARTH EXCAVATION	0.00	24.19	11.14
EMBANKMENT	0.00	0.00	0.00
TOPSOIL STRIPPING	0.00	3.71	0.00

98+50.00

MAPLE AVENUE CROSS SECTIONS