


DATE
BY
SURVEYED
PLOTTED
TEMPLATE
NOTE BOOK
AREAS
CHECKED

DATE
BY
SURVEYED
PLOTTED
TEMPLATE
NOTE BOOK
AREAS
CHECKED

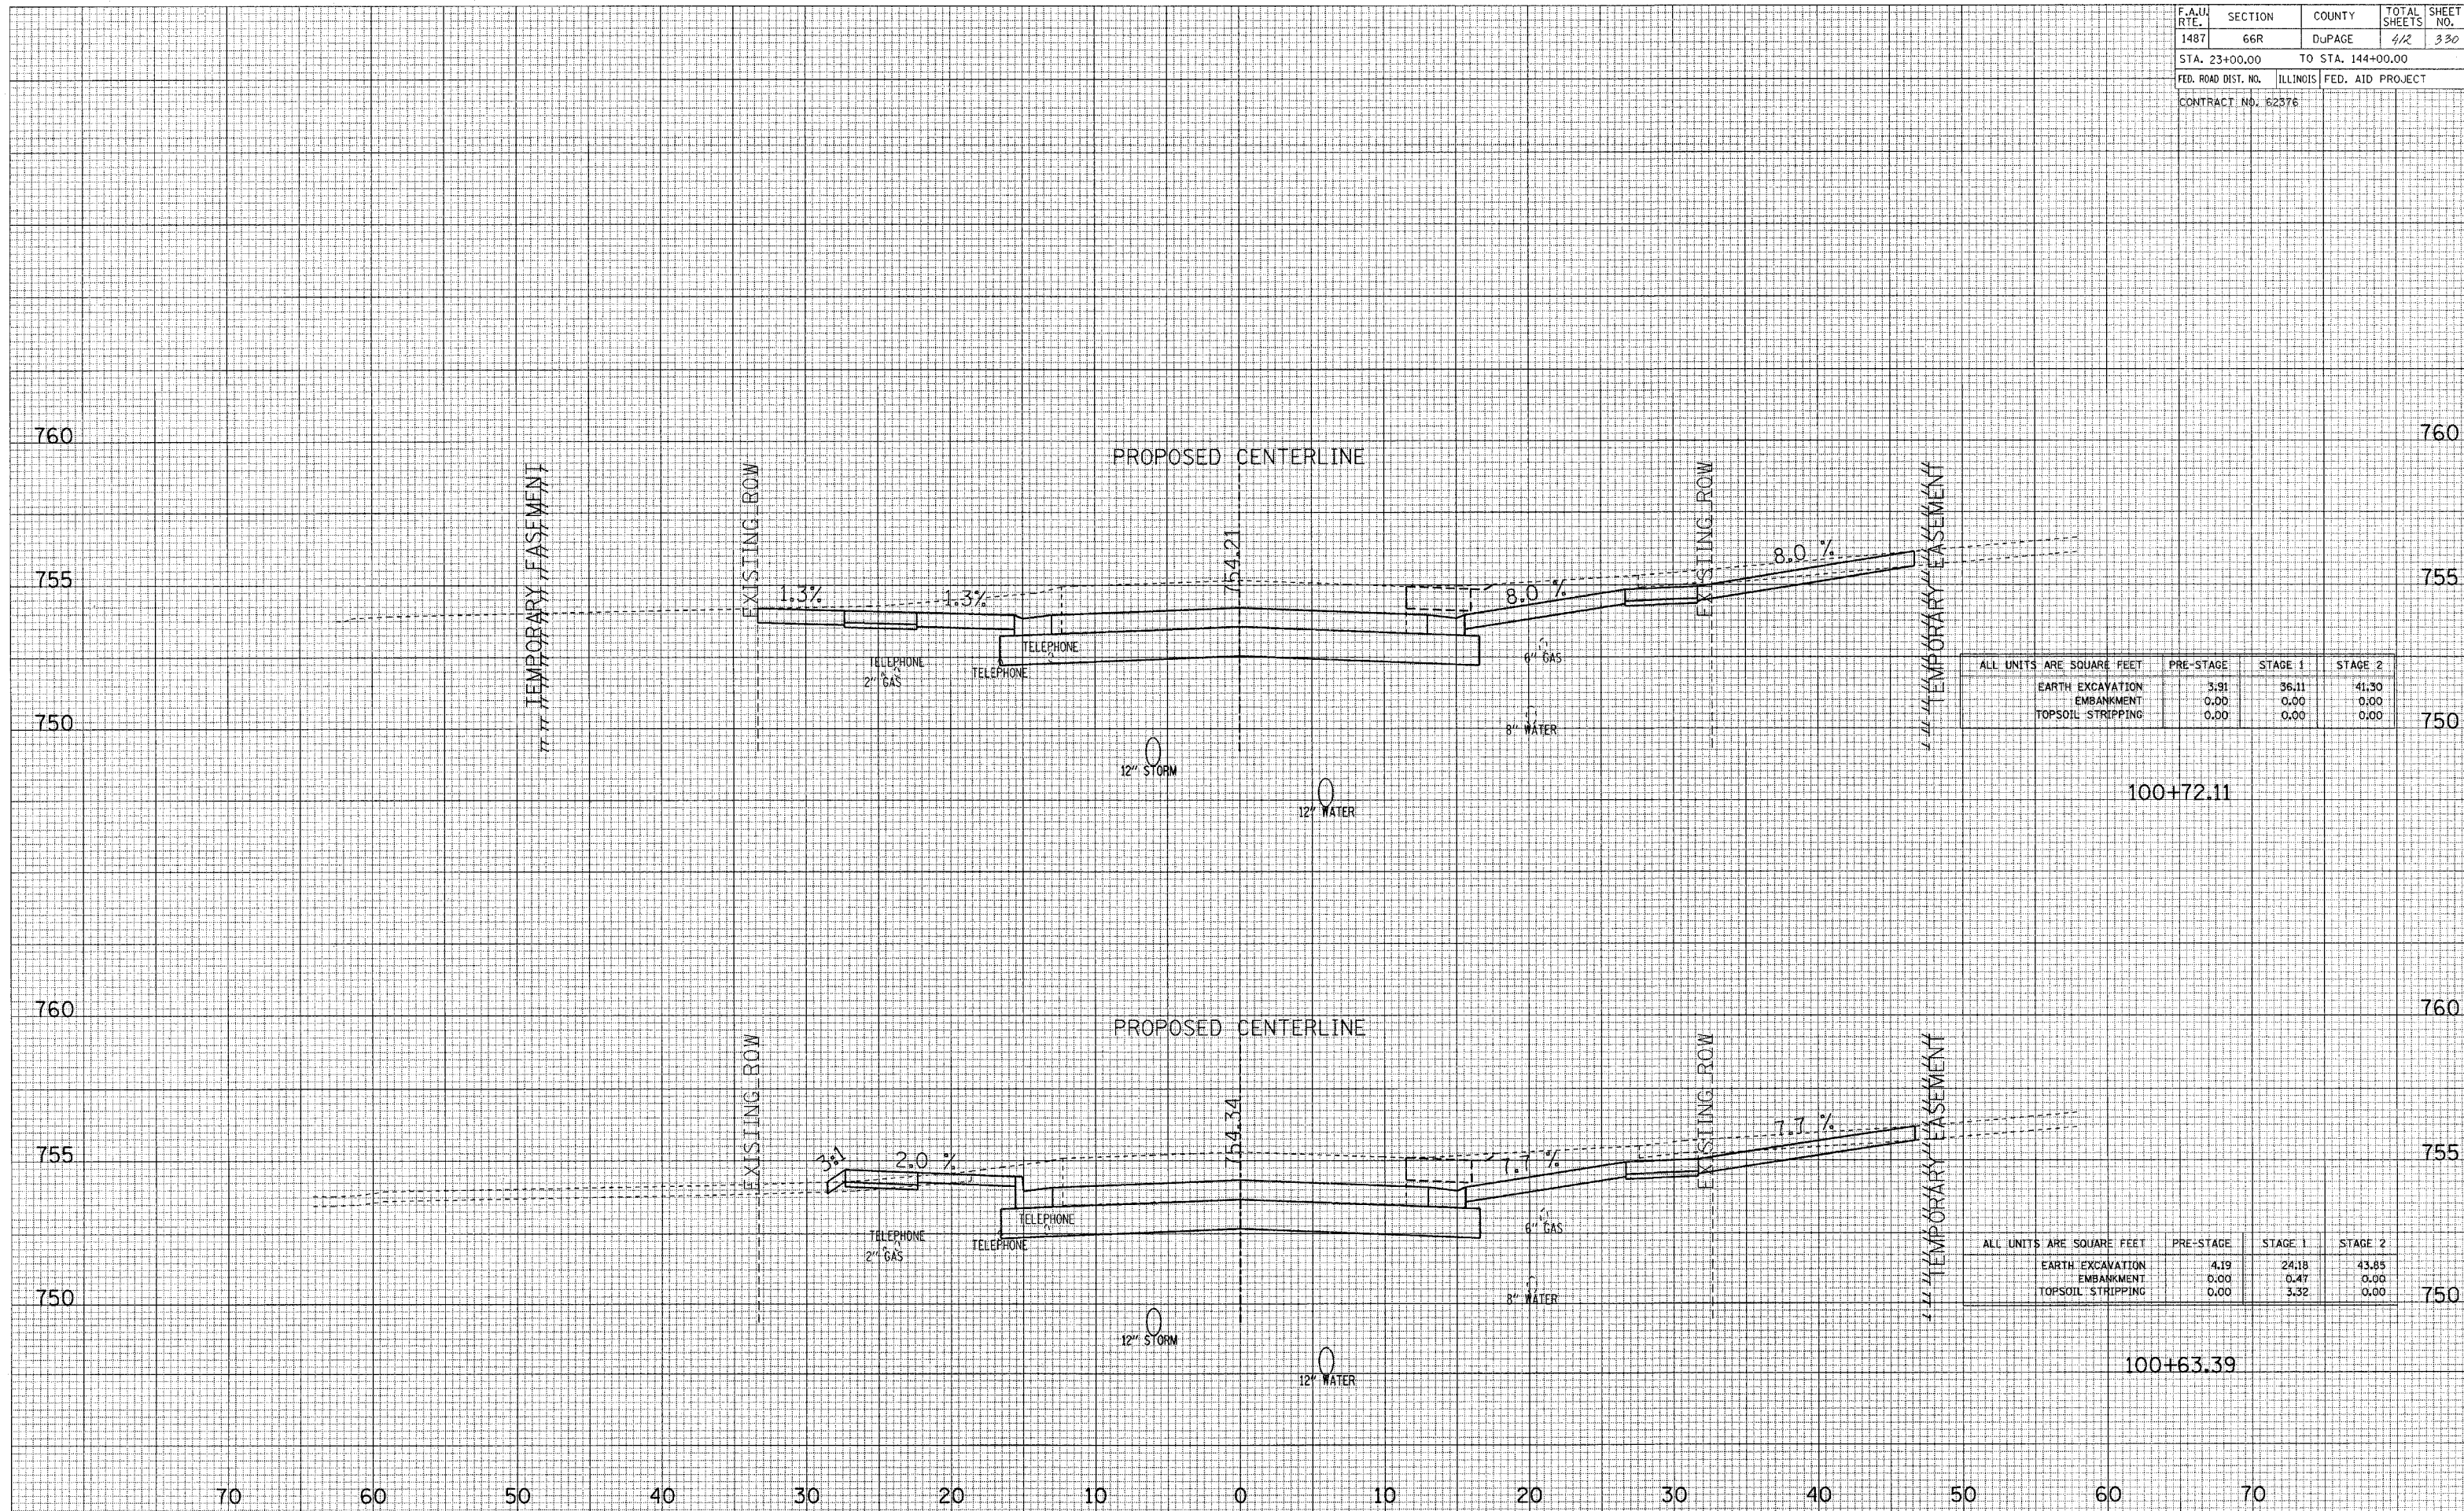

ALL UNITS ARE SQUARE FEET	PRE-STAGE	STAGE 1	STAGE 2
EARTH EXCAVATION	3.91	36.11	41.30
EMBANKMENT	0.00	0.00	0.00
TOPSOIL STRIPPING	0.00	0.00	0.00

ALL UNITS ARE SQUARE FEET	PRE-STAGE	STAGE 1	STAGE 2
EARTH EXCAVATION	4.19	24.18	43.85
EMBANKMENT	0.00	0.47	0.00
TOPSOIL STRIPPING	0.00	3.32	0.00

MAPLE AVENUE CROSS SECTIONS