


DATE
 SURVEY
 PLOTTED
 NOTE BOOK
 TEMPLATE
 AREAS
 CHECKED

DATE
 SURVEY
 PLOTTED
 NOTE BOOK
 TEMPLATE
 AREAS
 CHECKED

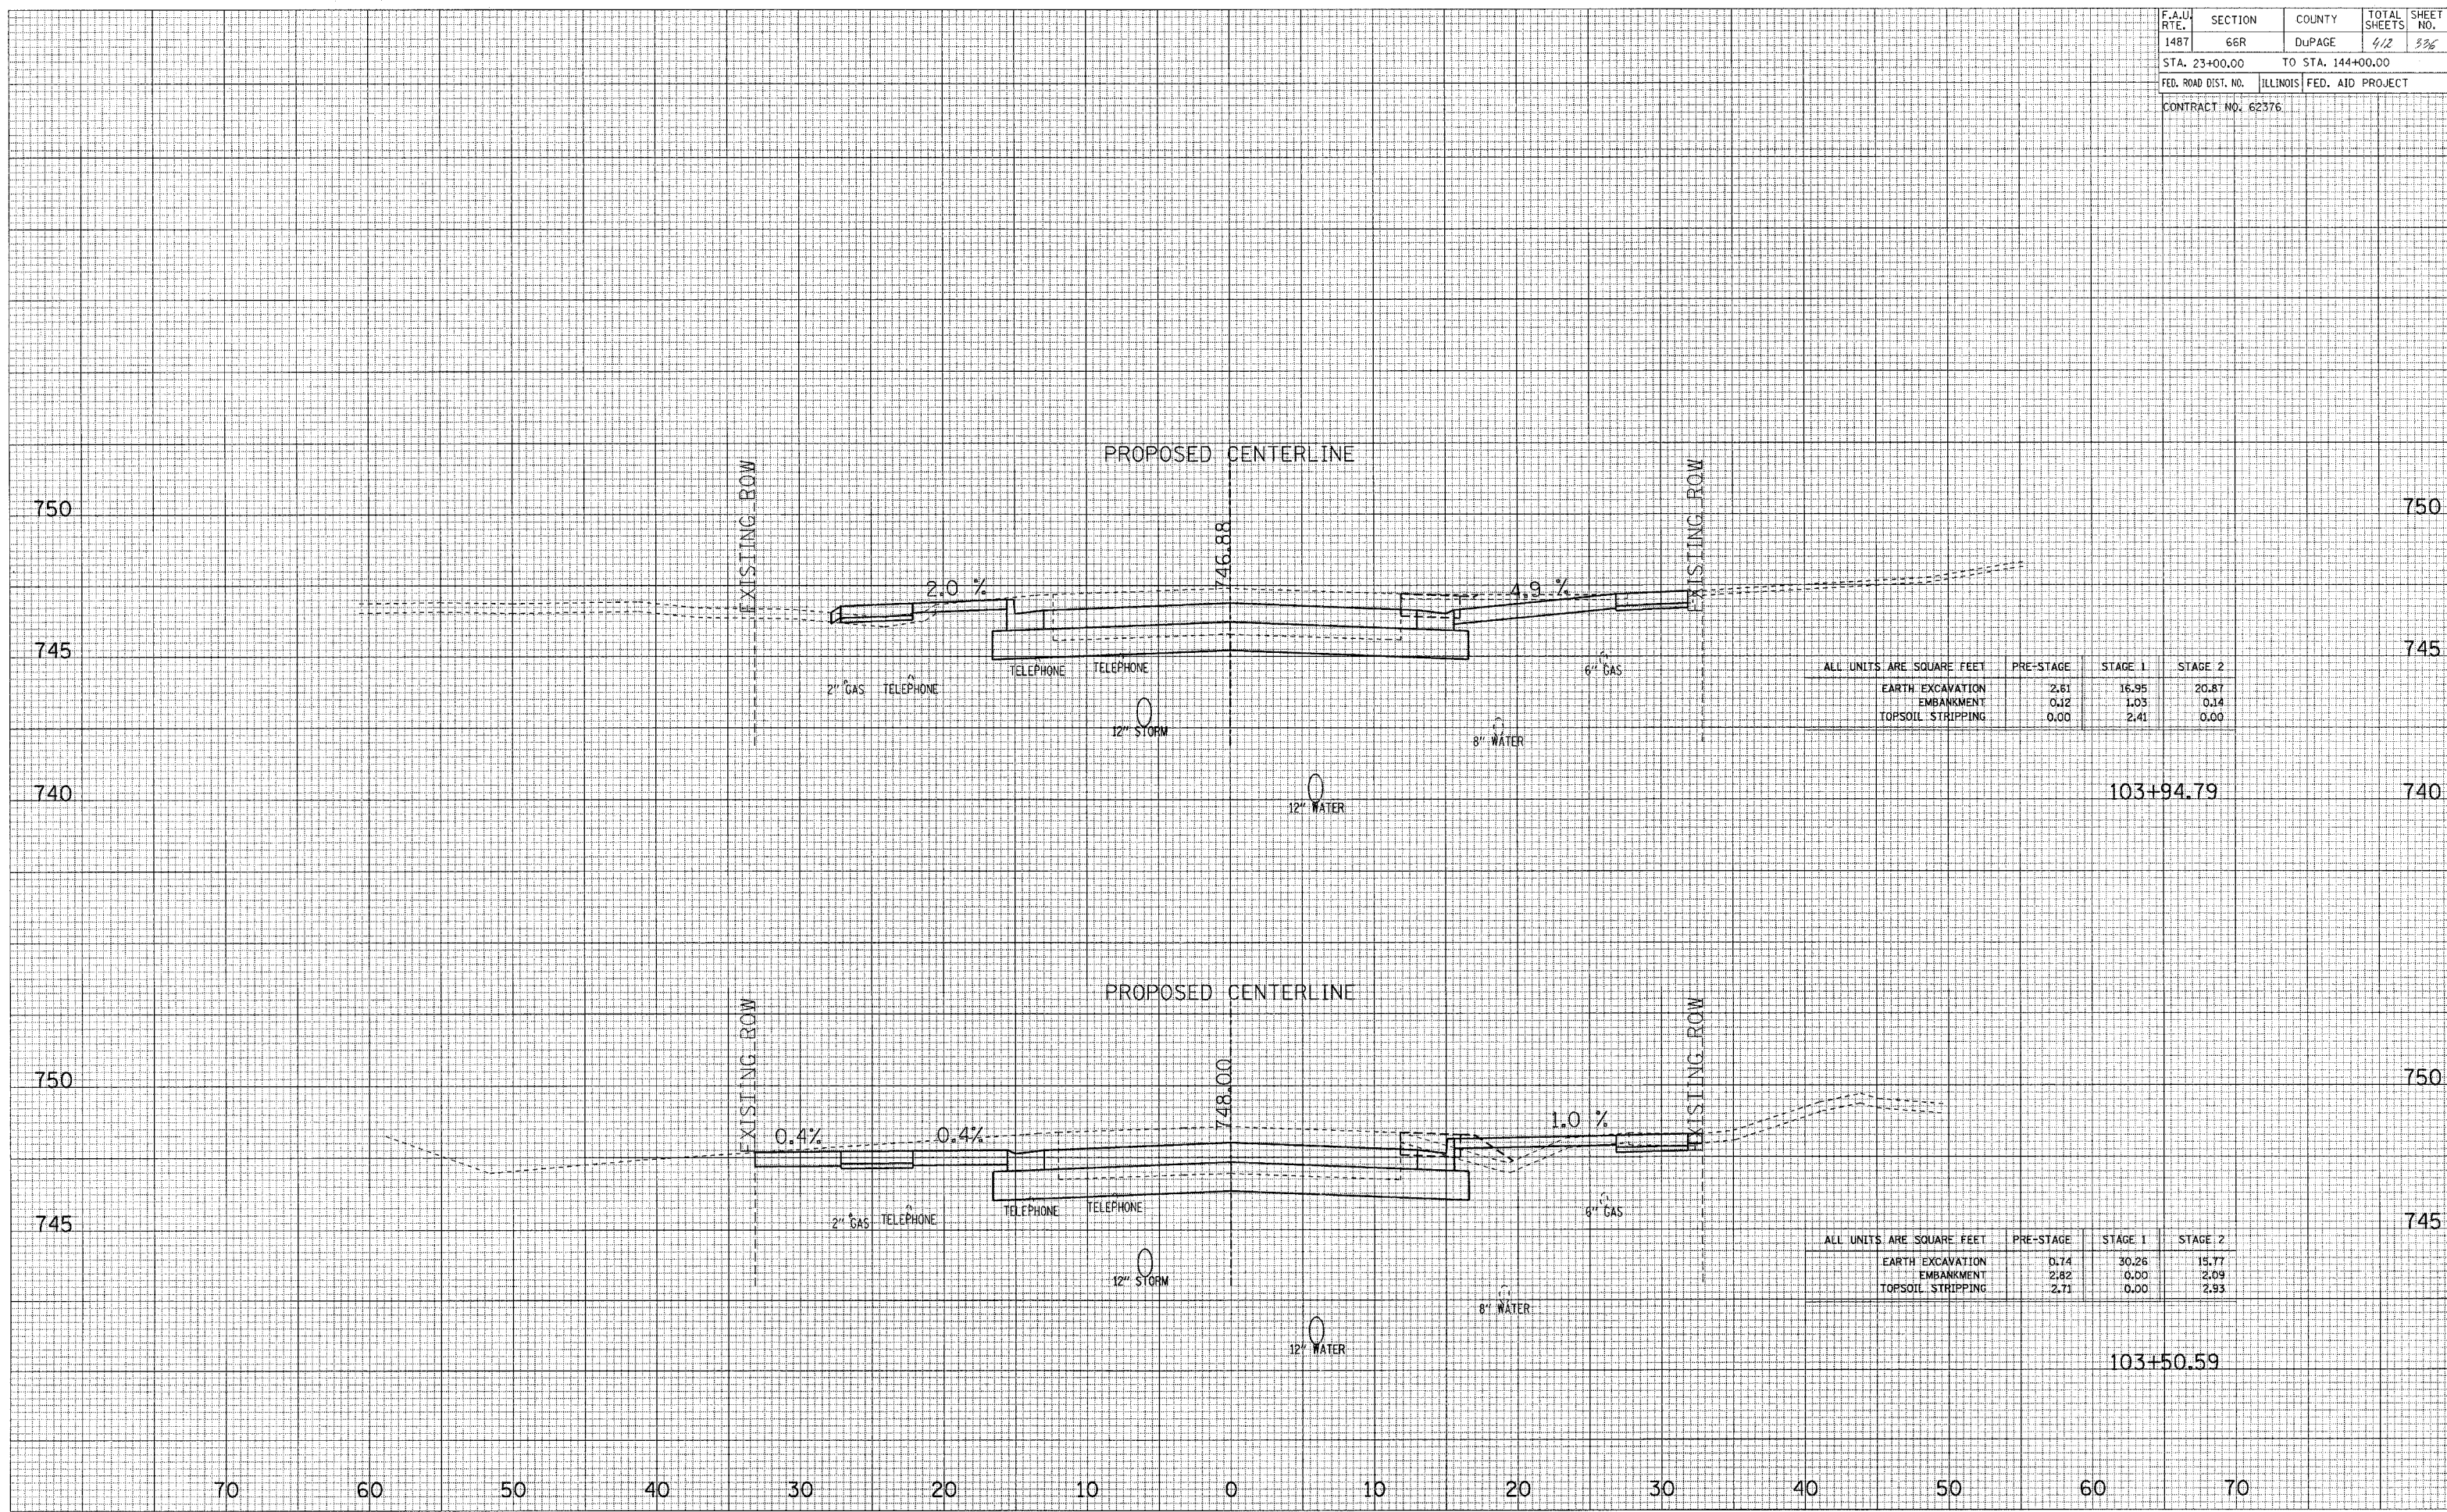

ALL UNITS ARE SQUARE FEET	PRE-STAGE	STAGE 1	STAGE 2
EARTH EXCAVATION	2.61	16.95	20.87
EMBANKMENT	0.12	1.03	0.14
TOPSOIL STRIPPING	0.00	2.41	0.00

ALL UNITS ARE SQUARE FEET	PRE-STAGE	STAGE 1	STAGE 2
EARTH EXCAVATION	0.74	30.26	15.77
EMBANKMENT	2.82	0.00	2.09
TOPSOIL STRIPPING	2.71	0.00	2.93

MAPLE AVENUE CROSS SECTIONS