


SURVEYED
 PLOTTED
 NOTE BOOK
 TEMPLATE
 AREAS CHECKED
 NO.

SURVEYED
 PLOTTED
 NOTE BOOK
 TEMPLATE
 AREAS CHECKED
 NO.

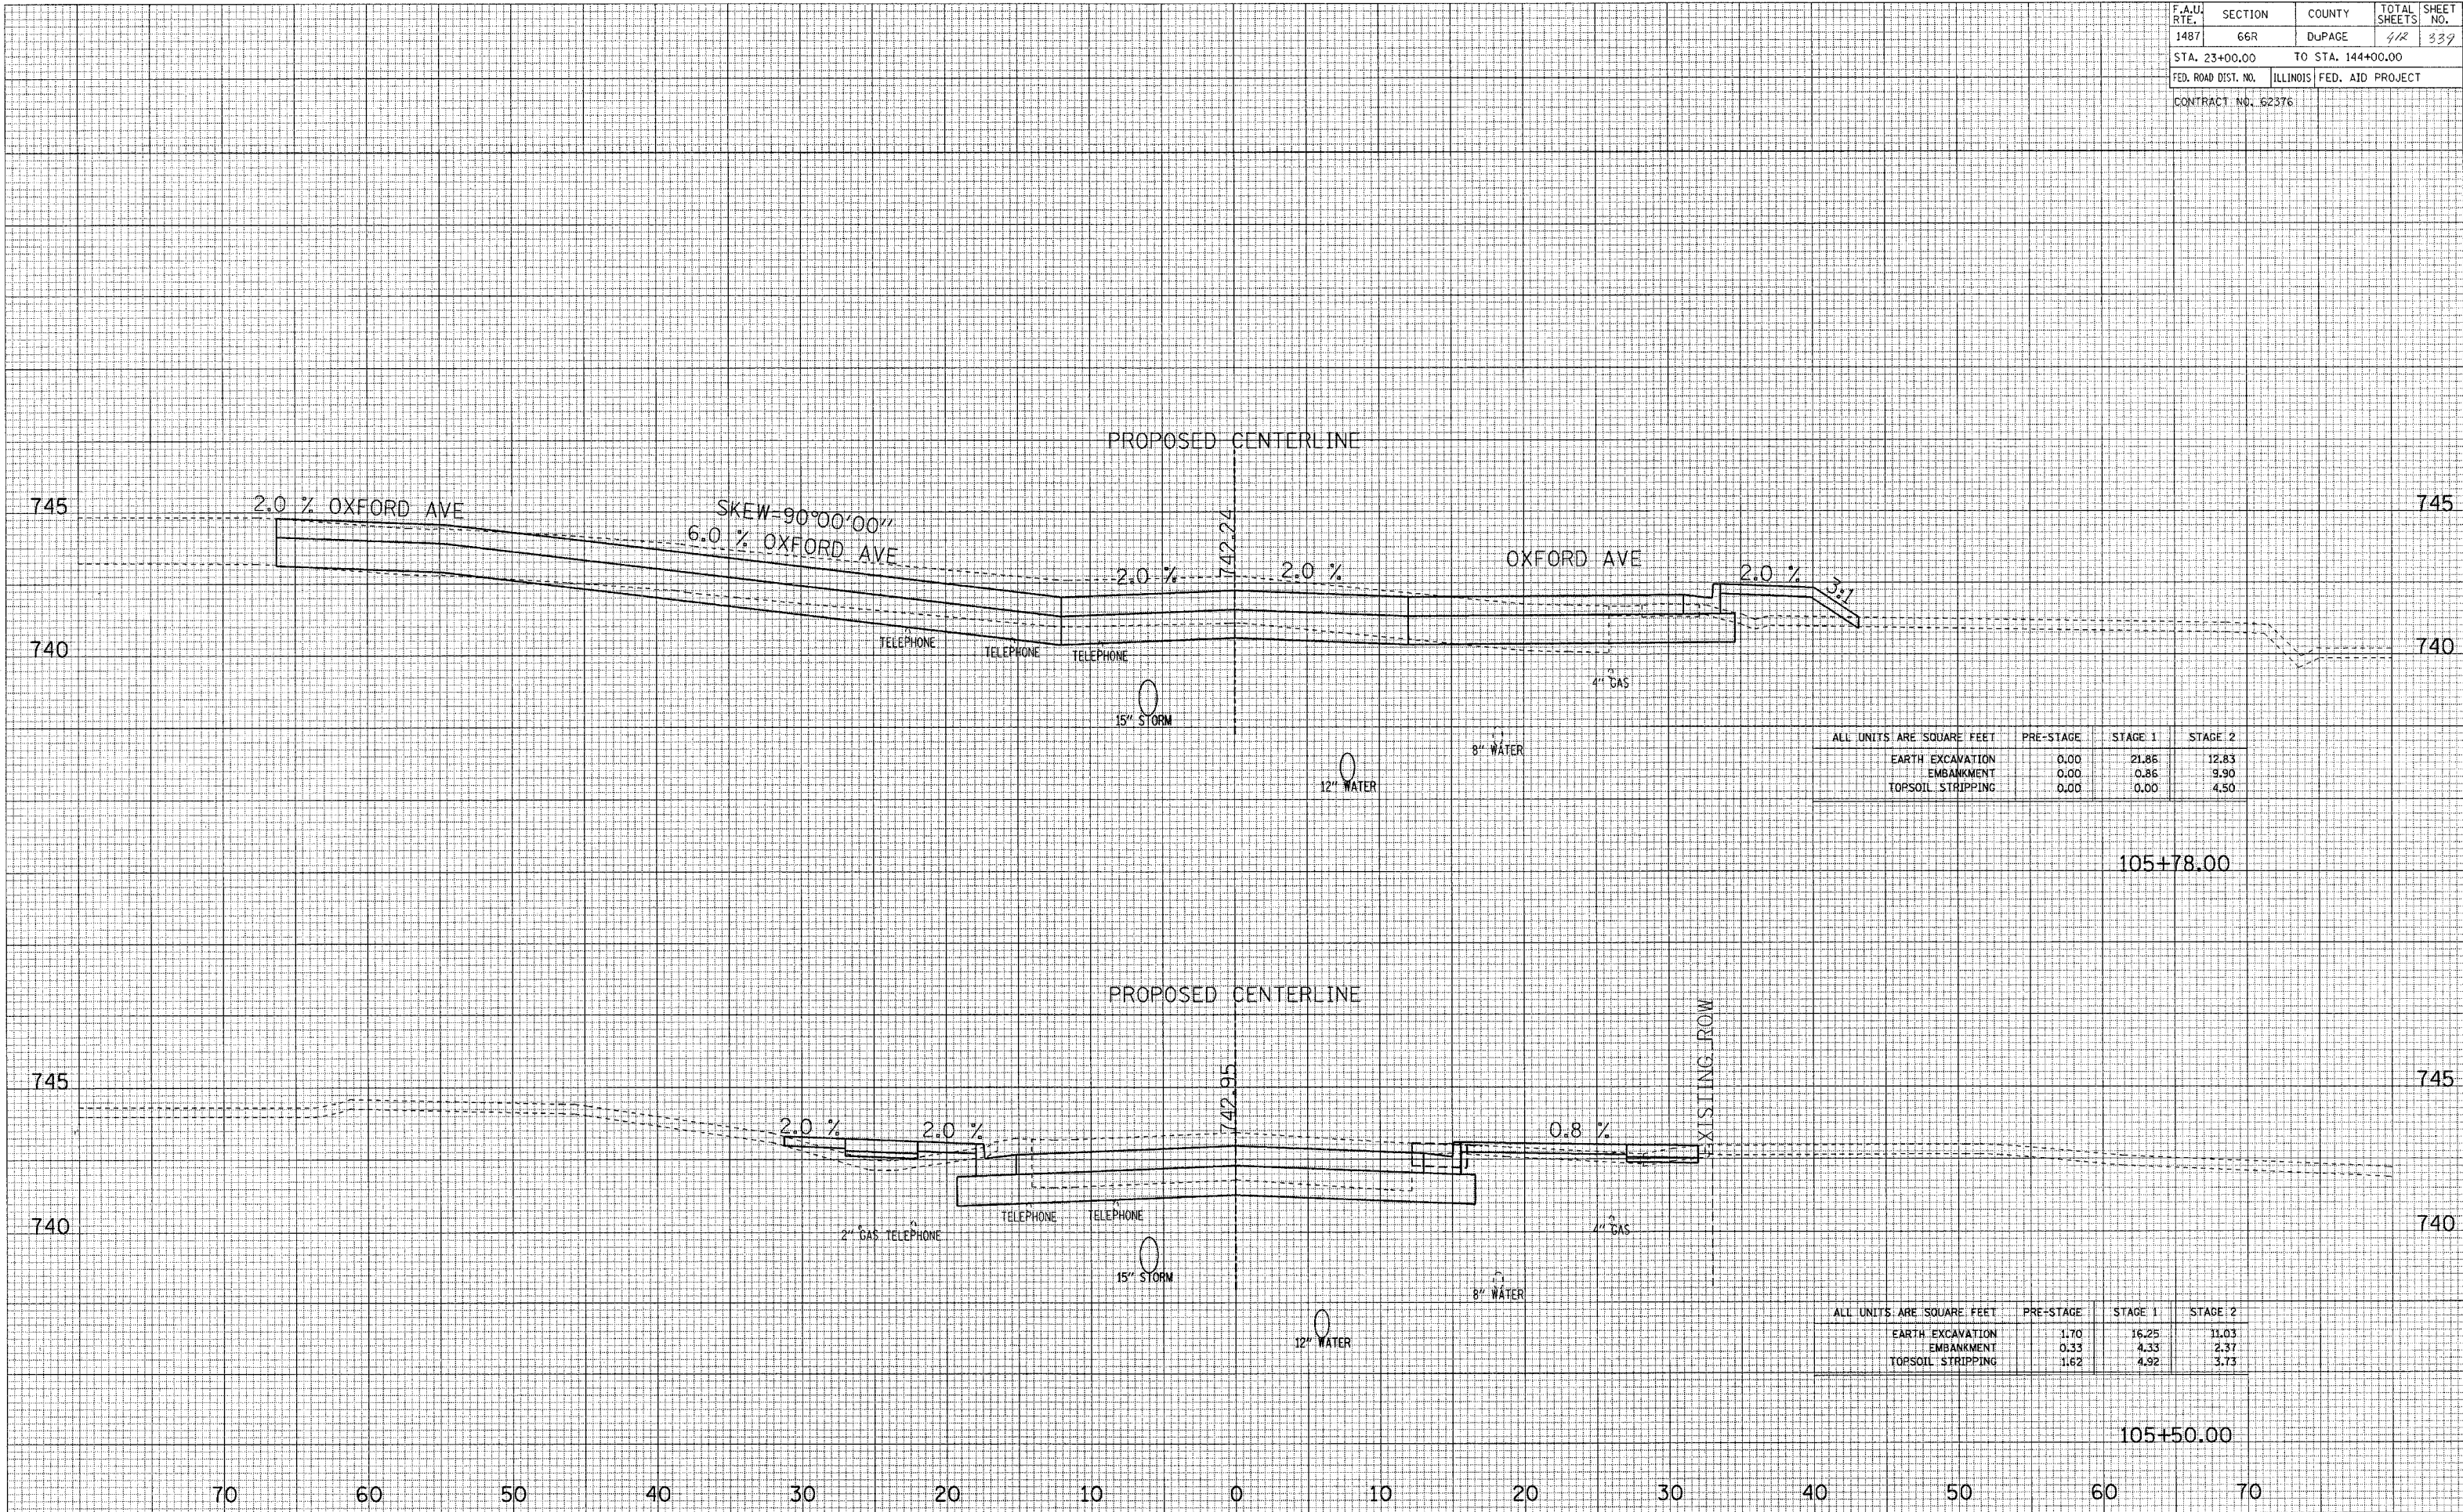

ALL UNITS ARE SQUARE FEET	PRE-STAGE	STAGE 1	STAGE 2
EARTH EXCAVATION	0.00	21.86	12.83
EMBANKMENT	0.00	0.86	9.90
TOPSOIL STRIPPING	0.00	0.00	4.50

ALL UNITS ARE SQUARE FEET	PRE-STAGE	STAGE 1	STAGE 2
EARTH EXCAVATION	1.70	16.25	11.03
EMBANKMENT	0.33	4.33	2.37
TOPSOIL STRIPPING	1.62	4.92	3.73

MAPLE AVENUE CROSS SECTIONS