


DATE
BY
SURVEYED
PLOTTED
FINAL SURVEY
NOTE BOOK
TEMPLATE
AREAS CHECKED

DATE
BY
ORIGINAL SURVEY
NOTE BOOK
TEMPLATE
AREAS CHECKED

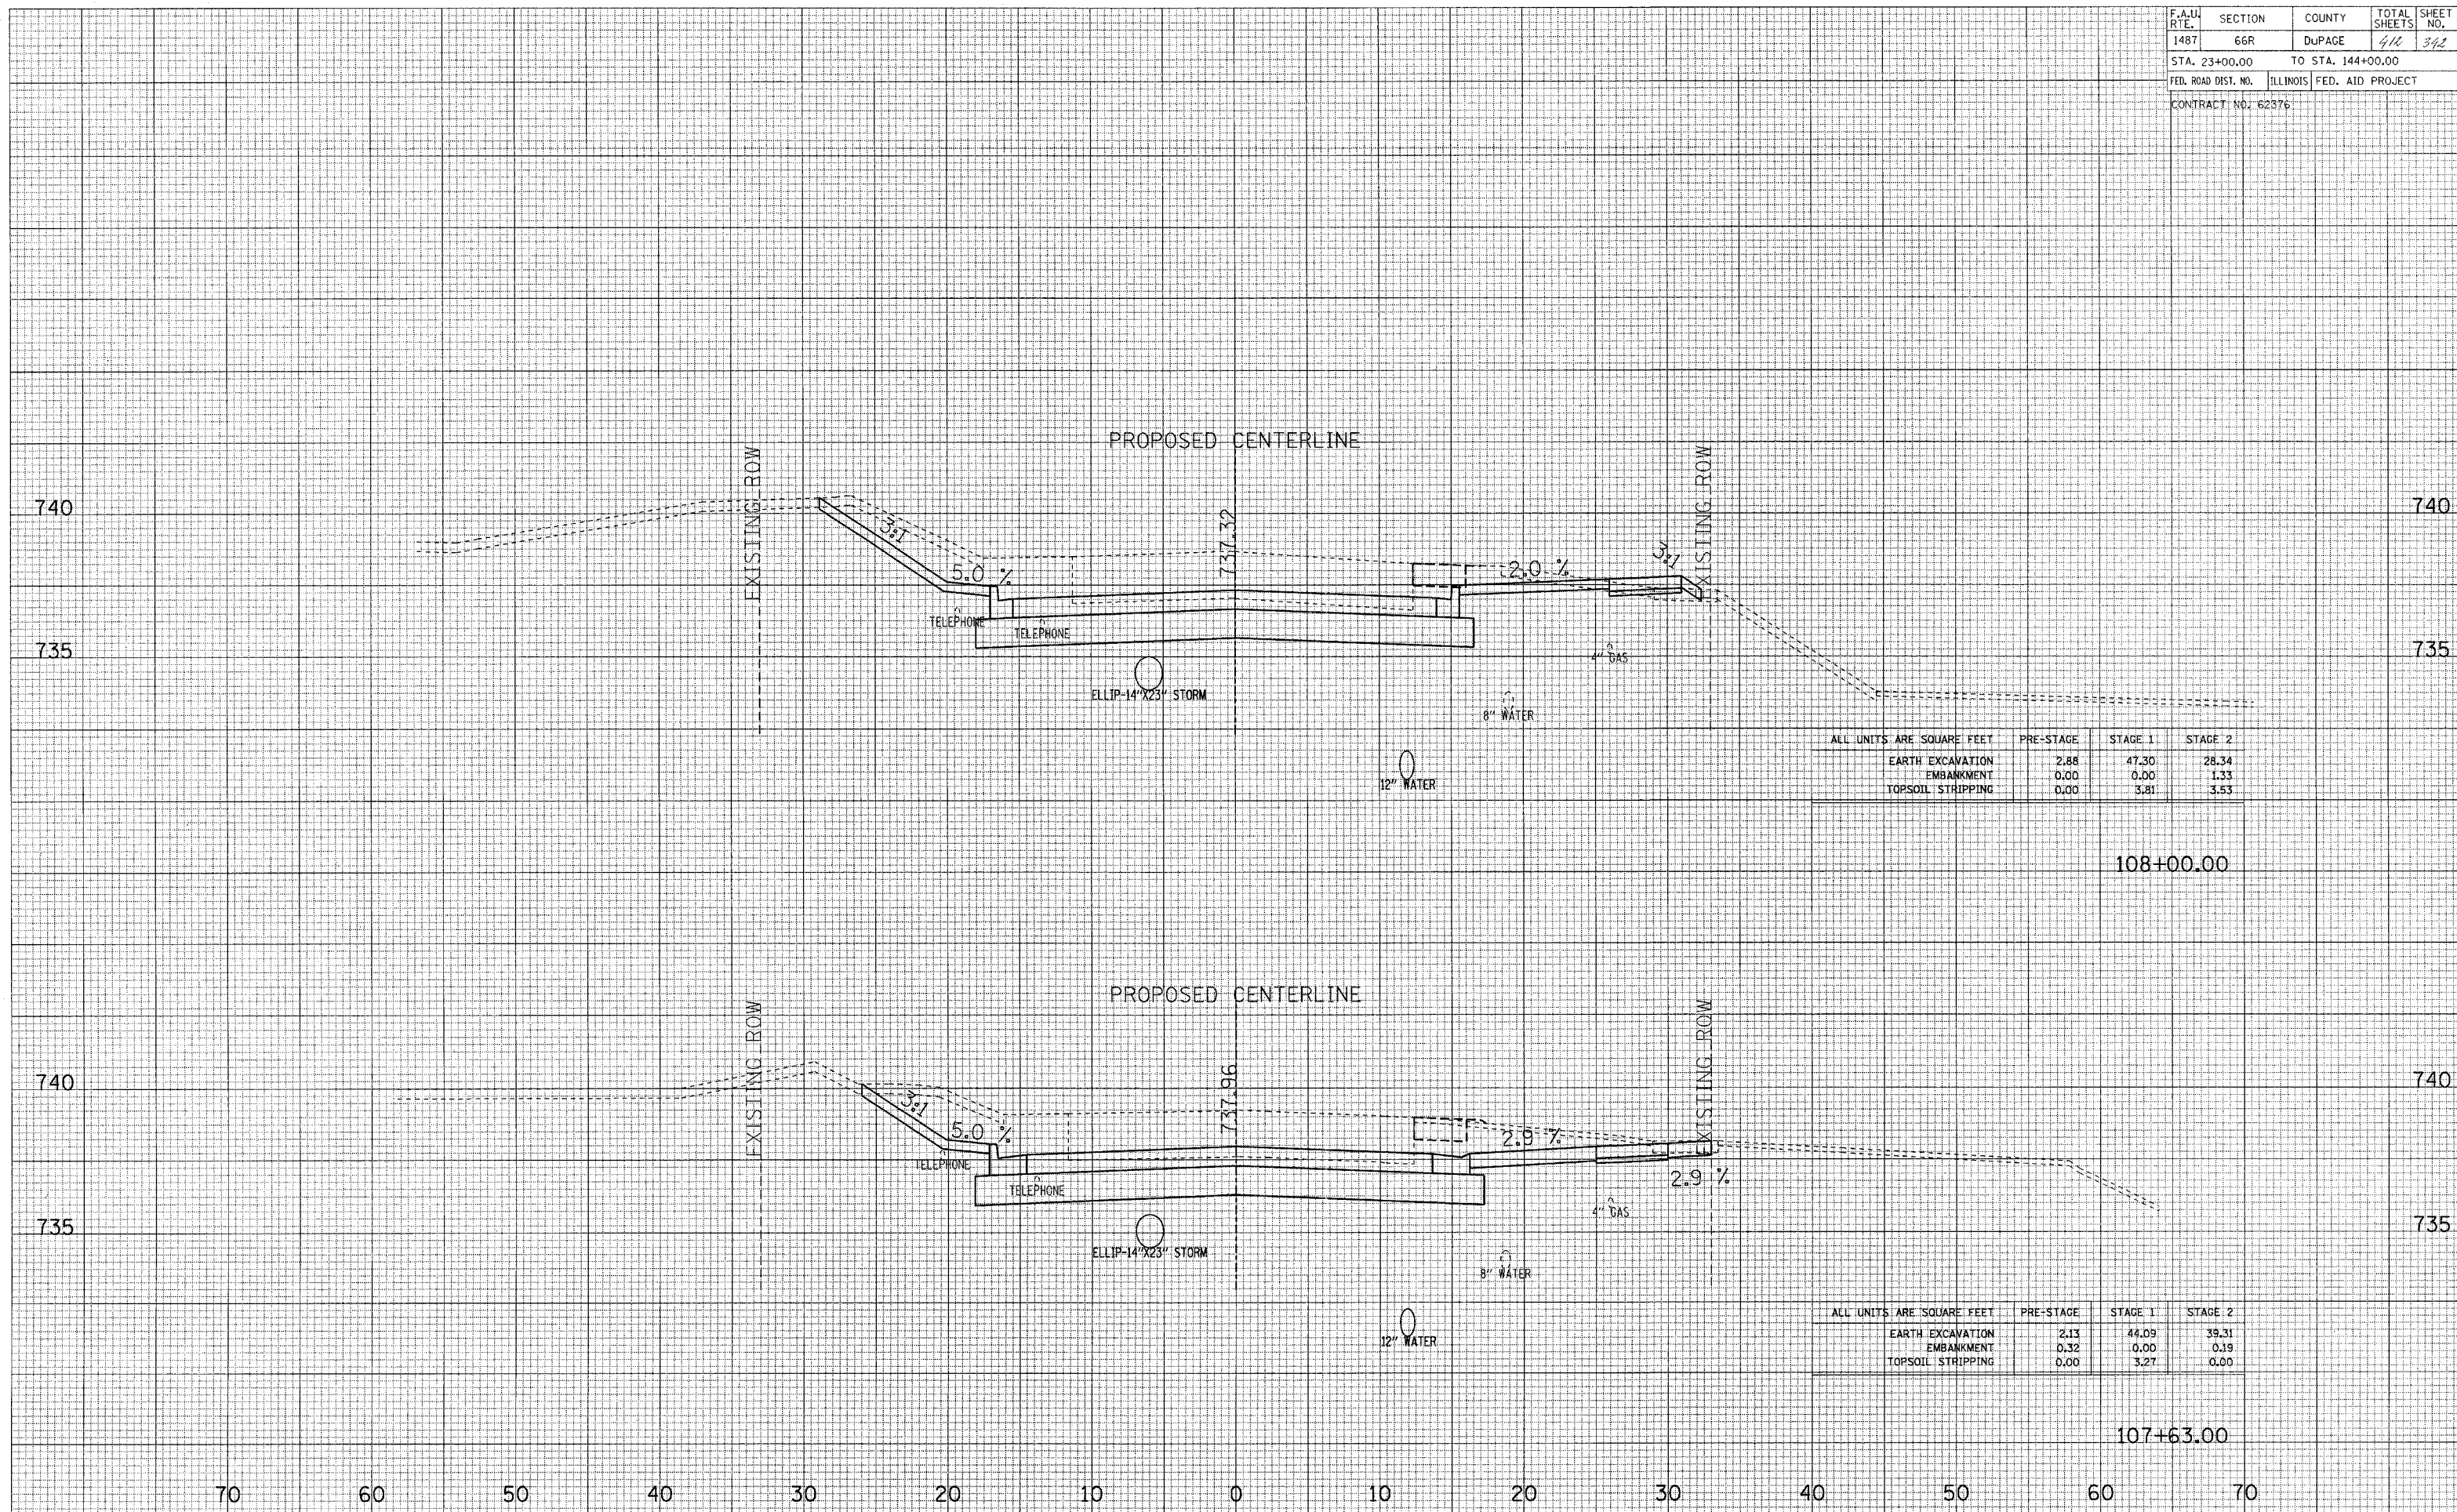

ALL UNITS ARE SQUARE FEET

	PRE-STAGE	STAGE 1	STAGE 2
EARTH EXCAVATION	2.88	47.30	28.34
EMBANKMENT	0.00	0.00	1.33
TOPSOIL STRIPPING	0.00	3.81	3.53

108+00.00

ALL UNITS ARE SQUARE FEET

	PRE-STAGE	STAGE 1	STAGE 2
EARTH EXCAVATION	2.13	44.09	39.31
EMBANKMENT	0.32	0.00	0.19
TOPSOIL STRIPPING	0.00	3.27	0.00

107+63.00

70 60 50 40 30 20 10 0 10 20 30 40 50 60 70

MAPLE AVENUE CROSS SECTIONS