


FINAL SURVEY
 SURVEYED
 PLOTTED
 NOTE BOOK
 TEMPLATE
 AREAS
 CHECKED

ORIGINAL SURVEY
 SURVEYED
 PLOTTED
 NOTE BOOK
 TEMPLATE
 AREAS
 CHECKED

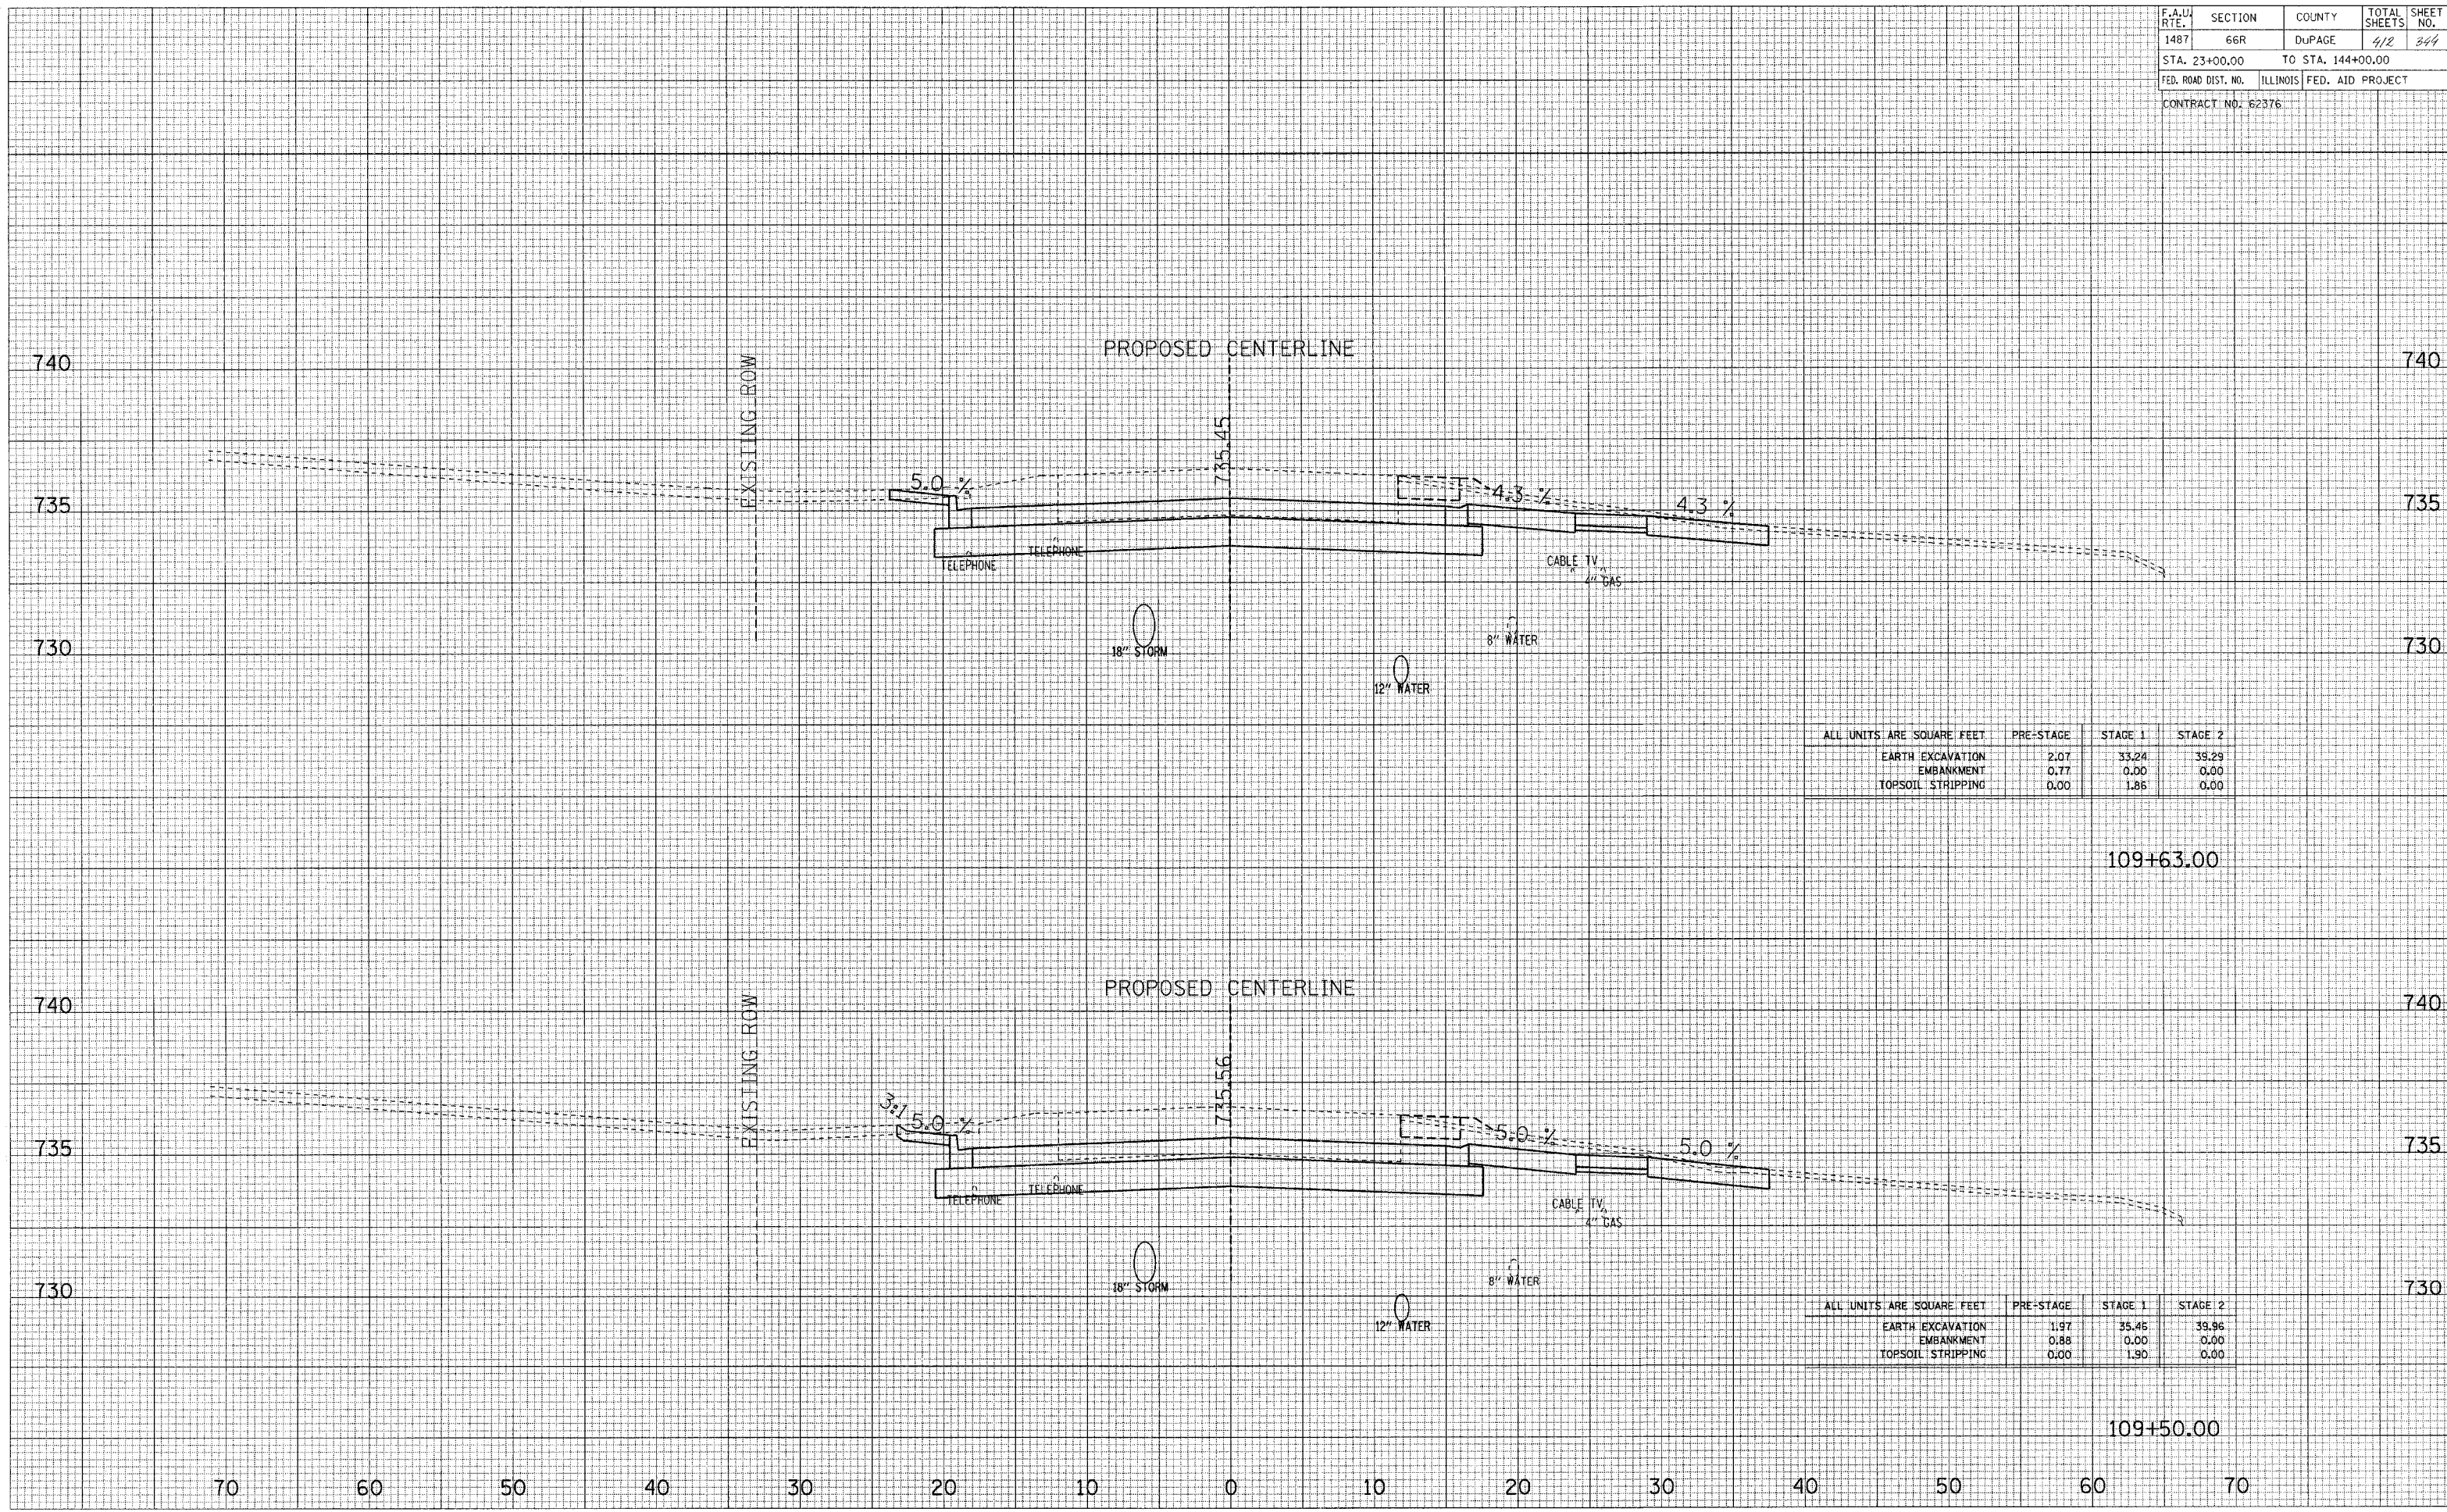

ALL UNITS ARE SQUARE FEET	PRE-STAGE	STAGE 1	STAGE 2
EARTH EXCAVATION	2.07	33.24	39.29
EMBANKMENT	0.77	0.00	0.00
TOPSOIL STRIPPING	0.00	1.86	0.00

109+63.00

ALL UNITS ARE SQUARE FEET	PRE-STAGE	STAGE 1	STAGE 2
EARTH EXCAVATION	1.97	35.46	39.96
EMBANKMENT	0.88	0.00	0.00
TOPSOIL STRIPPING	0.00	1.90	0.00

109+50.00

MAPLE AVENUE CROSS SECTIONS