

DATE
BY
DATE
BY
DATE
BY
DATE
BY


FINISHED SURVEY
CORRECTED
NOTED
NO.

FLIPPED
TEMPLATE
AREAS
CHECKED

DATE
BY
DATE
BY
DATE
BY
DATE
BY

ORIGINAL SURVEY
CORRECTED
NOTED
NO.

FLIPPED
TEMPLATE
AREAS
CHECKED

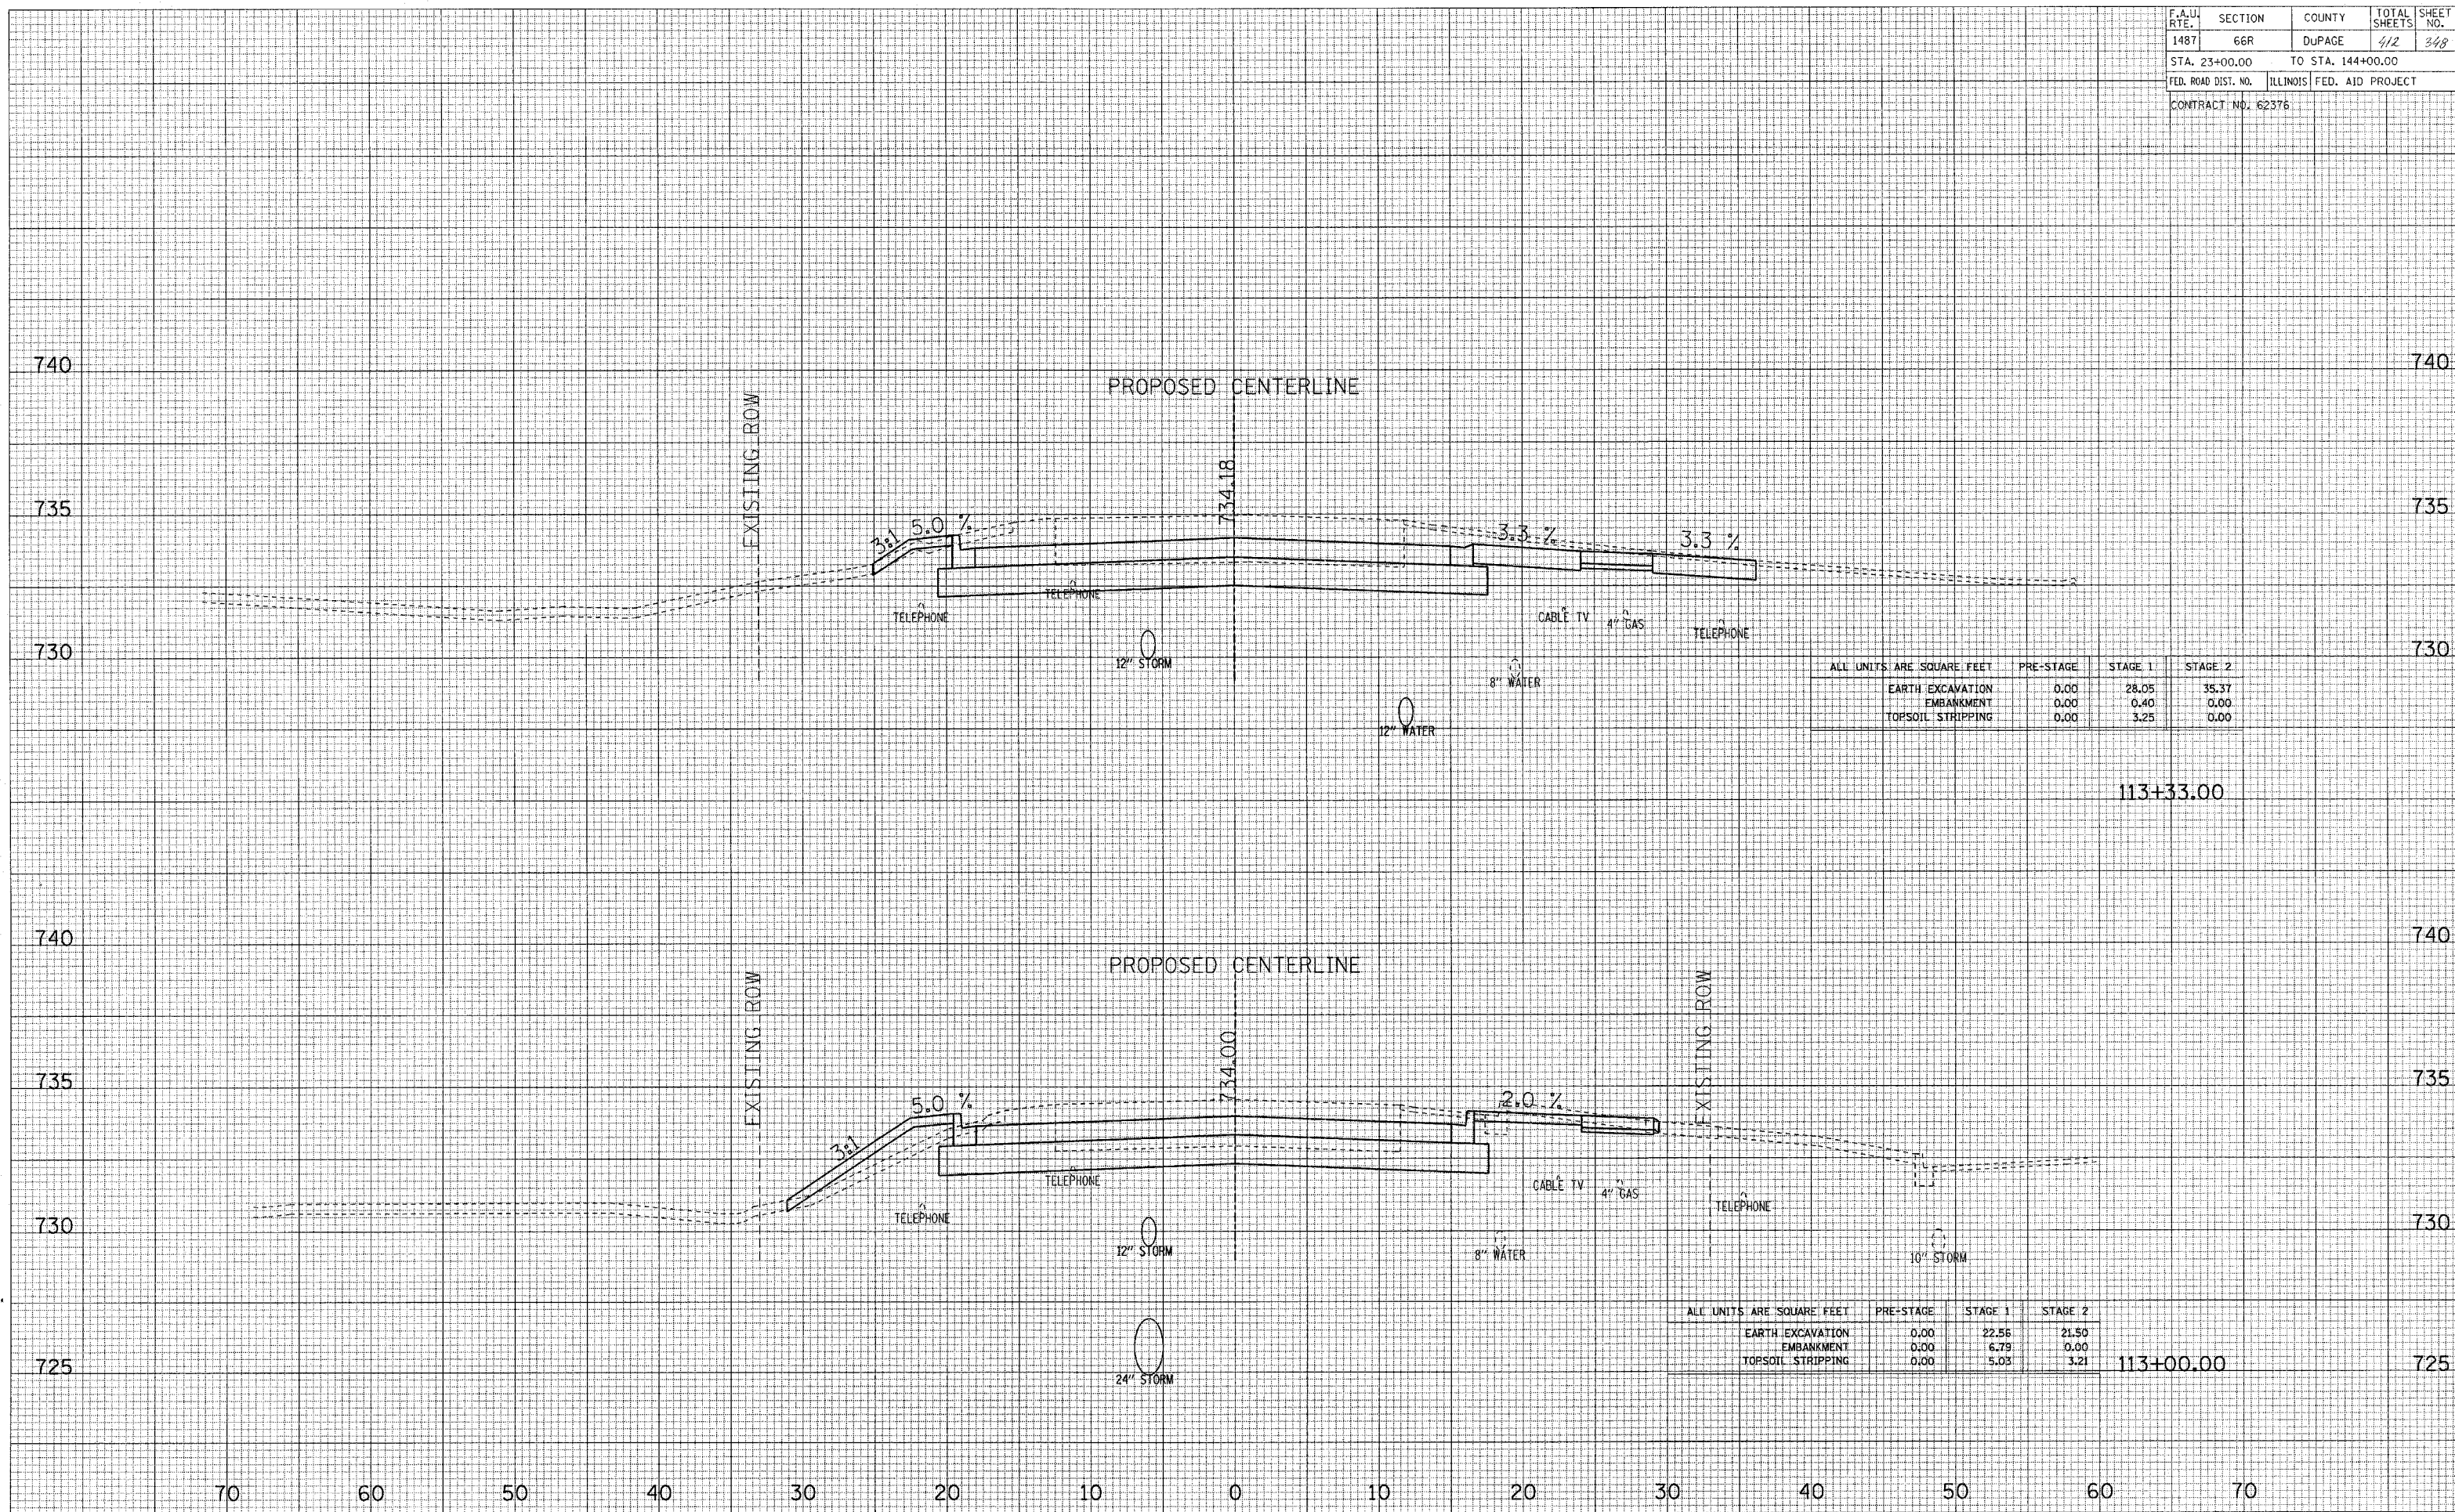

ALL UNITS ARE SQUARE FEET	PRE-STAGE	STAGE 1	STAGE 2
EARTH EXCAVATION	0.00	28.05	35.37
EMBANKMENT	0.00	0.40	0.00
TOPSOIL STRIPPING	0.00	3.25	0.00

113+33.00

ALL UNITS ARE SQUARE FEET	PRE-STAGE	STAGE 1	STAGE 2
EARTH EXCAVATION	0.00	22.56	21.50
EMBANKMENT	0.00	6.79	0.00
TOPSOIL STRIPPING	0.00	5.03	1.21

113+00.00

MAPLE AVENUE CROSS SECTIONS