


DATE
BY
SURVEY
PLOTTED
NOTE BOOK
TEMPLATE
AREAS
CHECKED

DATE
BY
ORIGINAL
SURVEY
PLOTTED
NOTE BOOK
TEMPLATE
AREAS
CHECKED

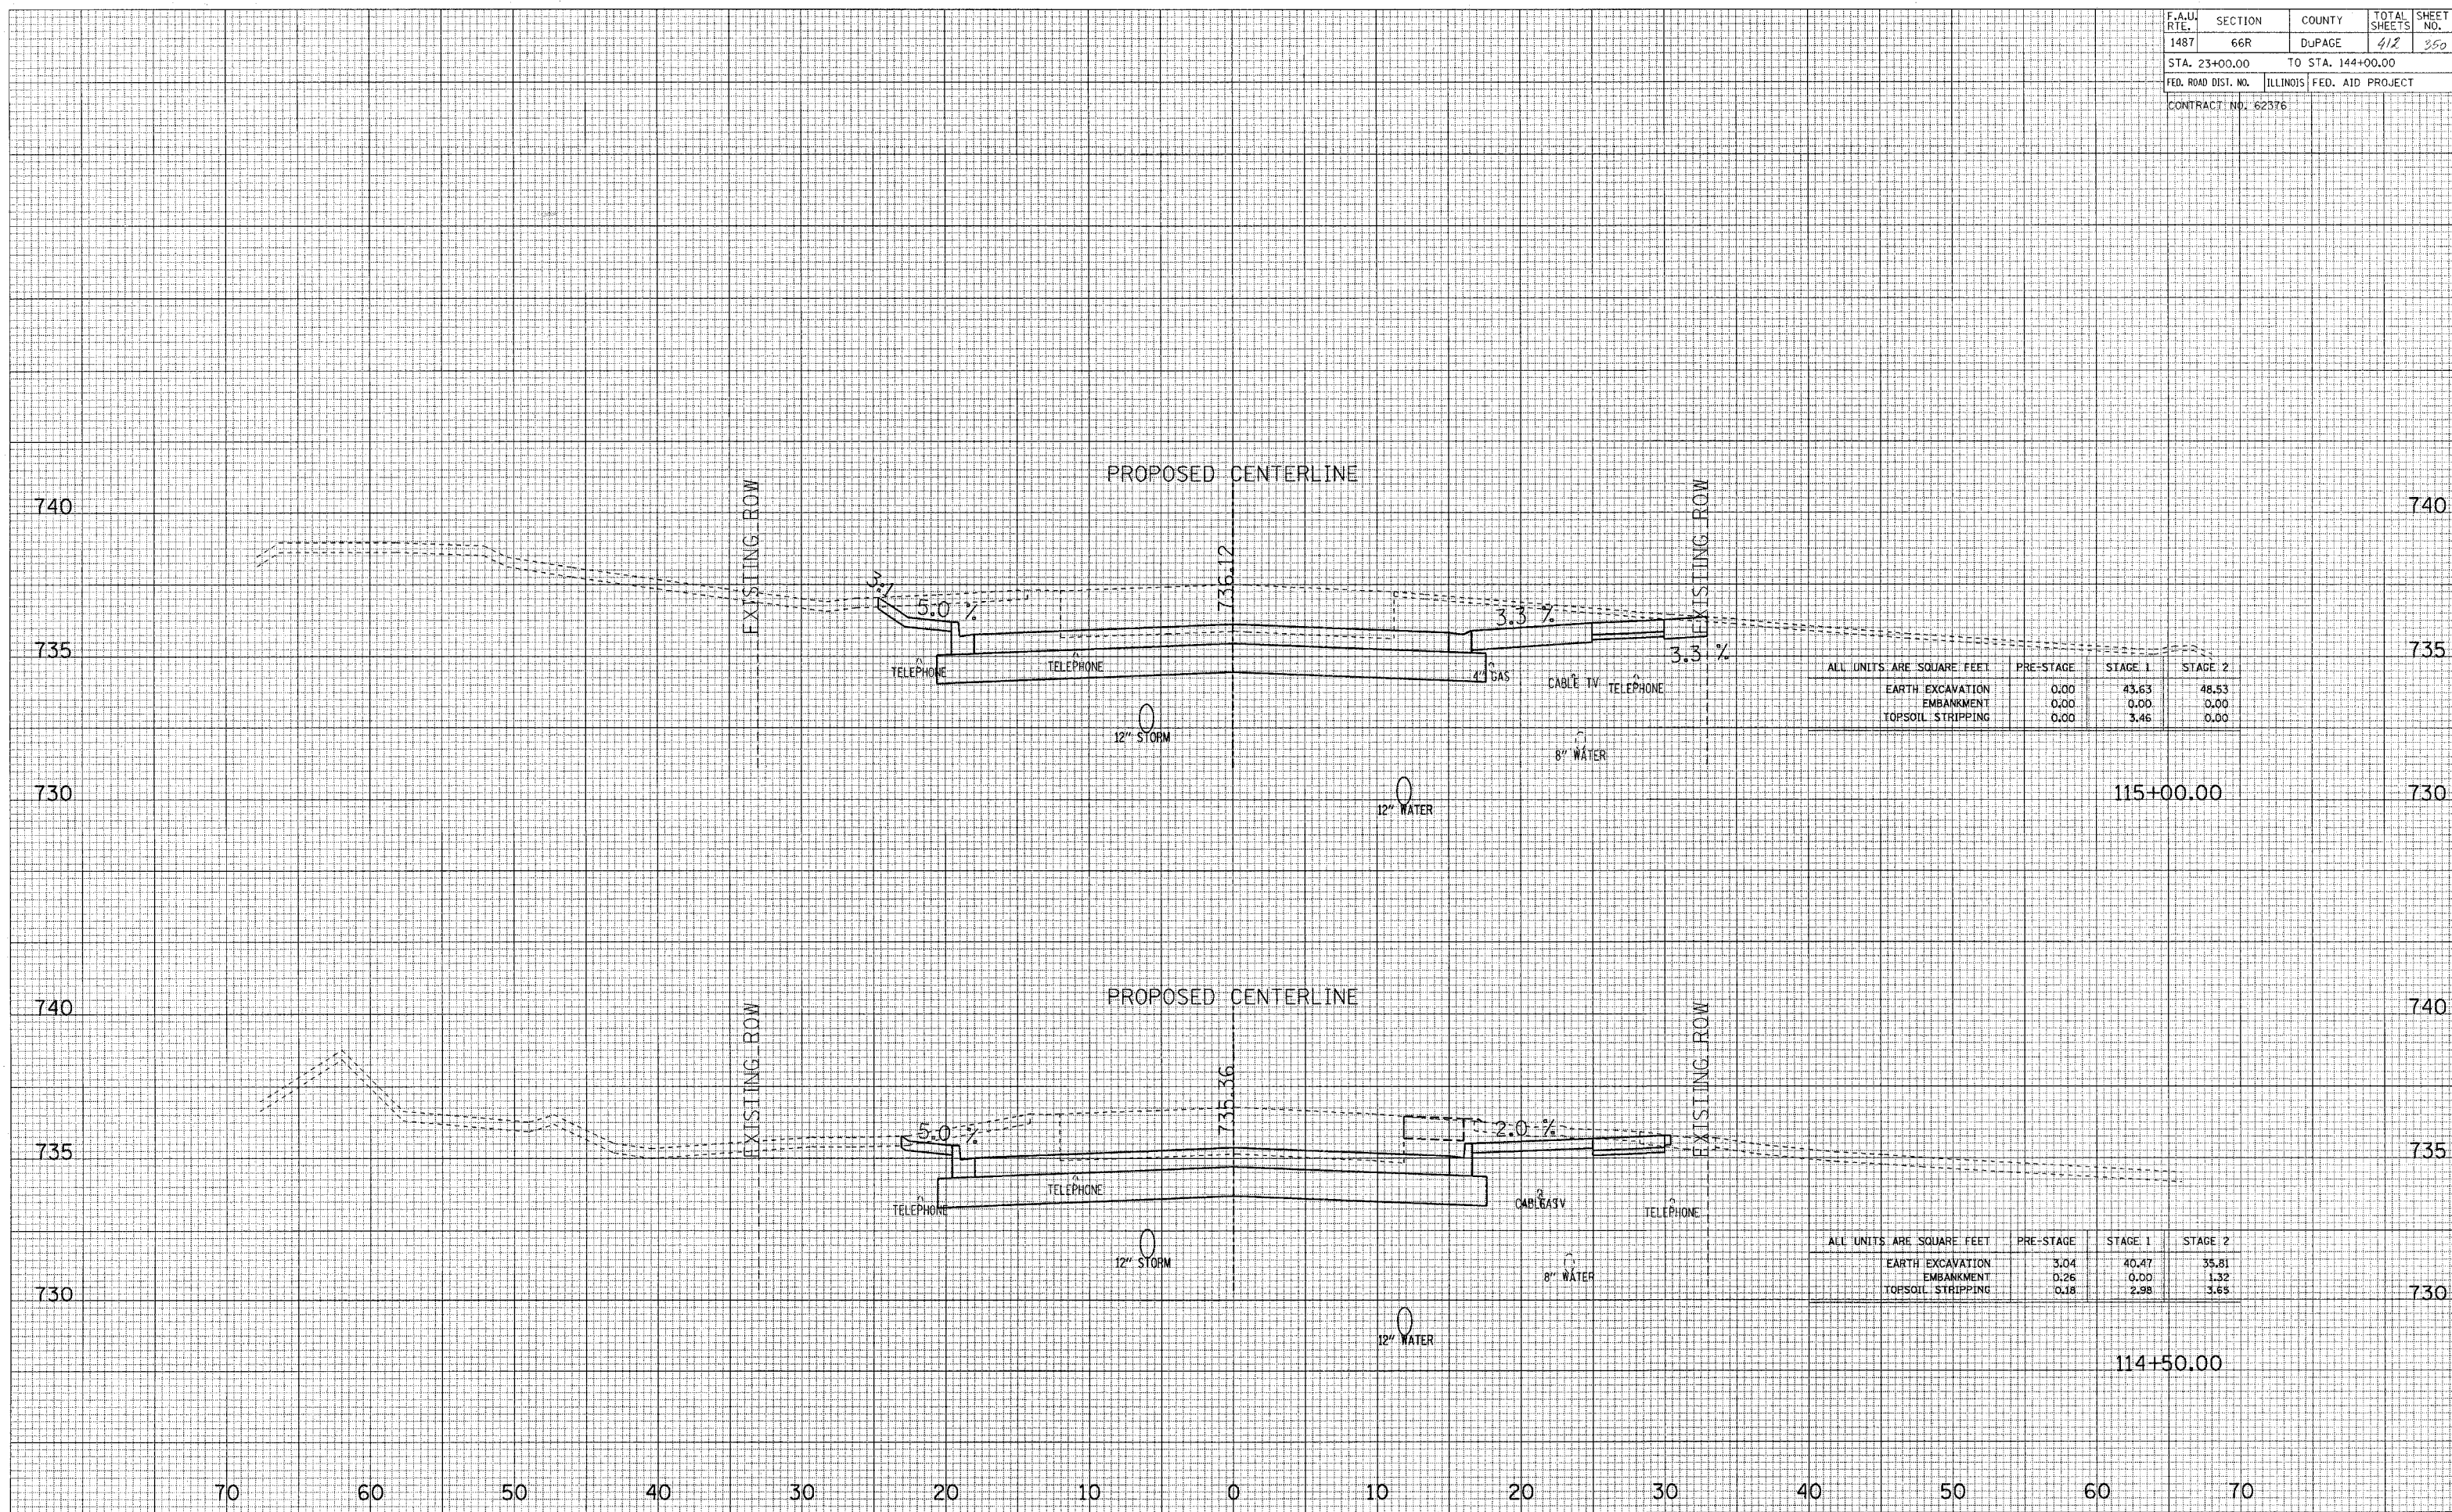

ALL UNITS ARE SQUARE FEET	PRE-STAGE	STAGE 1	STAGE 2
EARTH EXCAVATION	0.00	43.63	48.53
EMBANKMENT	0.00	0.00	0.00
TOPSOIL STRIPPING	0.00	3.46	0.00

ALL UNITS ARE SQUARE FEET	PRE-STAGE	STAGE 1	STAGE 2
EARTH EXCAVATION	3.04	40.47	35.81
EMBANKMENT	0.26	0.00	1.32
TOPSOIL STRIPPING	0.18	2.98	3.65

MAPLE AVENUE CROSS SECTIONS