


DATE
BY
REVISIONS
NO.
FINISHED
SURVEY
NOTE BOOK
NO.
PLOTTED
TEMPLATE
AREAS
CHECKED

DATE
BY
REVISIONS
NO.
ORIGINAL
SURVEY
NOTE BOOK
NO.
PLOTTED
TEMPLATE
AREAS
CHECKED

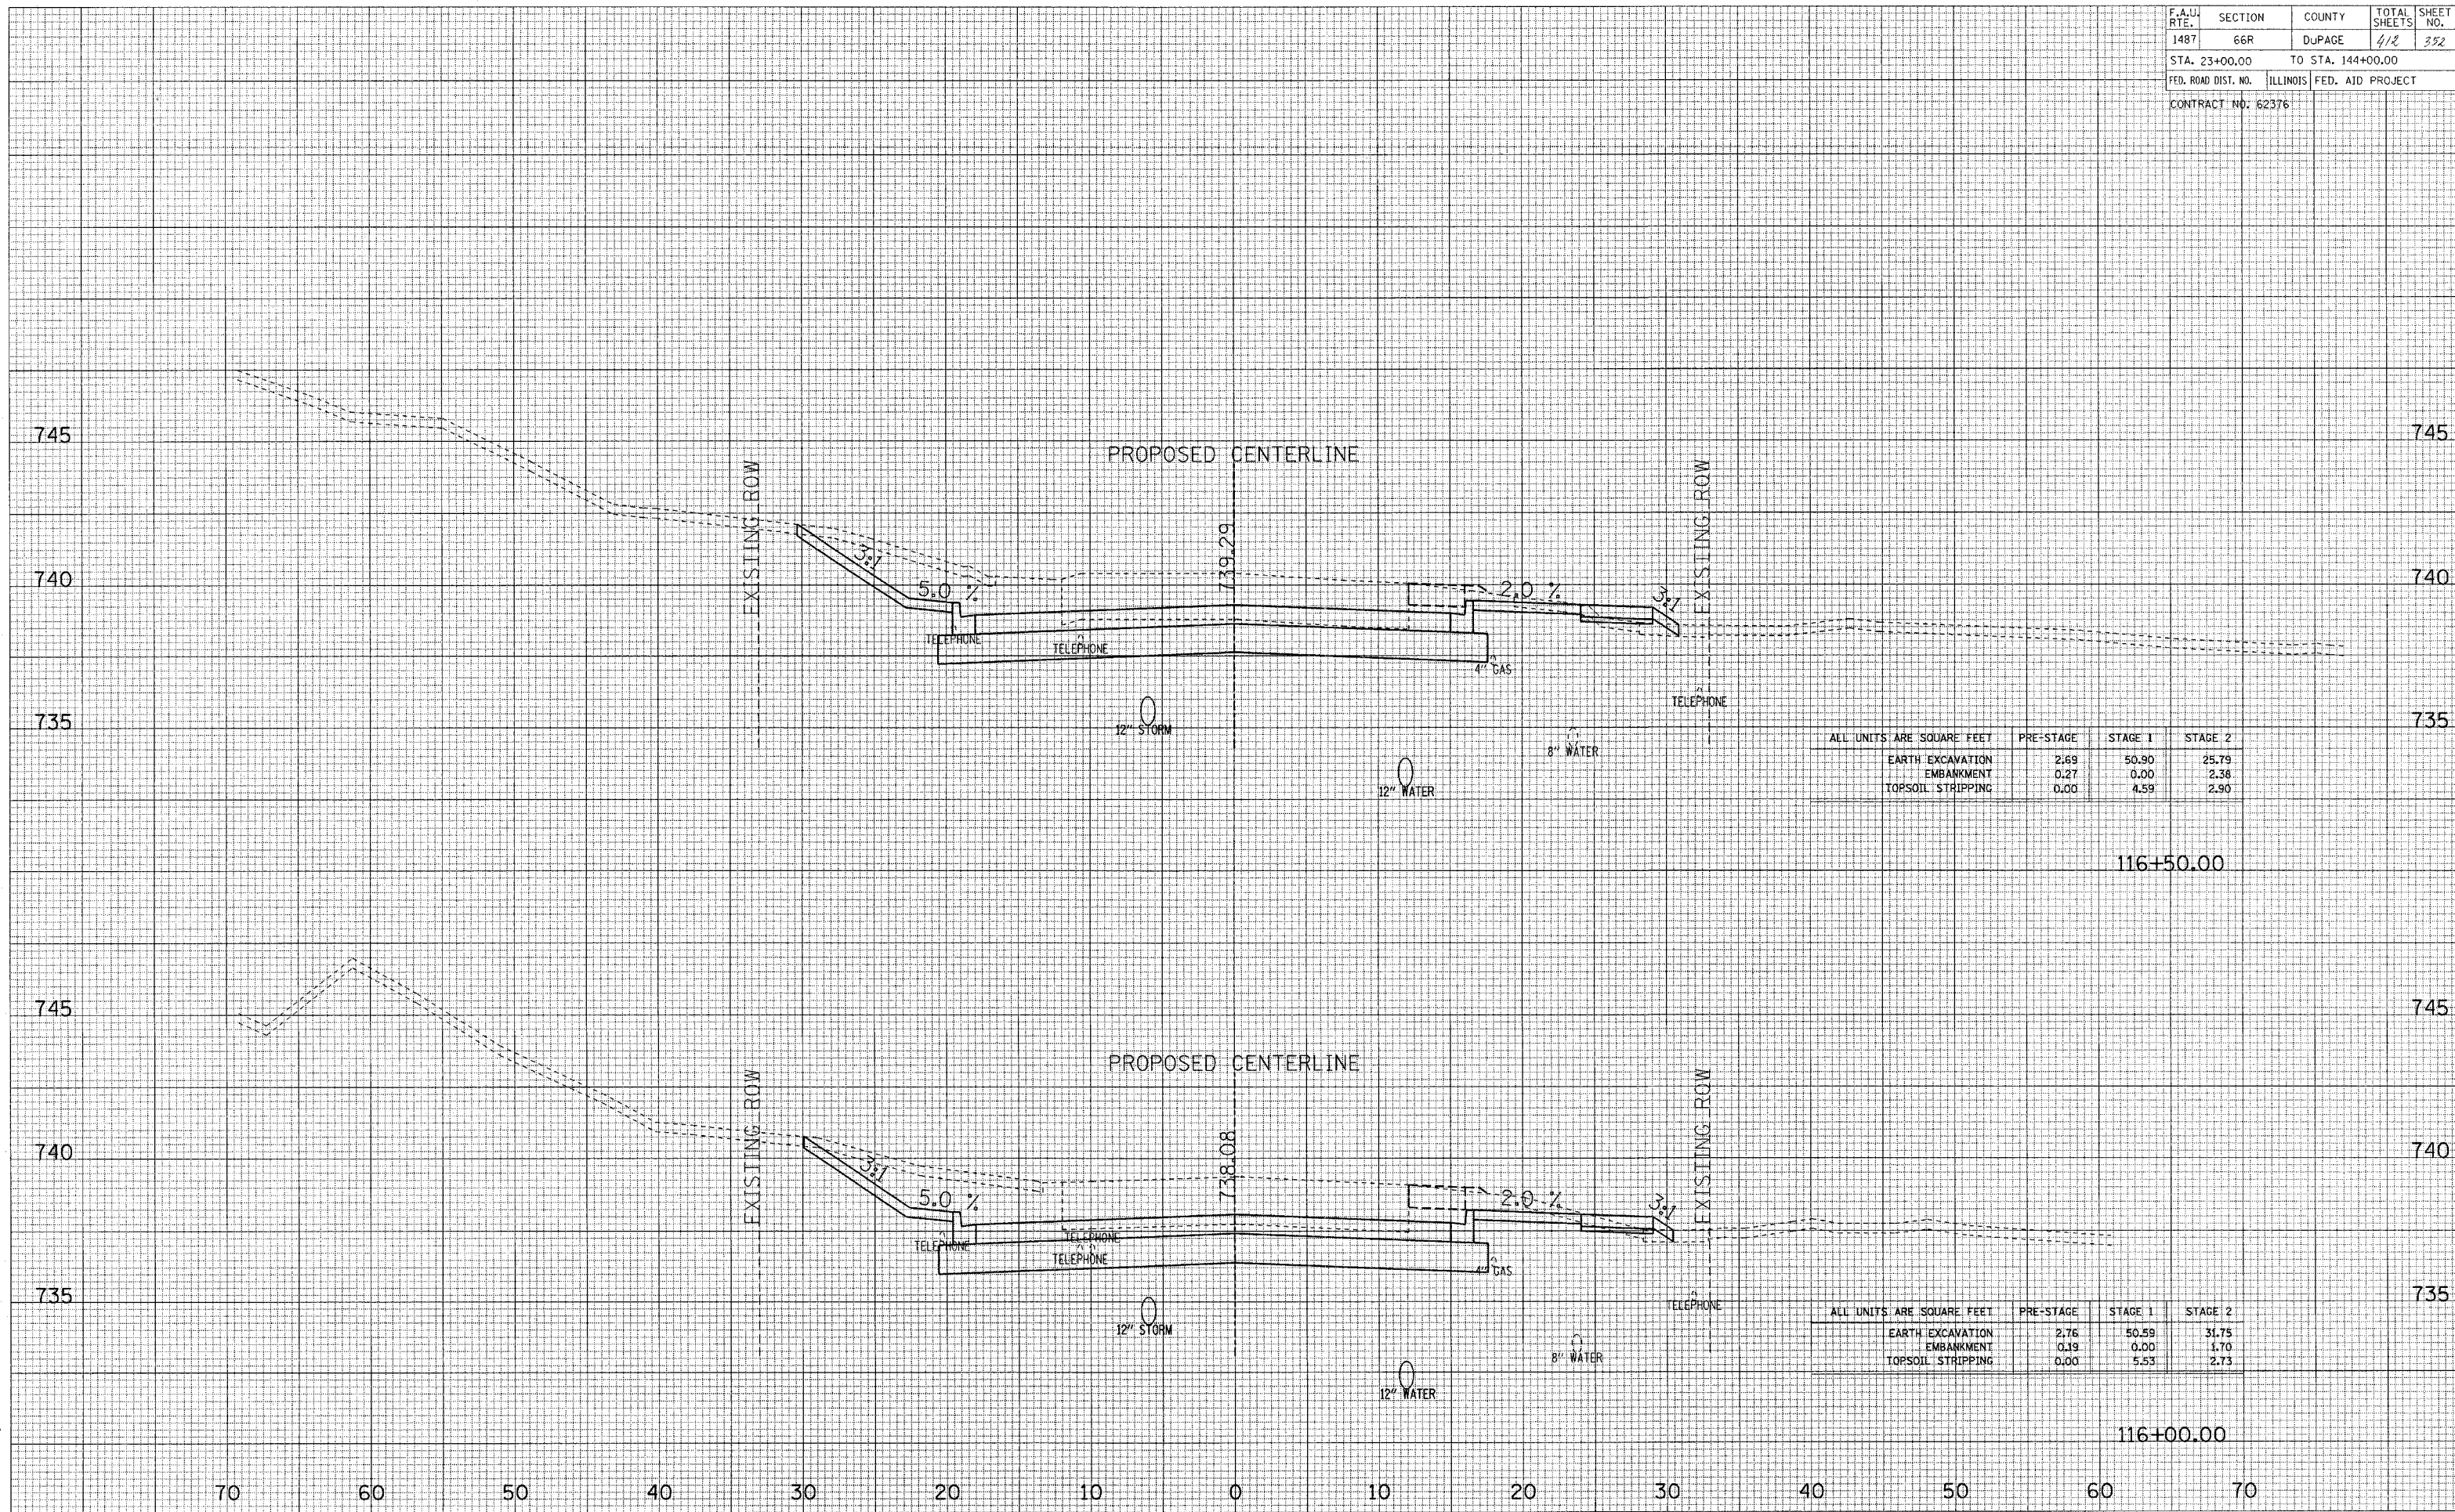

MAPLE AVENUE CROSS SECTIONS