


SURVEYED _____
 PLOTTED _____
 SURVEY _____
 NOTE BOOK _____
 NO. _____
 AREAS CHECKED _____

SURVEYED _____
 PLOTTED _____
 SURVEY _____
 NOTE BOOK _____
 NO. _____
 AREAS CHECKED _____

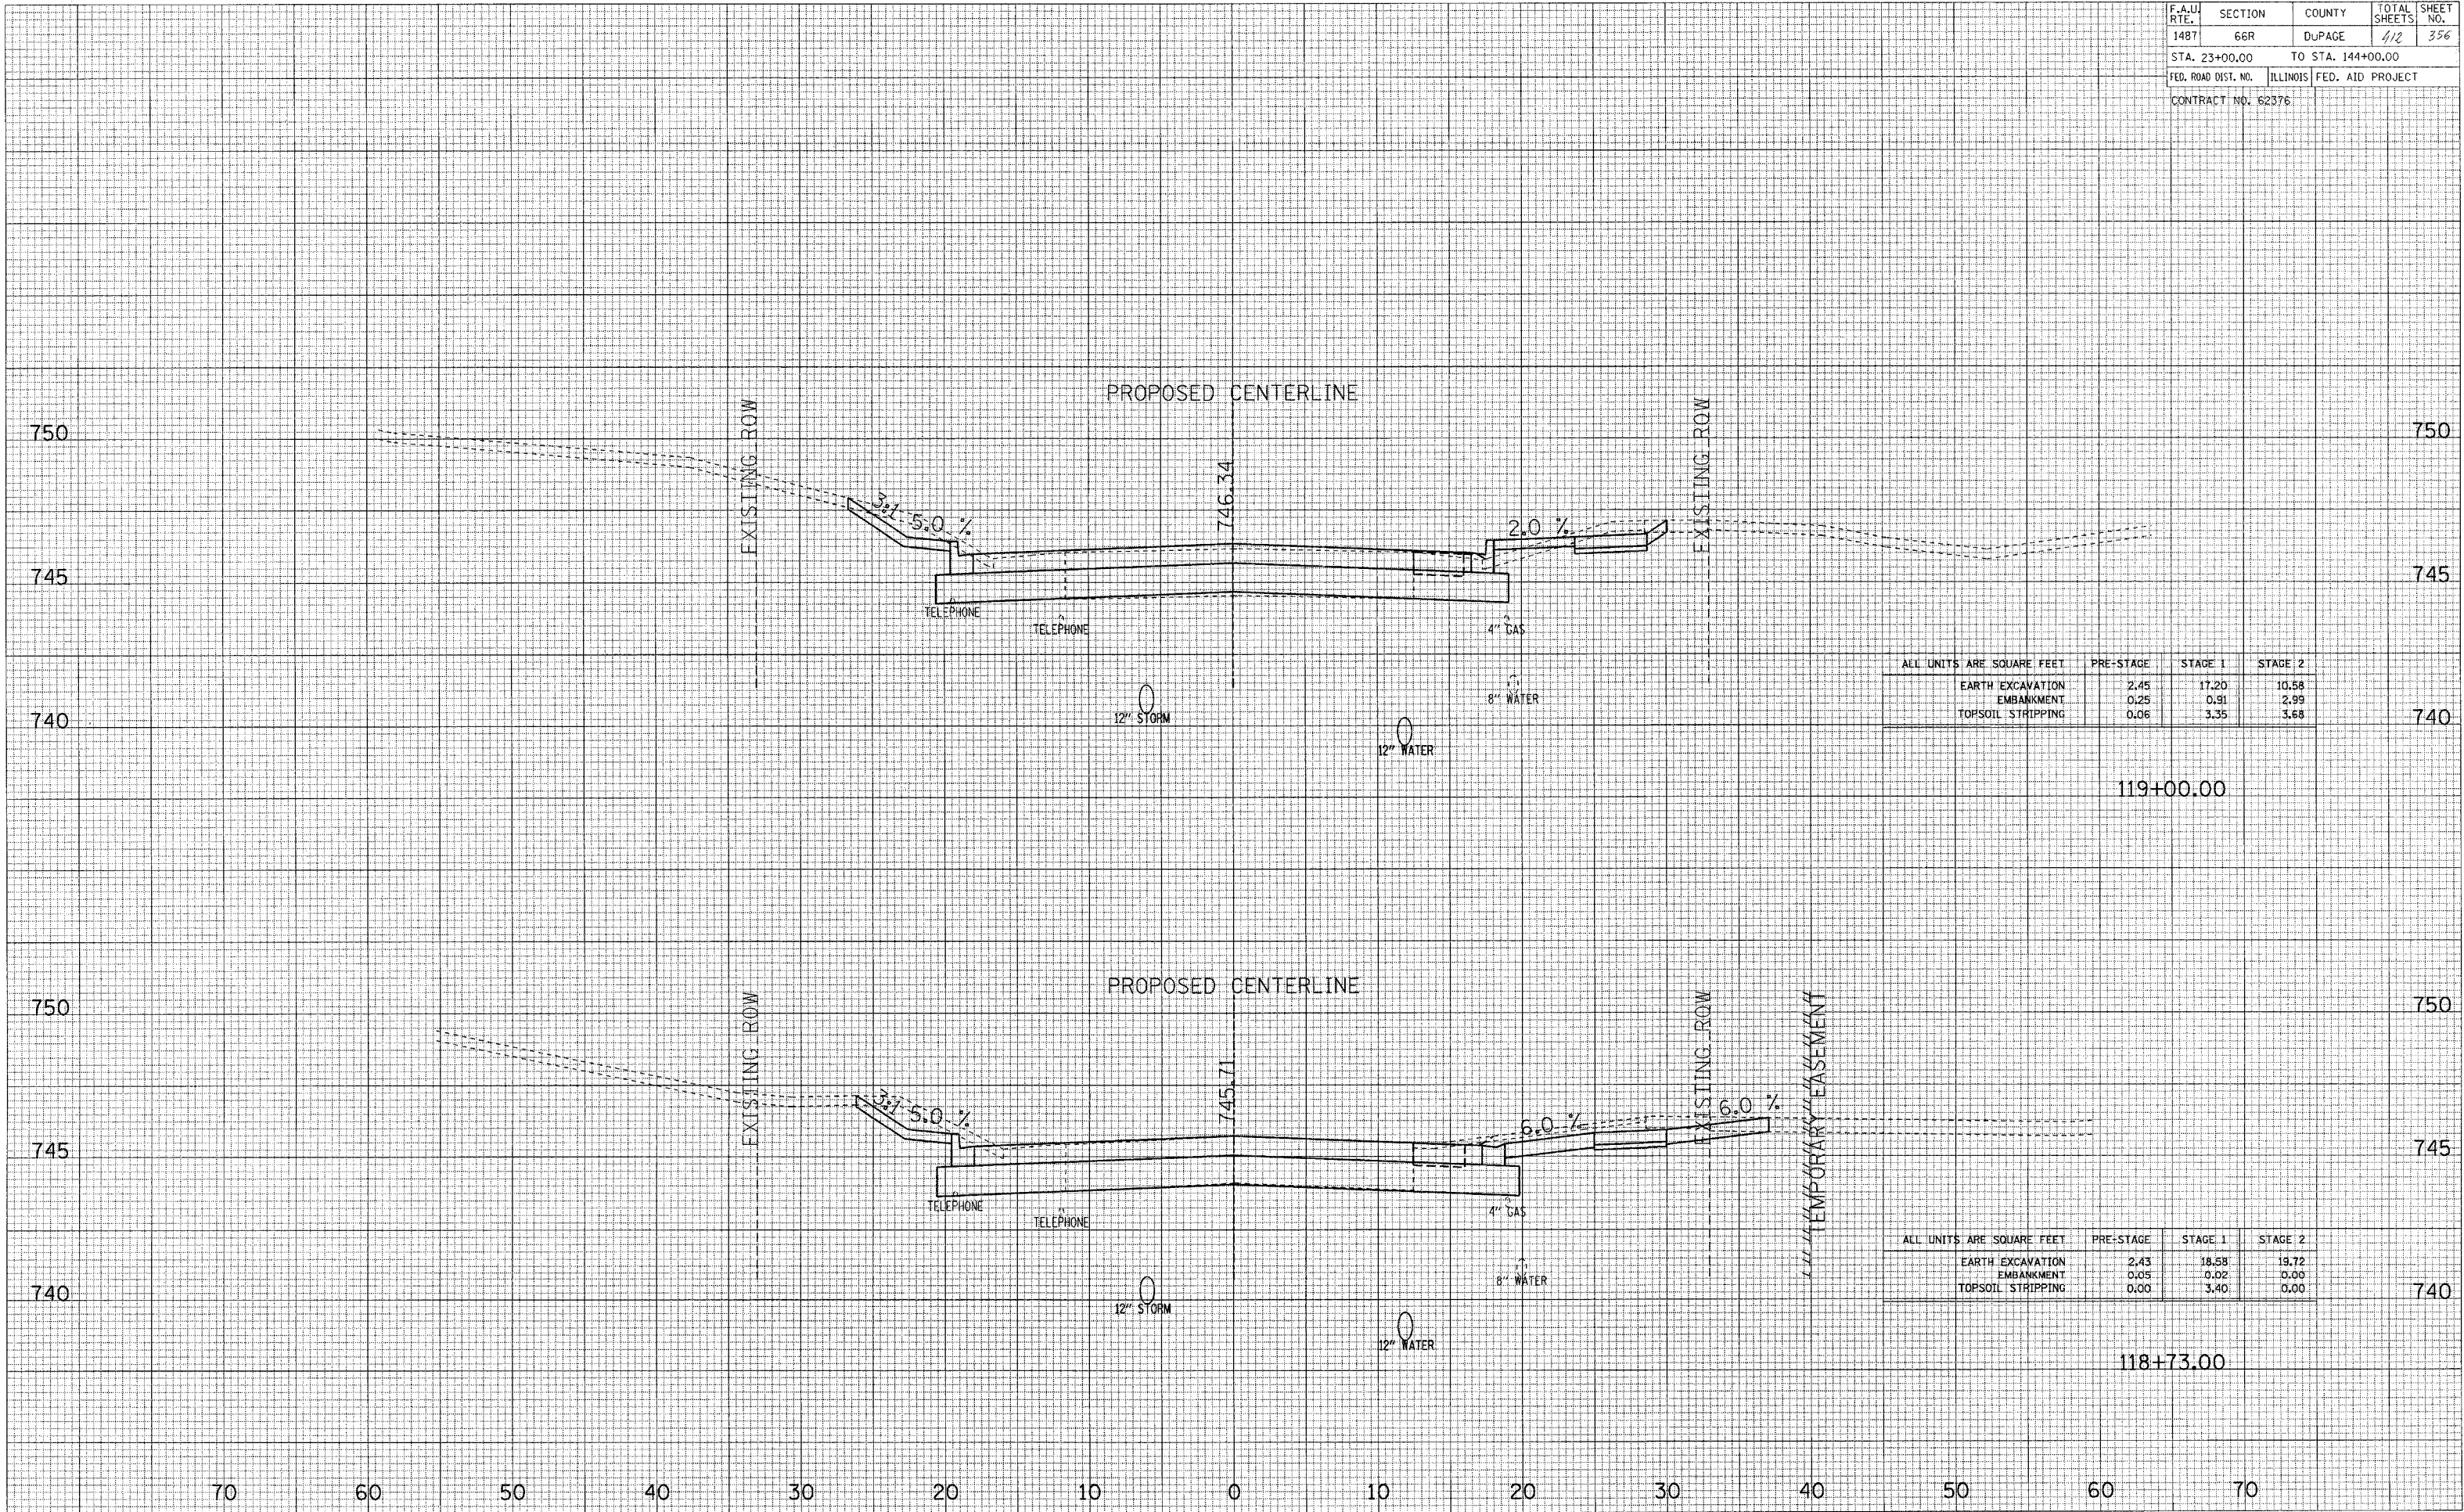

| ALL UNITS ARE SQUARE FEET | PRE-STAGE | STAGE 1 | STAGE 2 |
|---------------------------|-----------|---------|---------|
| EARTH EXCAVATION | 2.45 | 17.20 | 10.58 |
| EMBANKMENT | 0.25 | 0.91 | 2.99 |
| TOPSOIL STRIPPING | 0.06 | 3.35 | 3.68 |

119+00.00

| ALL UNITS ARE SQUARE FEET | PRE-STAGE | STAGE 1 | STAGE 2 |
|---------------------------|-----------|---------|---------|
| EARTH EXCAVATION | 2.43 | 18.58 | 19.72 |
| EMBANKMENT | 0.05 | 0.02 | 0.00 |
| TOPSOIL STRIPPING | 0.00 | 3.40 | 0.00 |

118+73.00

MAPLE AVENUE CROSS SECTIONS