


FINISHED SURVEY
 SURVEY PLOTTED
 NOTE BOOK NO. _____
 TEMPLATE AREAS CHECKED
 AREAS CHECKED

ORIGINAL SURVEY
 SURVEY PLOTTED
 NOTE BOOK NO. _____
 TEMPLATE AREAS CHECKED
 AREAS CHECKED

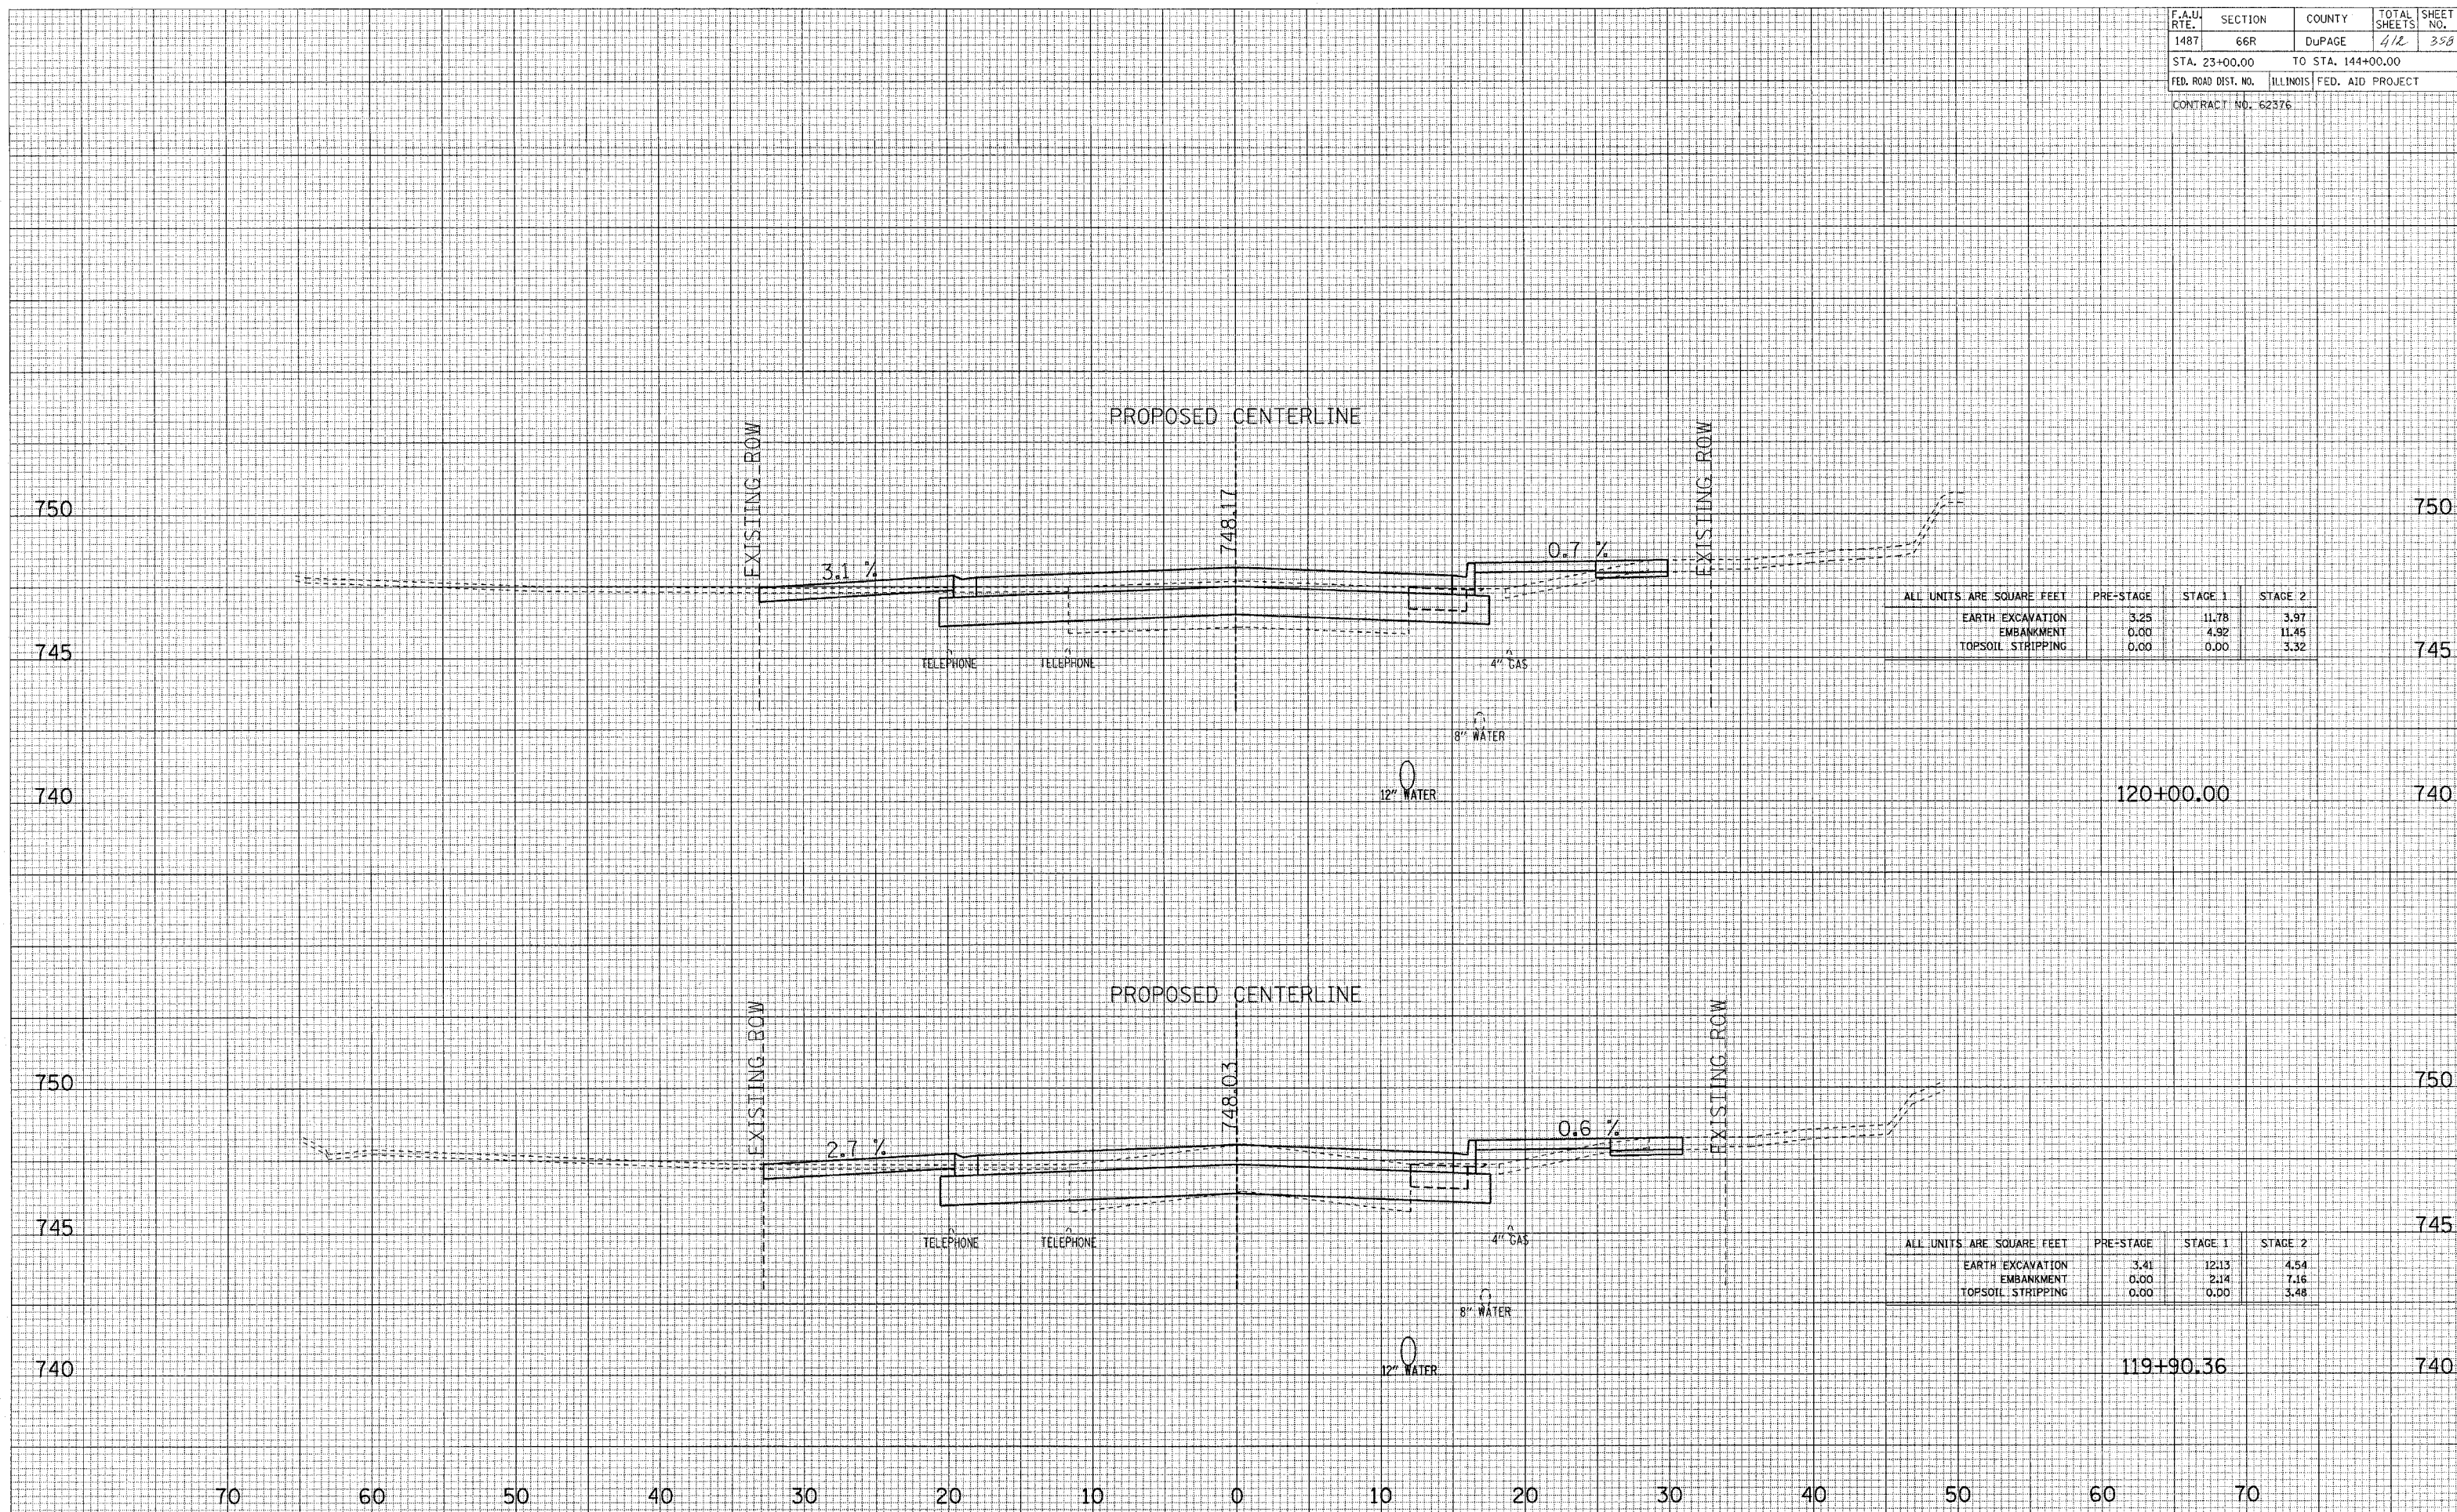

ALL UNITS ARE SQUARE FEET

	PRE-STAGE	STAGE 1	STAGE 2
EARTH EXCAVATION	3.25	11.78	3.97
EMBANKMENT	0.00	4.92	11.45
TOPSOIL STRIPPING	0.00	0.00	3.32

ALL UNITS ARE SQUARE FEET

	PRE-STAGE	STAGE 1	STAGE 2
EARTH EXCAVATION	3.41	12.13	4.54
EMBANKMENT	0.00	2.14	7.16
TOPSOIL STRIPPING	0.00	0.00	3.48

MAPLE AVENUE CROSS SECTIONS