


FINISH SURVEY
 SURVEYED
 PLOTTED
 TEMPLATE
 AREAS
 CHECKED
 NO.

ORIGINAL SURVEY
 SURVEYED
 PLOTTED
 TEMPLATE
 AREAS
 CHECKED
 NO.

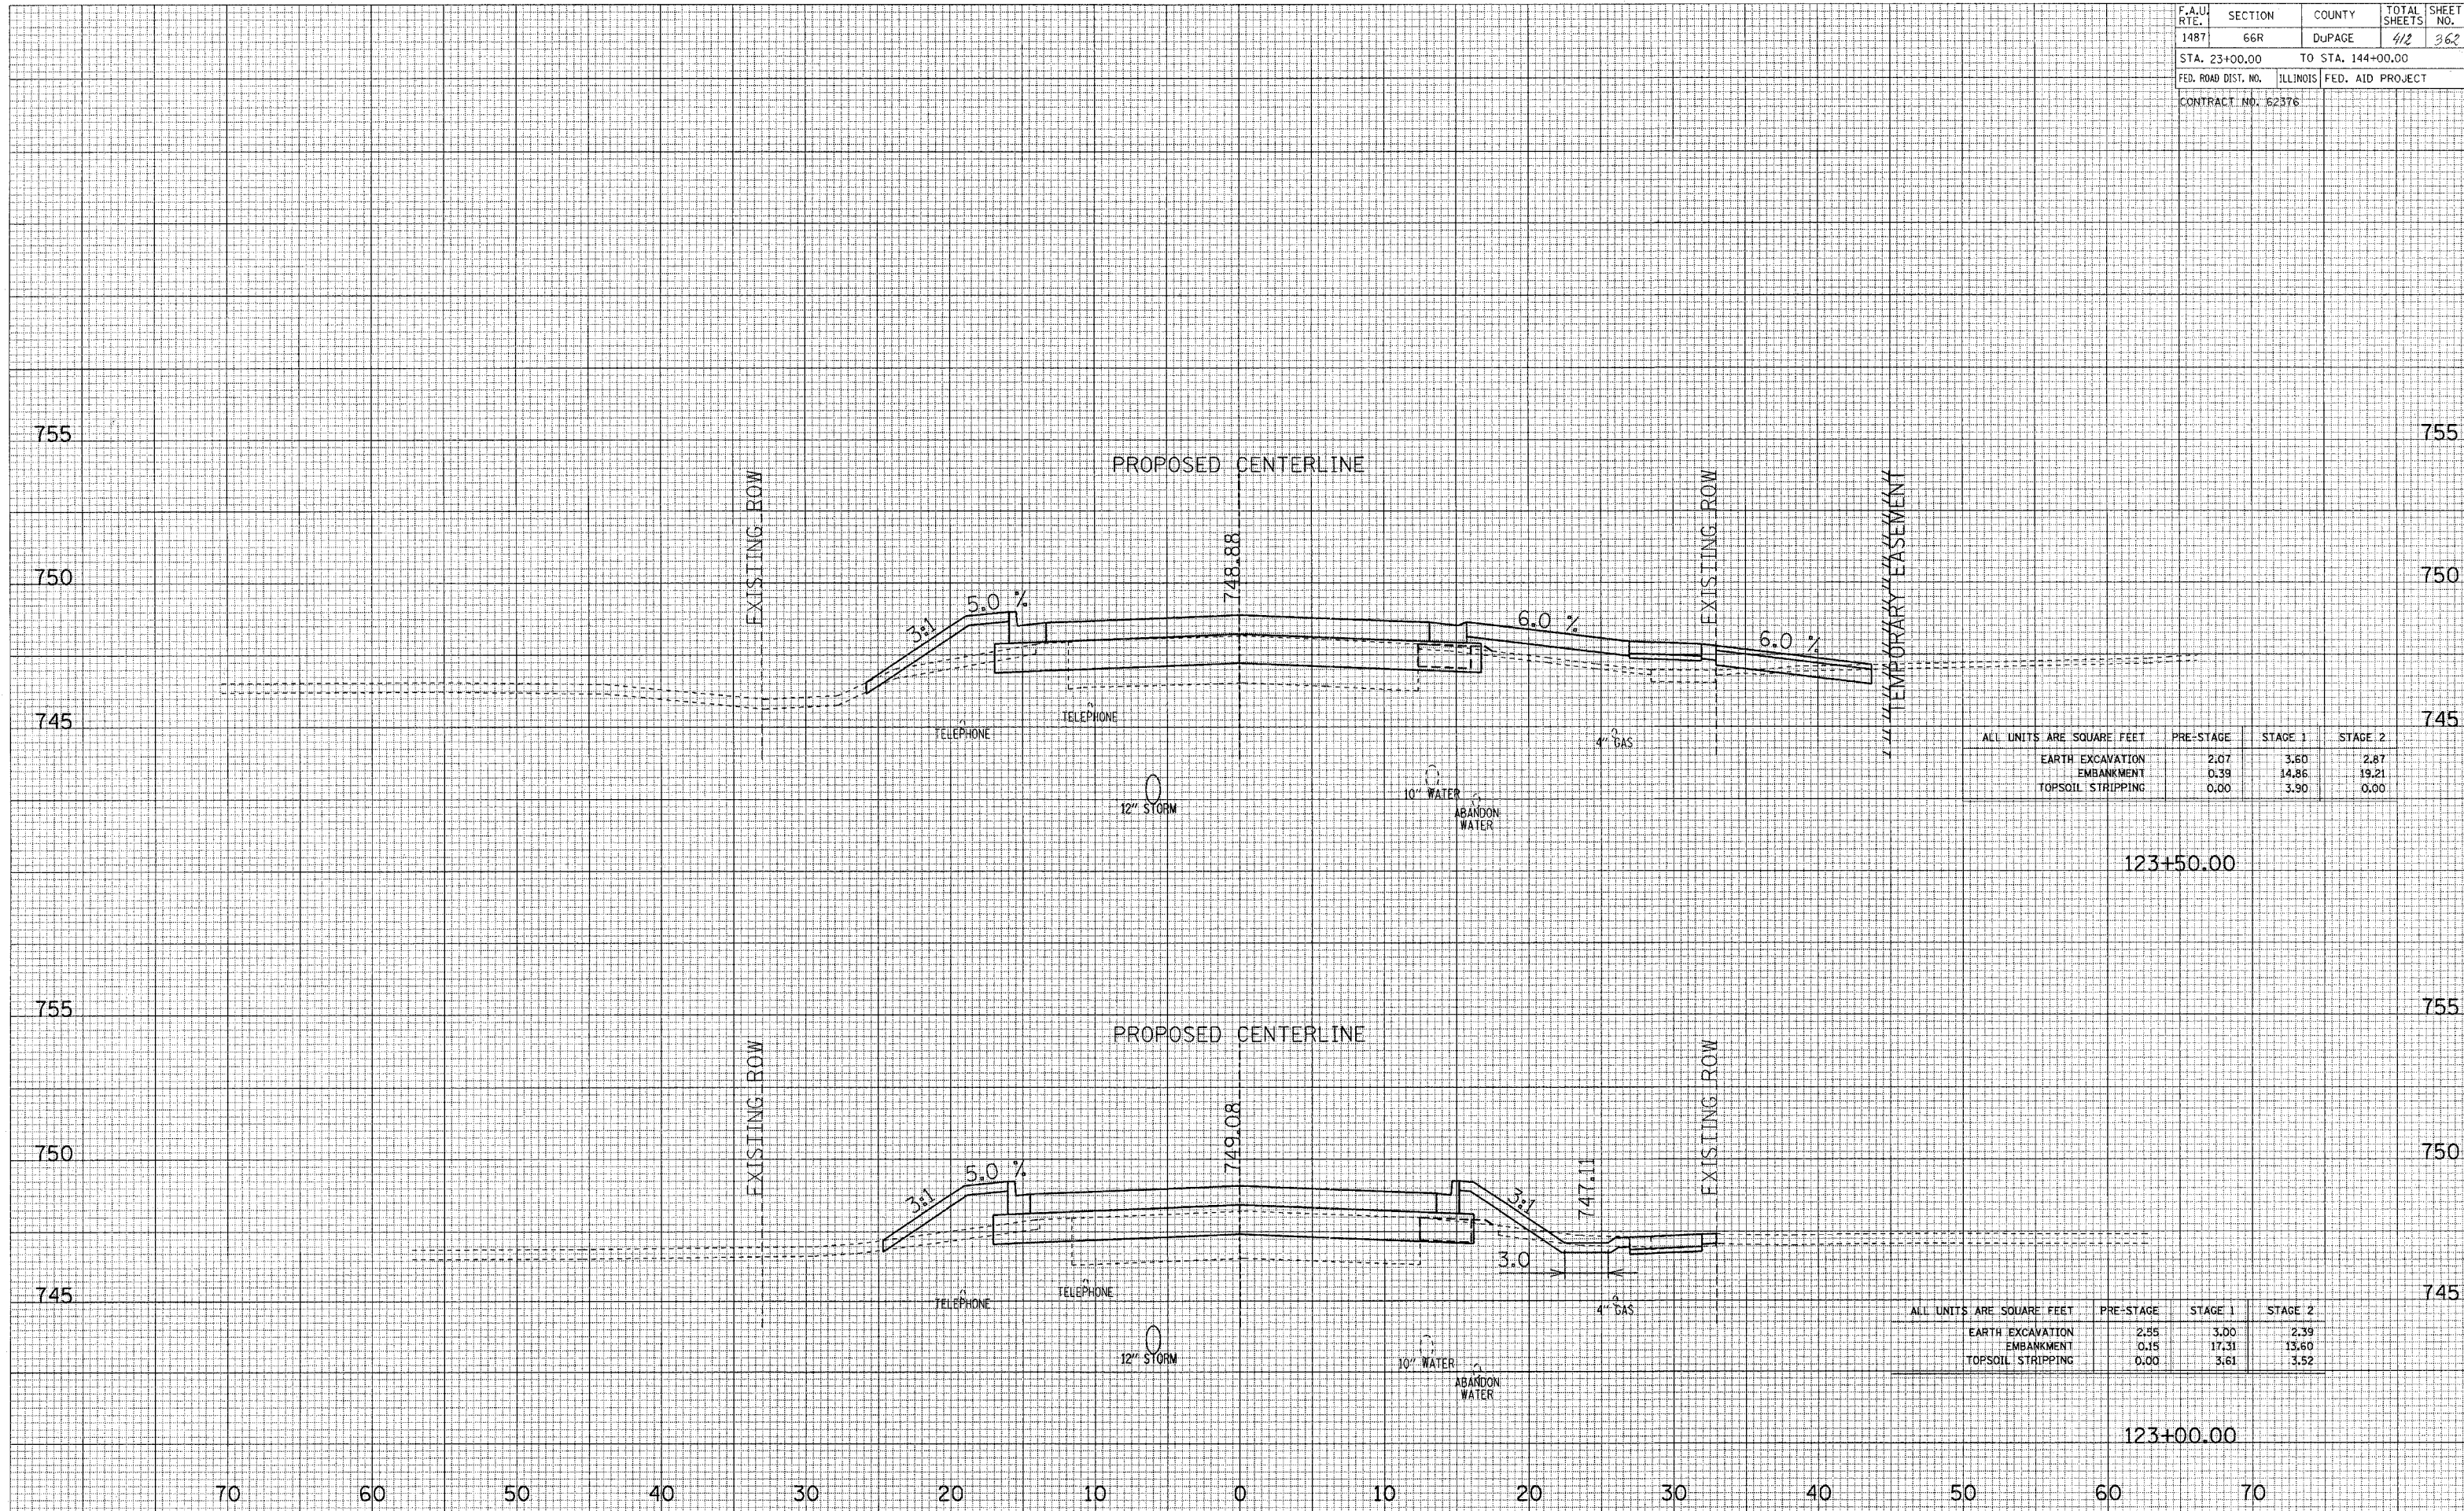

ALL UNITS ARE SQUARE FEET	PRE-STAGE	STAGE 1	STAGE 2
EARTH EXCAVATION	2.07	3.60	2.87
EMBANKMENT	0.39	14.86	19.21
TOPSOIL STRIPPING	0.00	3.90	0.00

ALL UNITS ARE SQUARE FEET	PRE-STAGE	STAGE 1	STAGE 2
EARTH EXCAVATION	2.55	3.00	2.39
EMBANKMENT	0.15	17.31	13.60
TOPSOIL STRIPPING	0.00	3.61	3.52

MAPLE AVENUE CROSS SECTIONS