


DATE: _____
 SURVEYED: _____
 PLOTTED: _____
 TEMPLATE: _____
 AREAS CHECKED: _____
 NO. _____

DATE: _____
 SURVEYED: _____
 PLOTTED: _____
 TEMPLATE: _____
 AREAS CHECKED: _____
 NO. _____

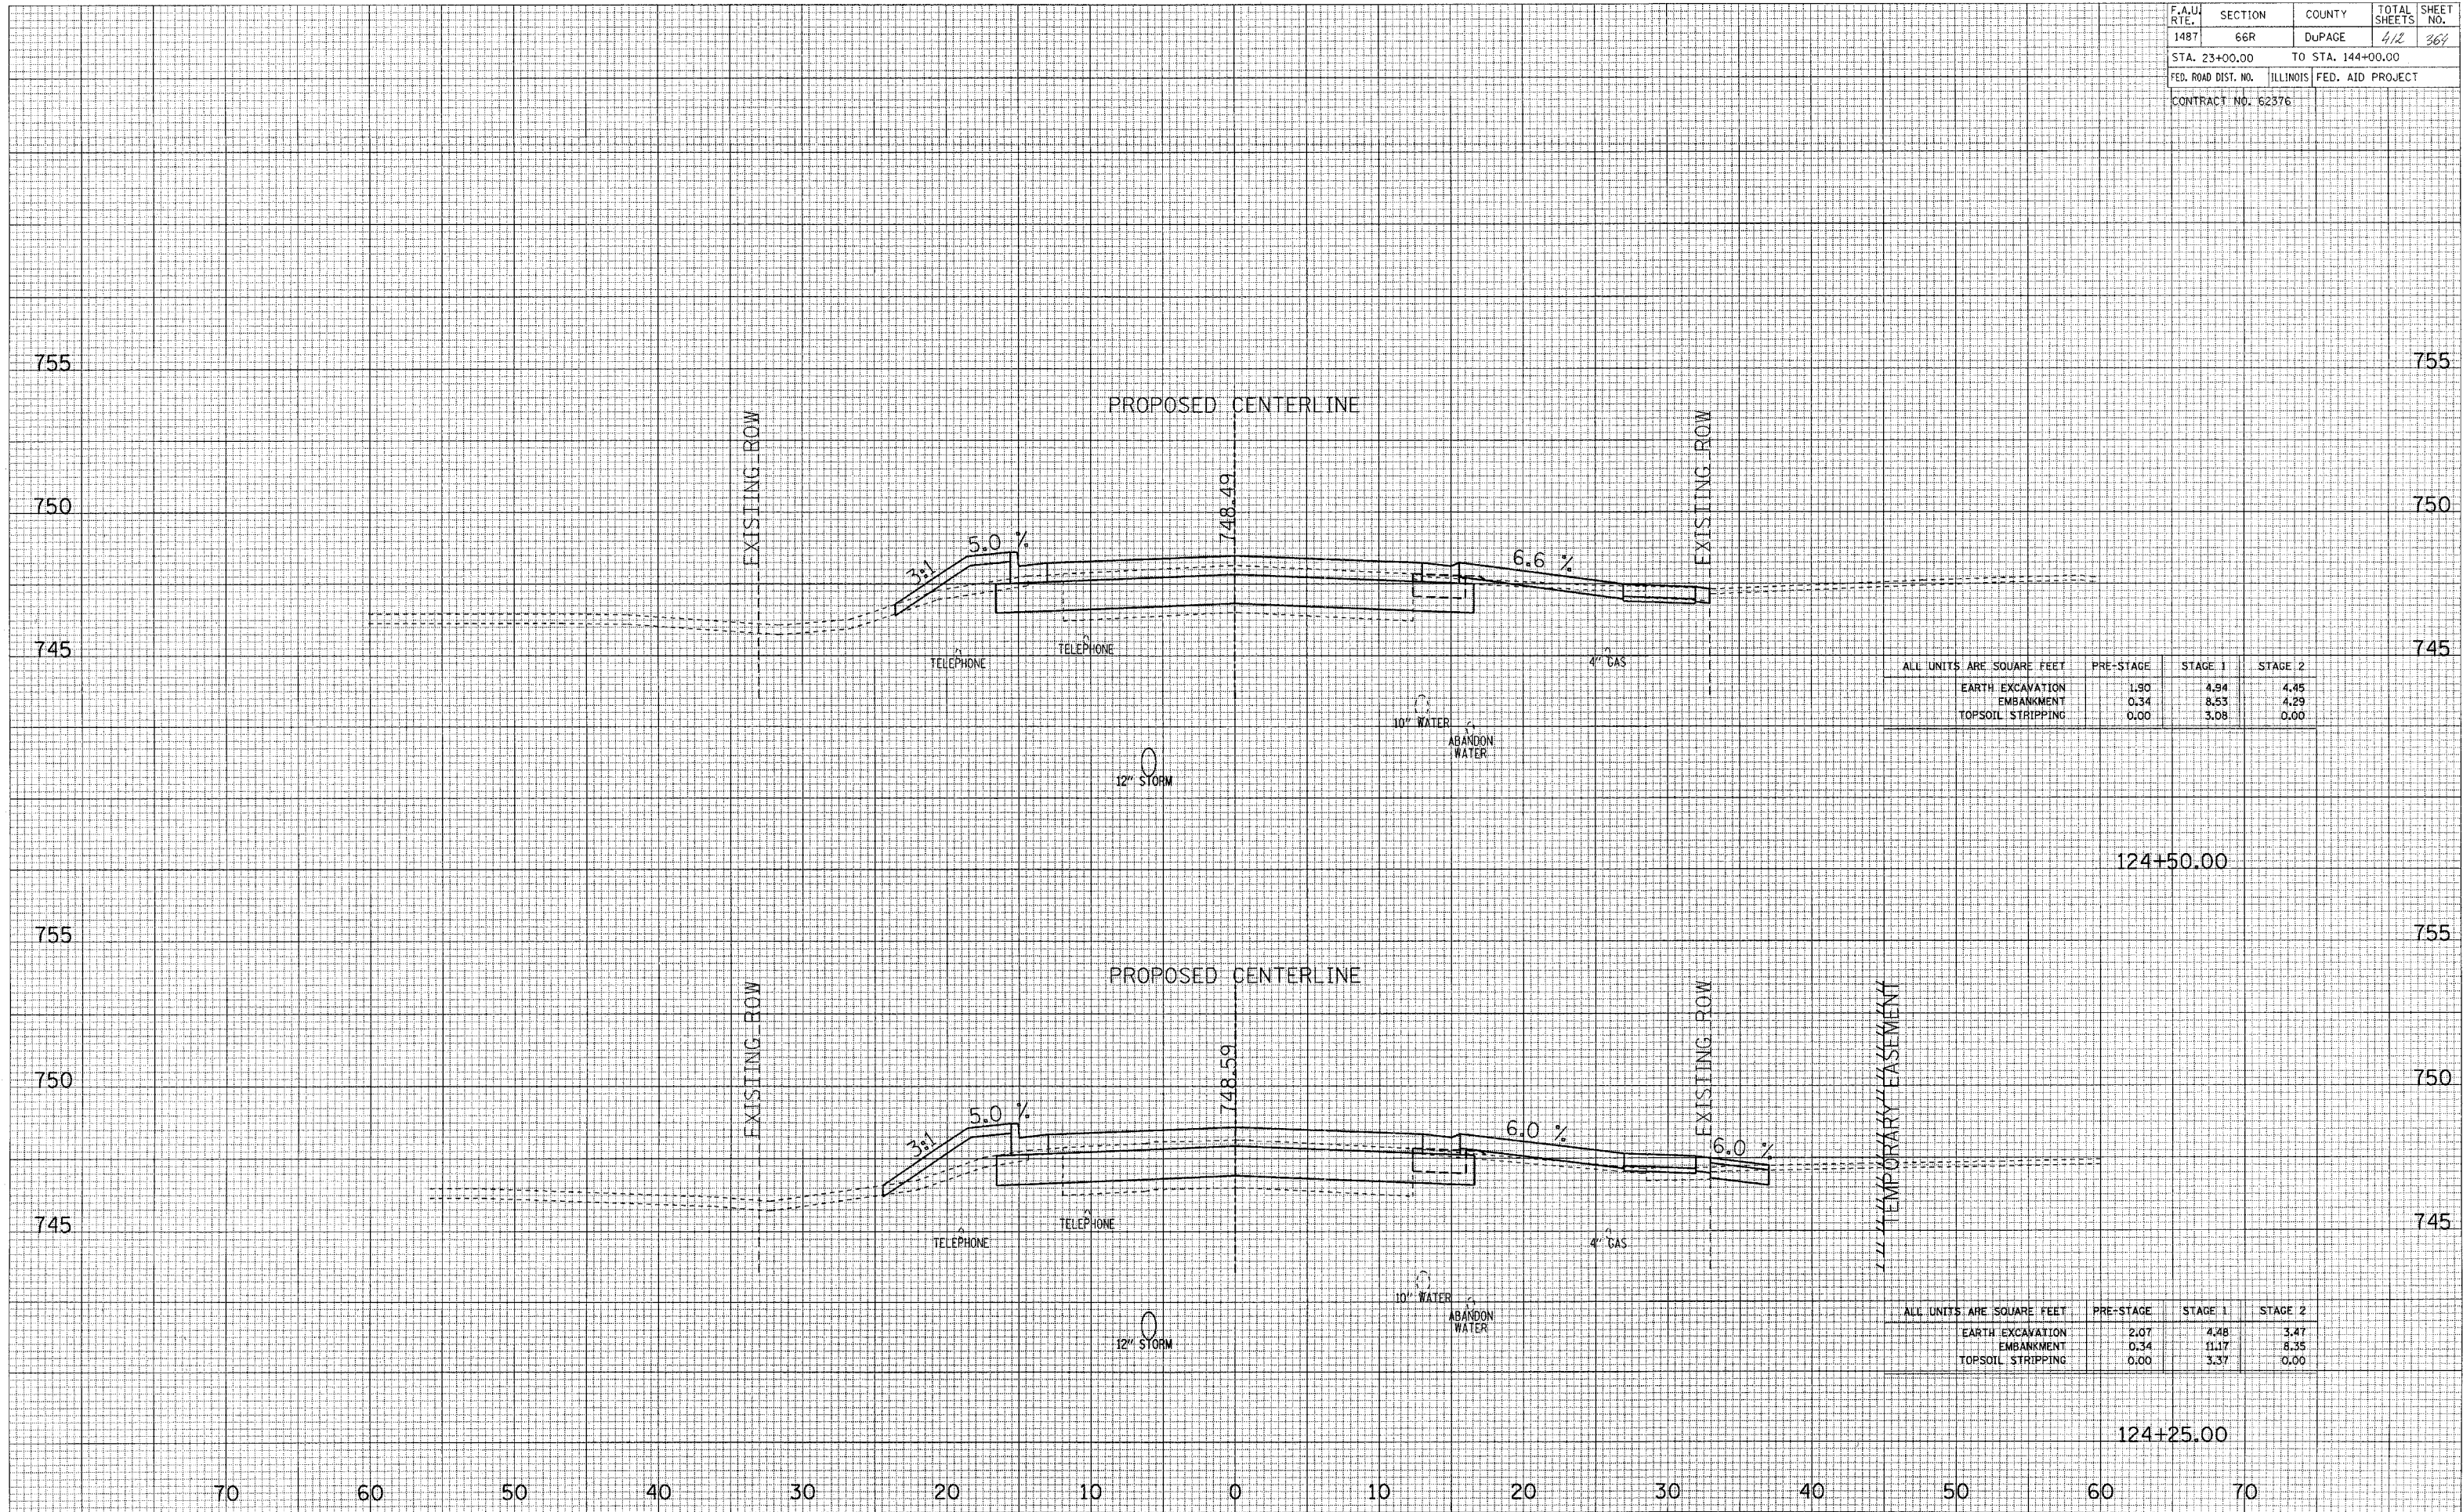

ALL UNITS ARE SQUARE FEET			
	PRE-STAGE	STAGE 1	STAGE 2
EARTH EXCAVATION	1.90	4.94	4.45
EMBANKMENT	0.34	8.53	4.29
TOPSOIL STRIPPING	0.00	3.08	0.00

ALL UNITS ARE SQUARE FEET			
	PRE-STAGE	STAGE 1	STAGE 2
EARTH EXCAVATION	2.07	4.48	3.47
EMBANKMENT	0.34	11.17	8.35
TOPSOIL STRIPPING	0.00	3.37	0.00

MAPLE AVENUE CROSS SECTIONS