


DATE
BY
SUBMITTED
SURVEY
FLOTTED
NOTE BOOK
TEMPLATE
AREAS
CHECKED

DATE
BY
ORIGINAL
SURVEY
FLOTTED
NOTE BOOK
TEMPLATE
AREAS
CHECKED

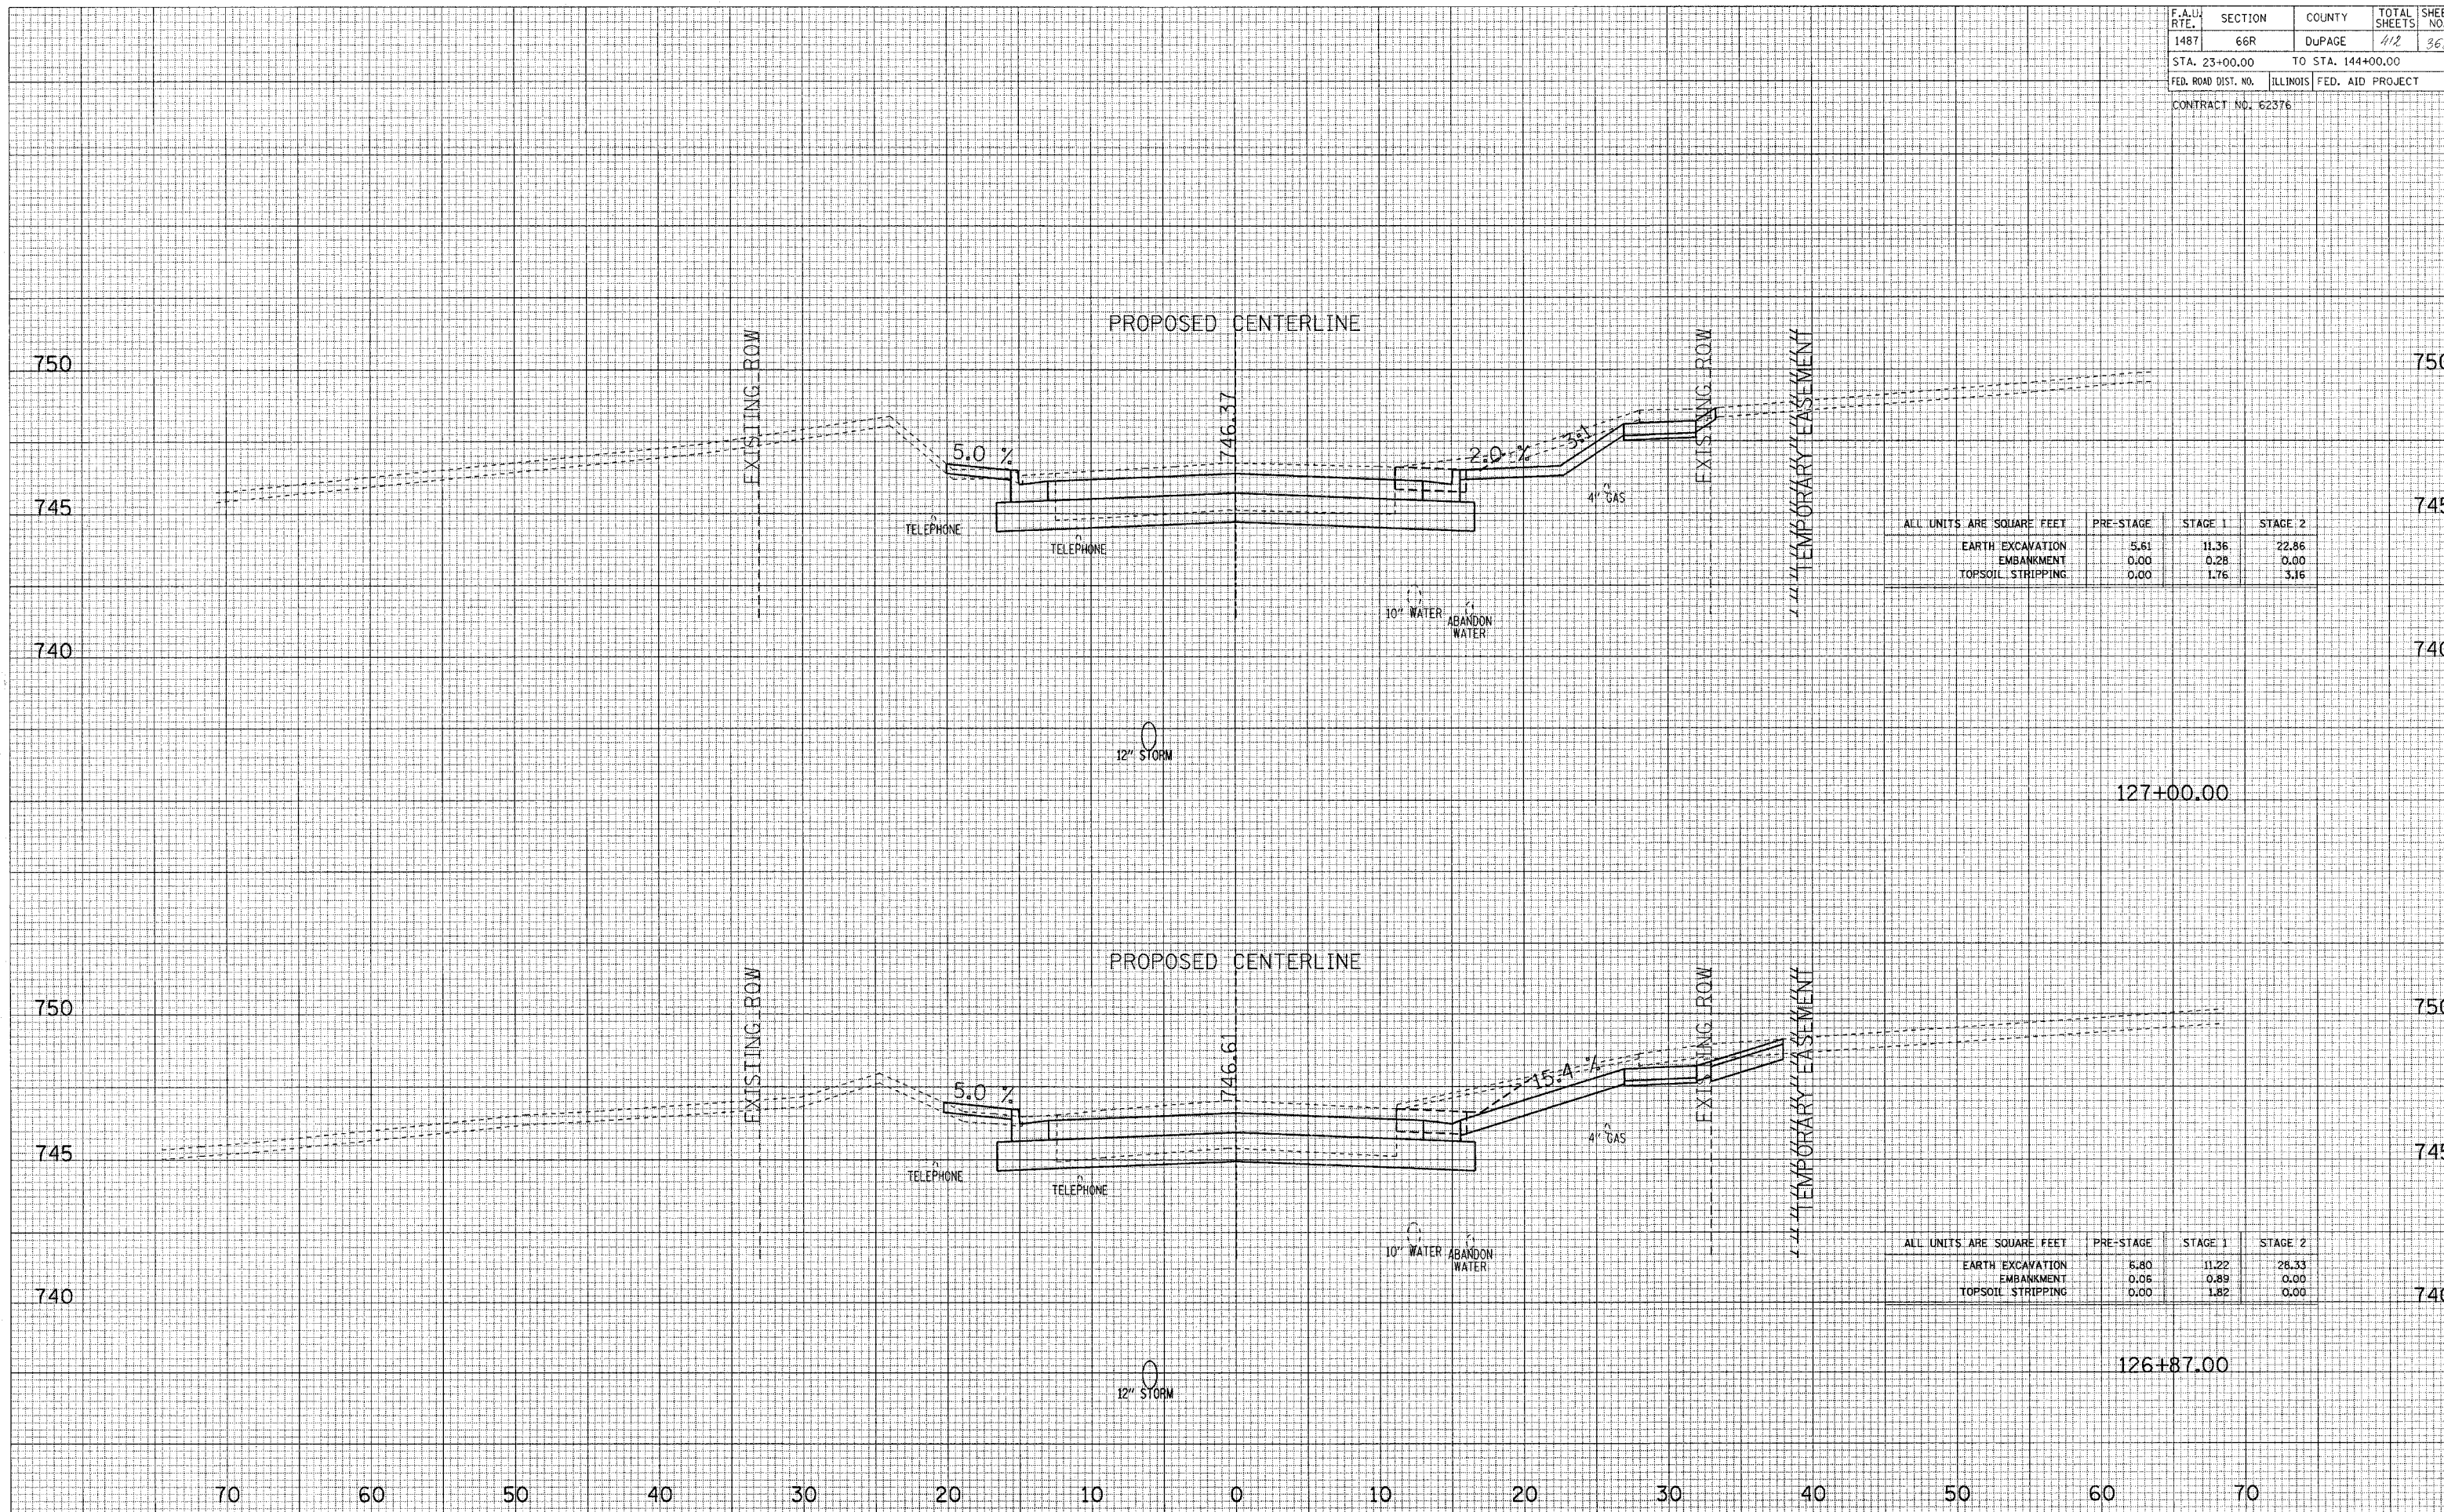

ALL UNITS ARE SQUARE FEET	PRE-STAGE	STAGE 1	STAGE 2
EARTH EXCAVATION	5.61	11.36	22.86
EMBANKMENT	0.00	0.28	0.00
TOPSOIL STRIPPING	0.00	1.76	3.16

ALL UNITS ARE SQUARE FEET	PRE-STAGE	STAGE 1	STAGE 2
EARTH EXCAVATION	6.80	11.22	28.33
EMBANKMENT	0.06	0.89	0.00
TOPSOIL STRIPPING	0.00	1.82	0.00

MAPLE AVENUE CROSS SECTIONS