


F.A.U. RTE.	SECTION	COUNTY	TOTAL SHEETS	SHEET NO.
1487	66R	DuPAGE	412	374
STA. 23+00.00		TO STA. 144+00.00		
FED. ROAD DIST. NO.		ILLINOIS	FED. AID PROJECT	
CONTRACT NO. 62376				

SURVEYED	PLOTTED	TEMPLATE	AREAS CHECKED
NO.	NO.	NO.	NO.

SURVEYED	PLOTTED	TEMPLATE	AREAS CHECKED
NO.	NO.	NO.	NO.

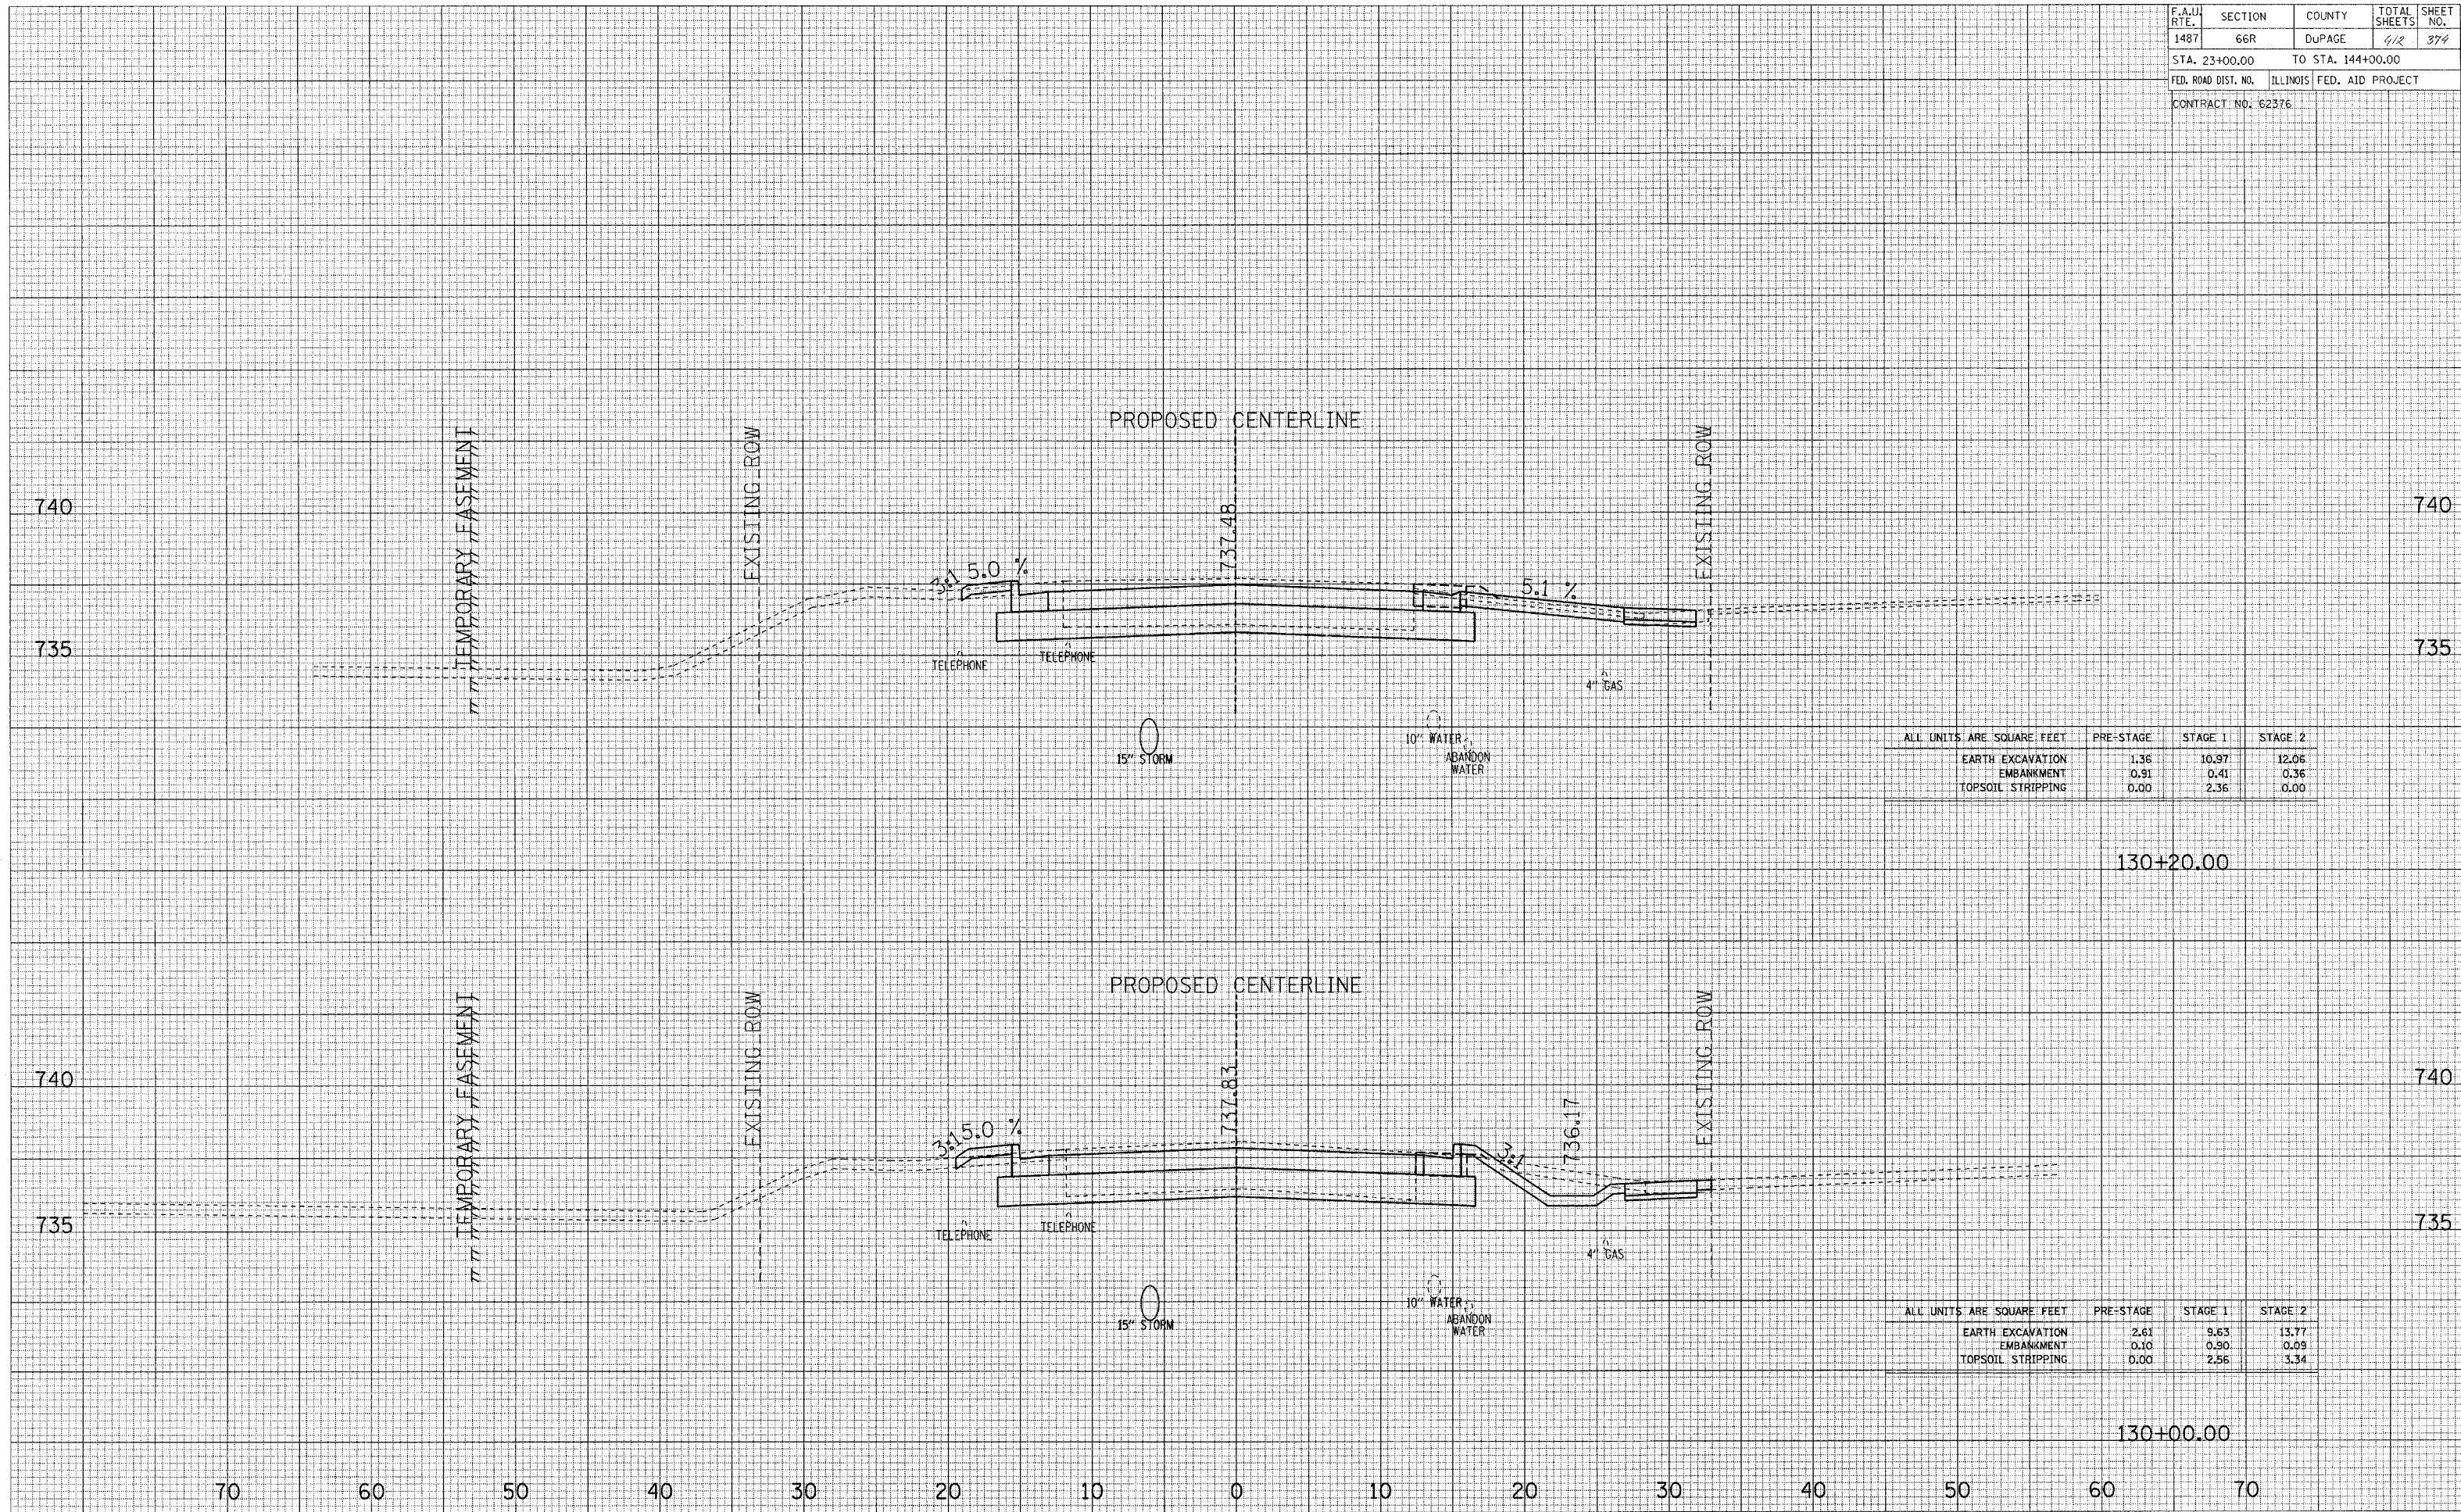

ALL UNITS ARE SQUARE FEET	PRE-STAGE	STAGE 1	STAGE 2
EARTH EXCAVATION	1.36	10.97	12.06
EMBANKMENT	0.91	0.41	0.36
TOPSOIL STRIPPING	0.00	2.36	0.00

130+20.00

ALL UNITS ARE SQUARE FEET	PRE-STAGE	STAGE 1	STAGE 2
EARTH EXCAVATION	2.61	9.63	13.77
EMBANKMENT	0.10	0.90	0.09
TOPSOIL STRIPPING	0.00	2.56	3.34

130+00.00

MAPLE AVENUE CROSS SECTIONS